
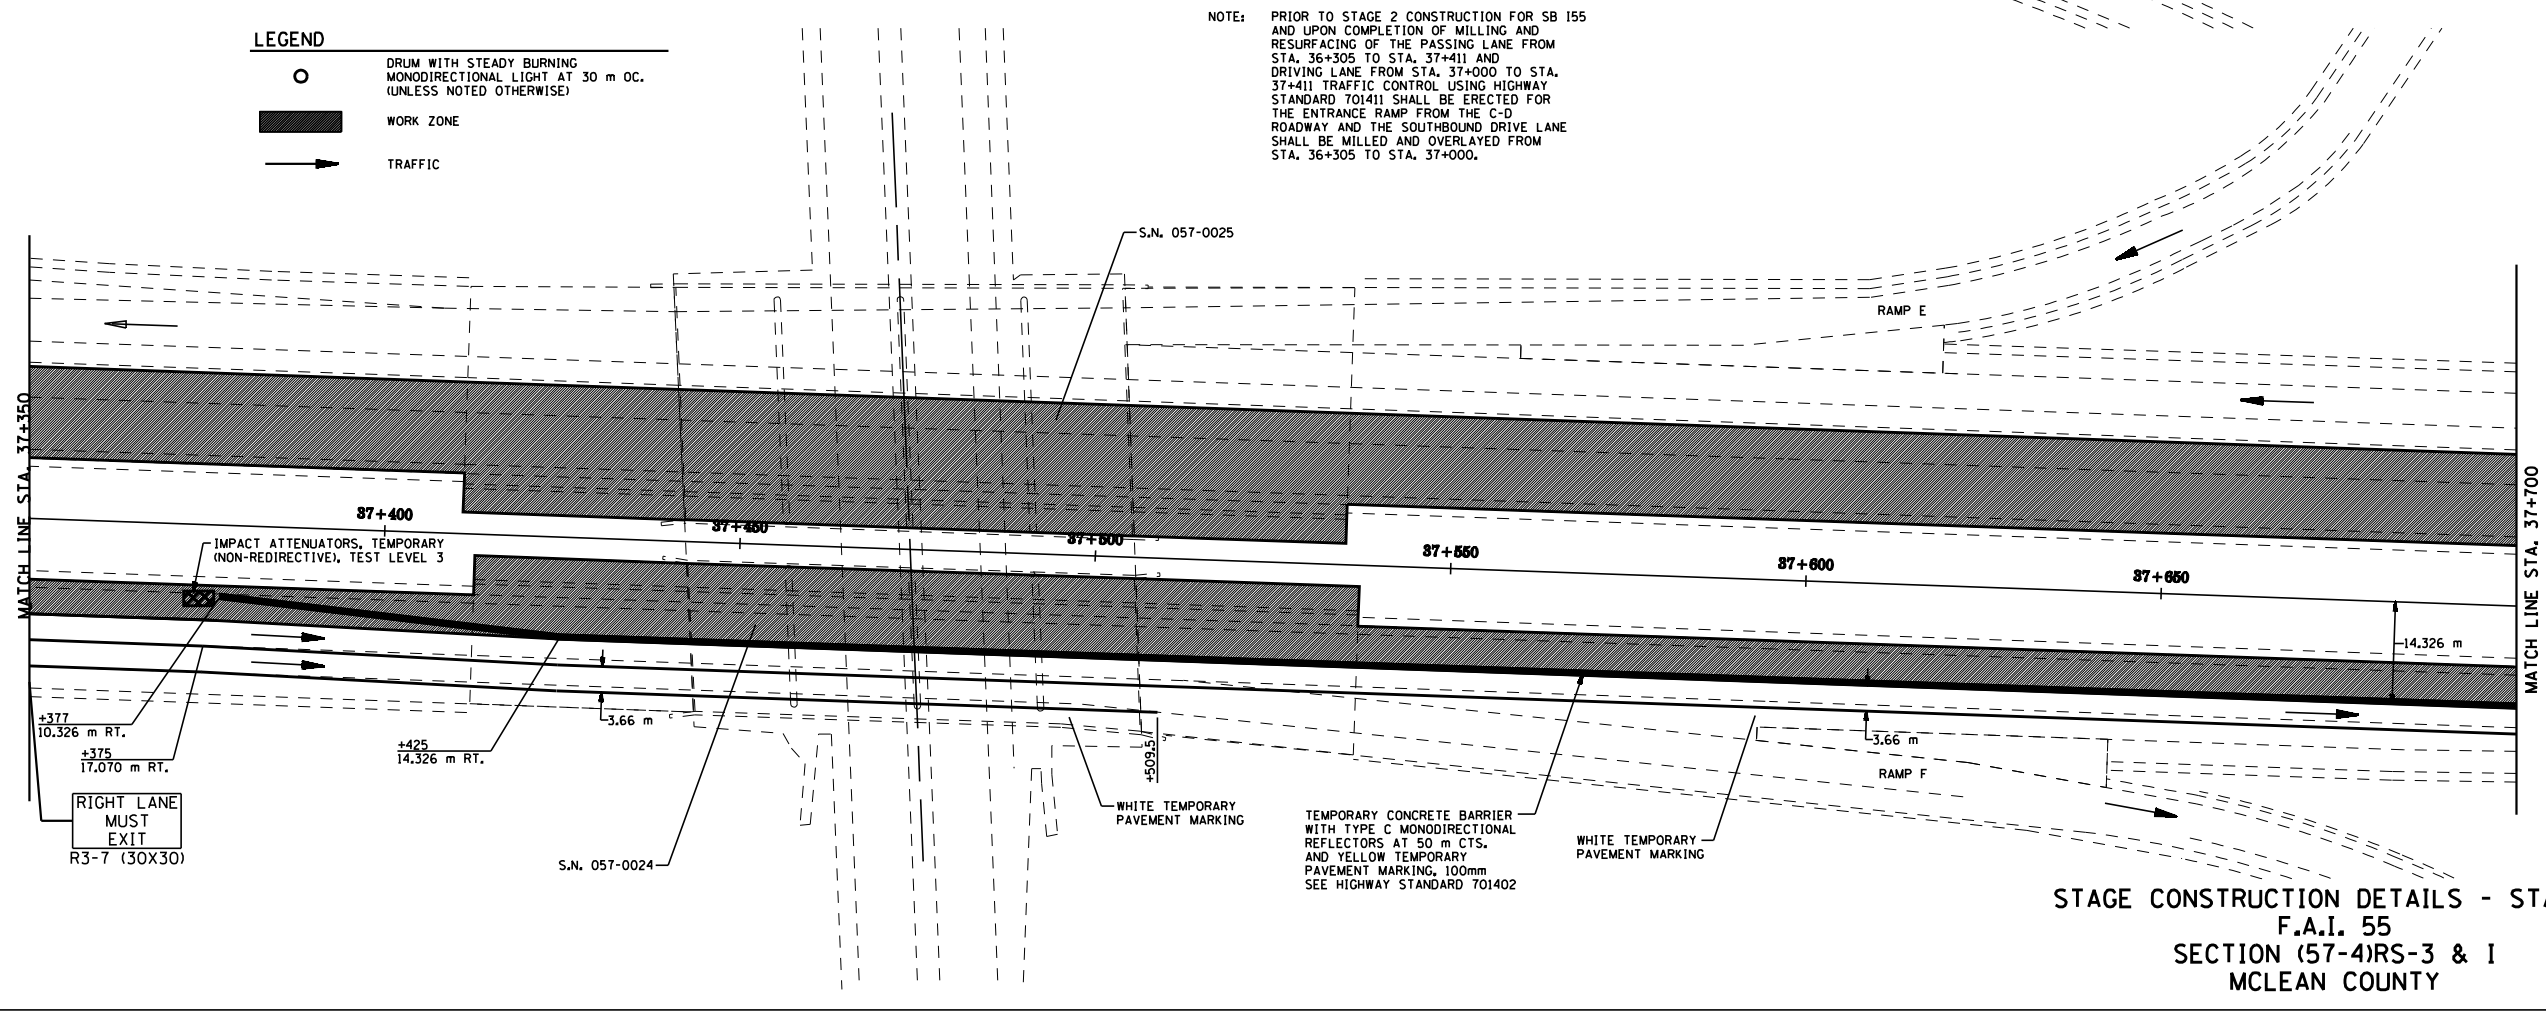


F.A.I. RTE.	SECTION	COUNTY	TOTAL SHEETS	SHEET NO.
55		McLEAN	87	34
STA. 37+000		TO STA. 37+700		
FED. ROAD DIST. NO.		ILLINOIS FED. AID PROJECT		

(57-4)RS-3 & 1

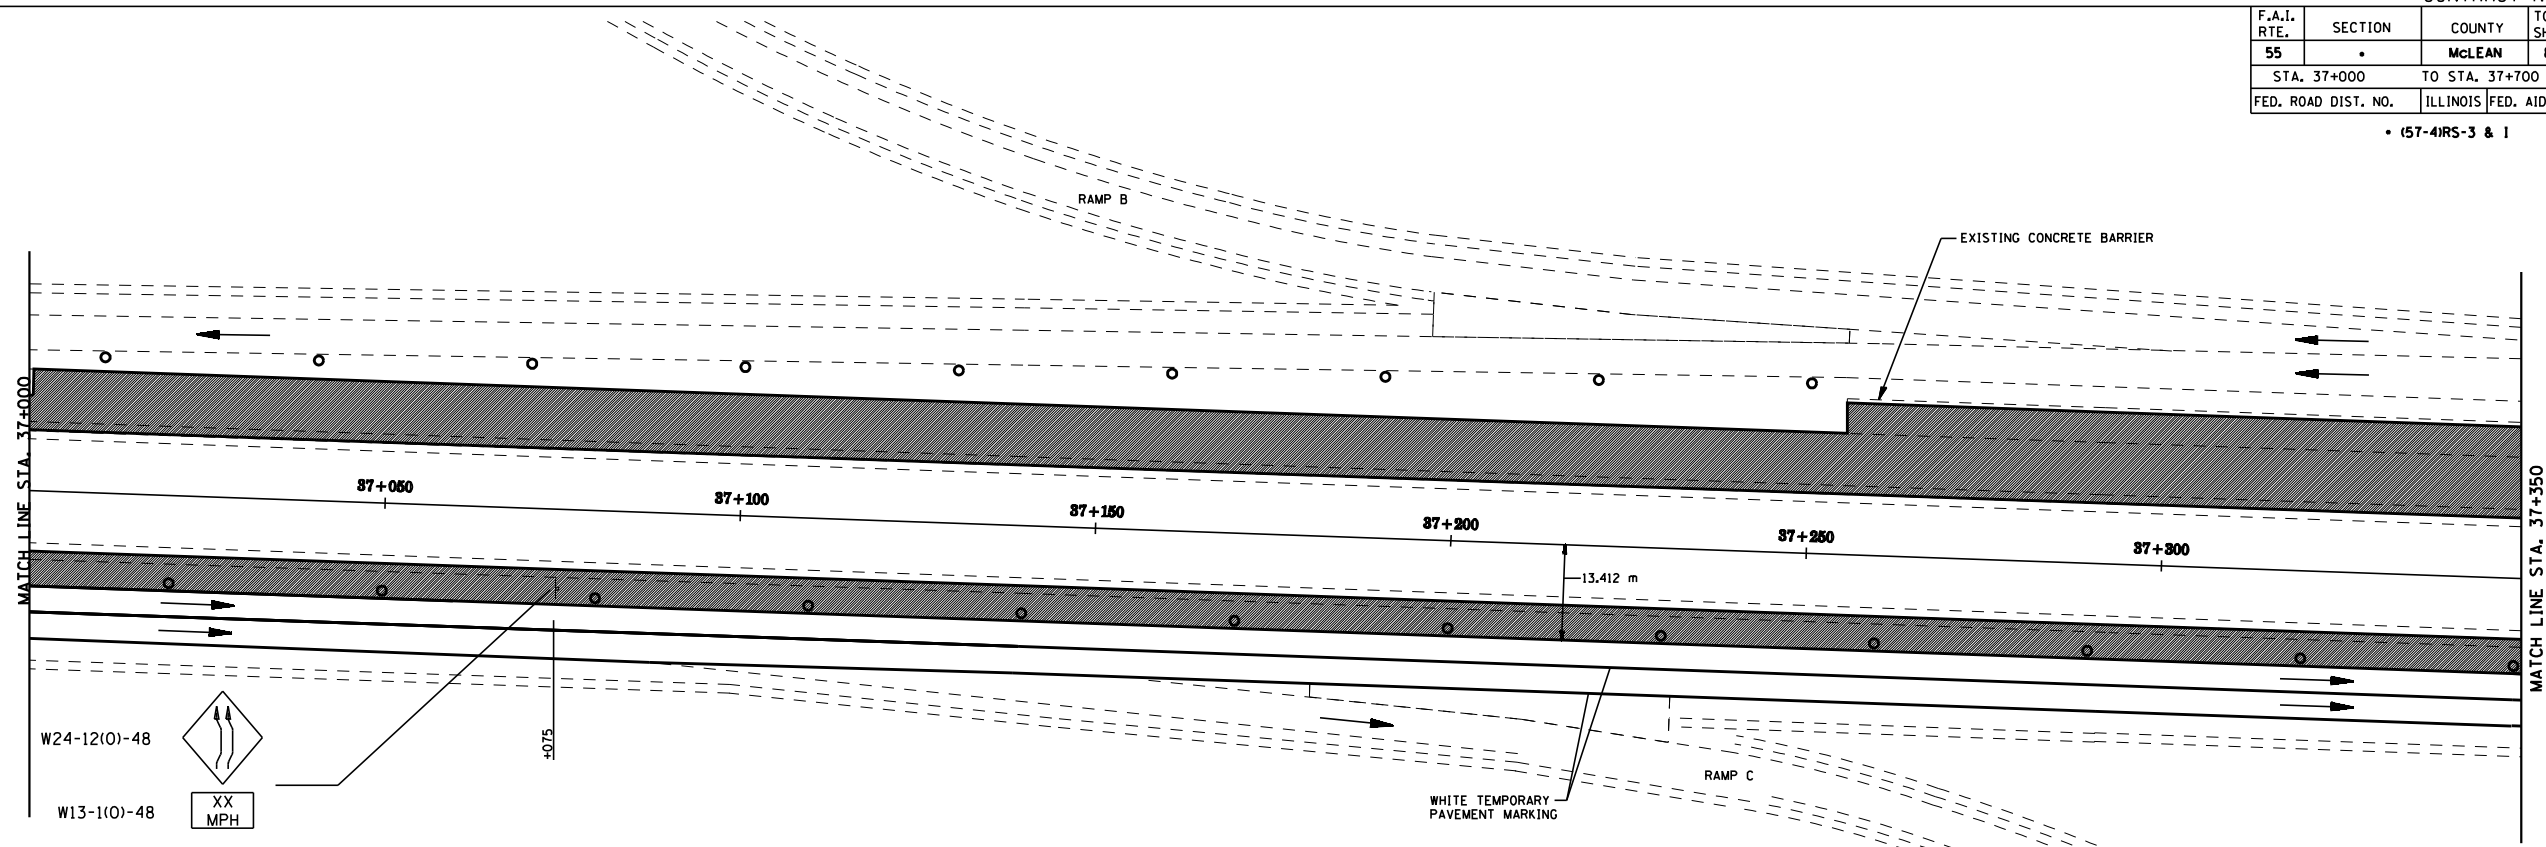

**STAGE CONSTRUCTION DETAILS - STAGE 1**  
F.A.I. 55  
SECTION (57-4)RS-3 & 1  
MCLEAN COUNTY