
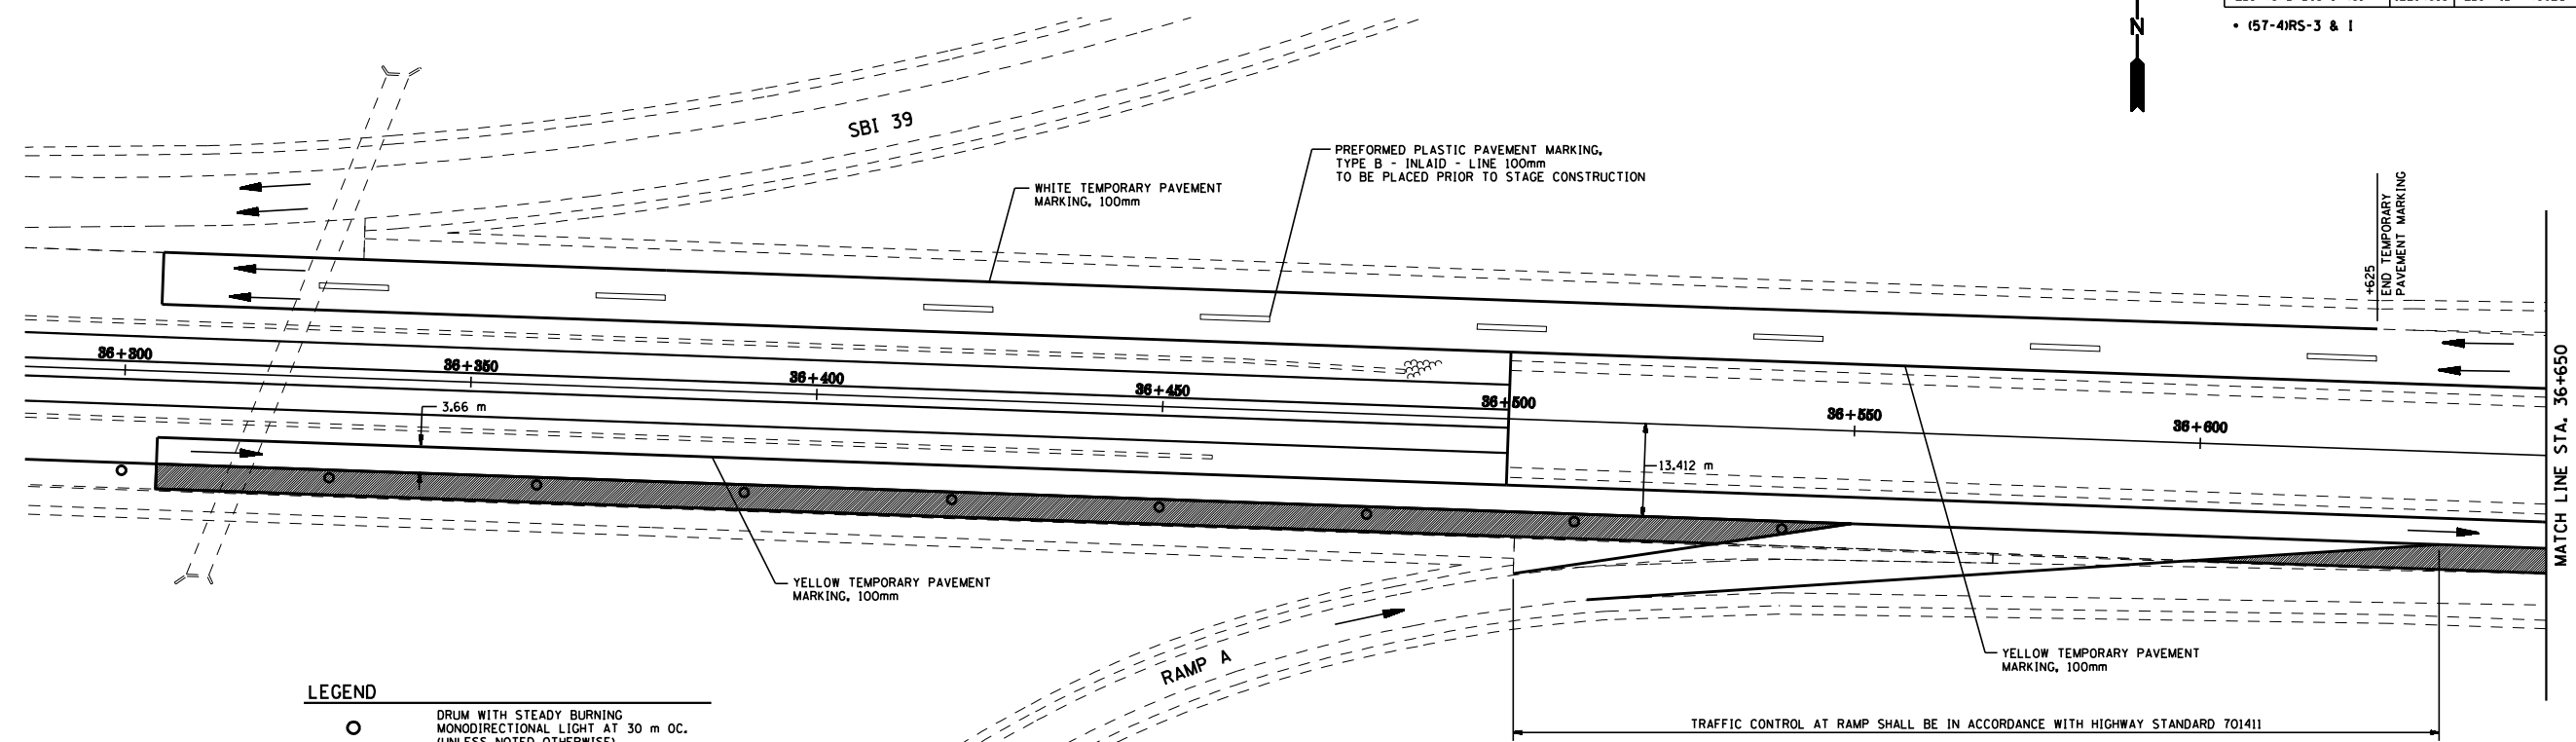



| F.A.I. RTE. | SECTION | COUNTY | TOTAL SHEETS | SHEET NO. |
|---------------------|---------|---------------------------|--------------|-----------|
| 55 | | McLEAN | 87 | 39 |
| STA. 36+305 | | TO STA. 37+00 | | |
| FED. ROAD DIST. NO. | | ILLINOIS FED. AID PROJECT | | |

• (57-4)RS-3 & I

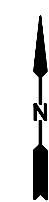

LEGEND

- DRUM WITH STEADY BURNING MONODIRECTIONAL LIGHT AT 30 m OC. (UNLESS NOTED OTHERWISE)
- WORK ZONE
- TRAFFIC

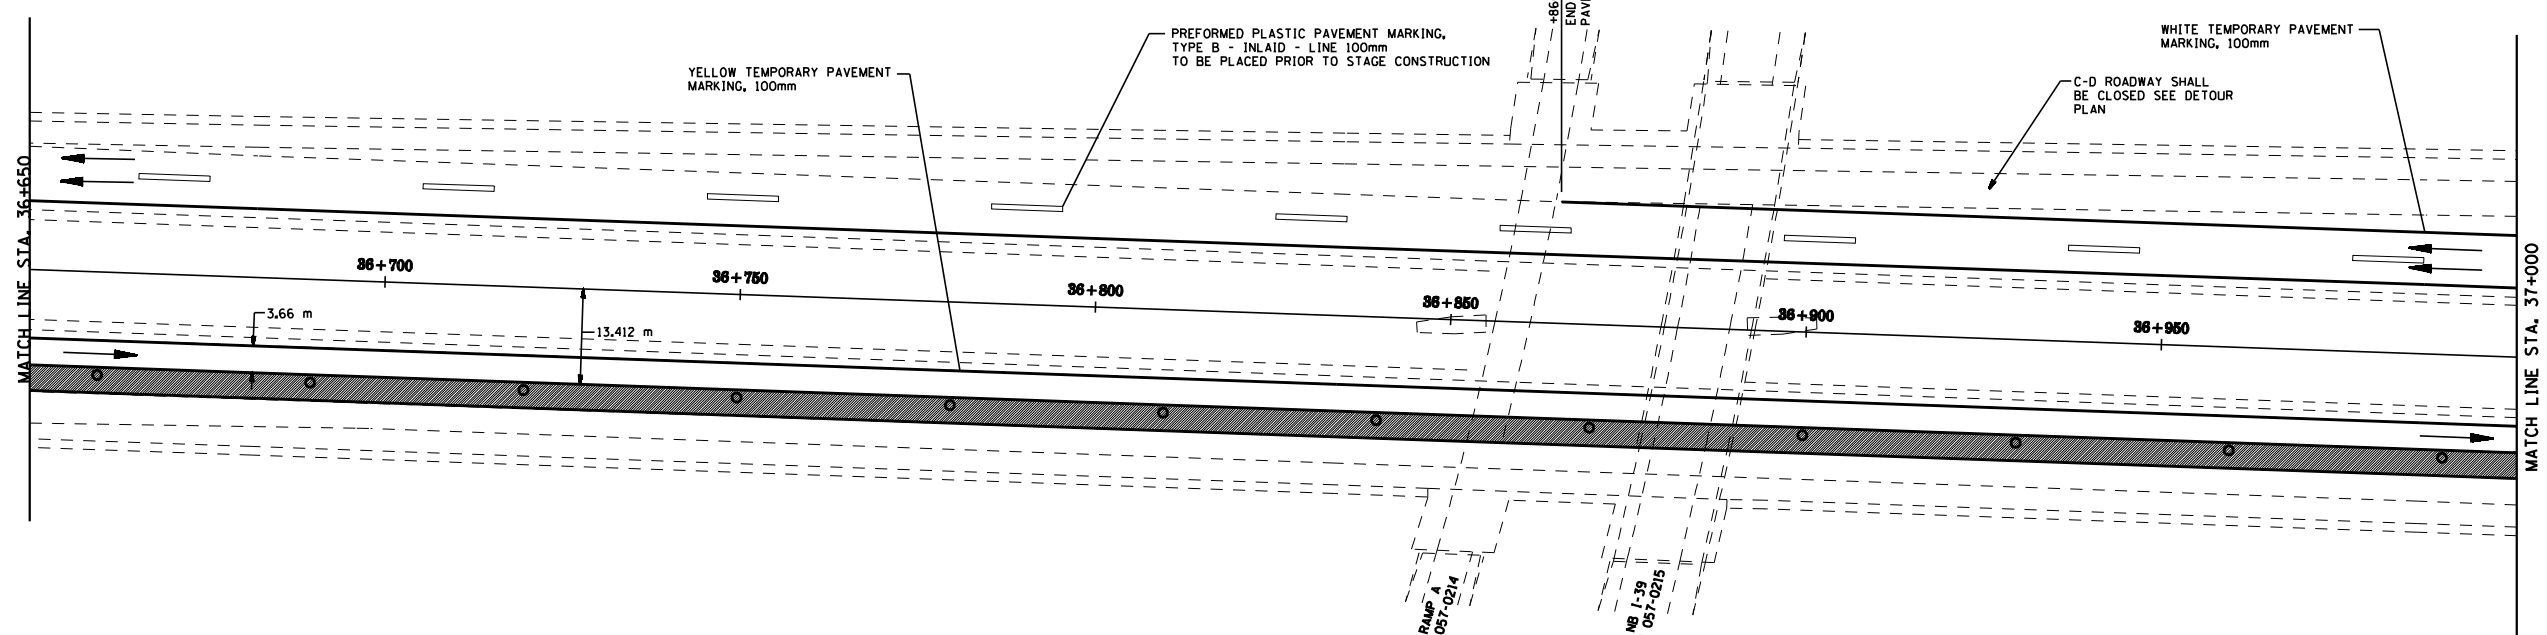

NOTE: CLOSURE OF THE NORTHBOUND OUTSIDE LANE SHALL BE IN ACCORDANCE WITH HIGHWAY STANDARD 701401. THE TAPER FOR CLOSURE OF THE OUTSIDE LANE SHALL BEGIN AT STA. 34+400.

HIGHWAY STANDARD 701411 SHALL BE USED AT THE ENTRANCE RAMP FROM 174 AND THE EXIT RAMP TO 139.

STAGE CONSTRUCTION DETAILS - STAGE 2
 F.A.I. 55
 SECTION (57-4)RS-3 & I
 MCLEAN COUNTY