


F.A.I. RTE.	SECTION	COUNTY	TOTAL SHEETS	SHEET NO.
55		McLEAN	87	41
STA. 37+700		TO STA. 38+400		
FED. ROAD DIST. NO.		ILLINOIS		FED. AID PROJECT

• (57-4)RS-3 & I

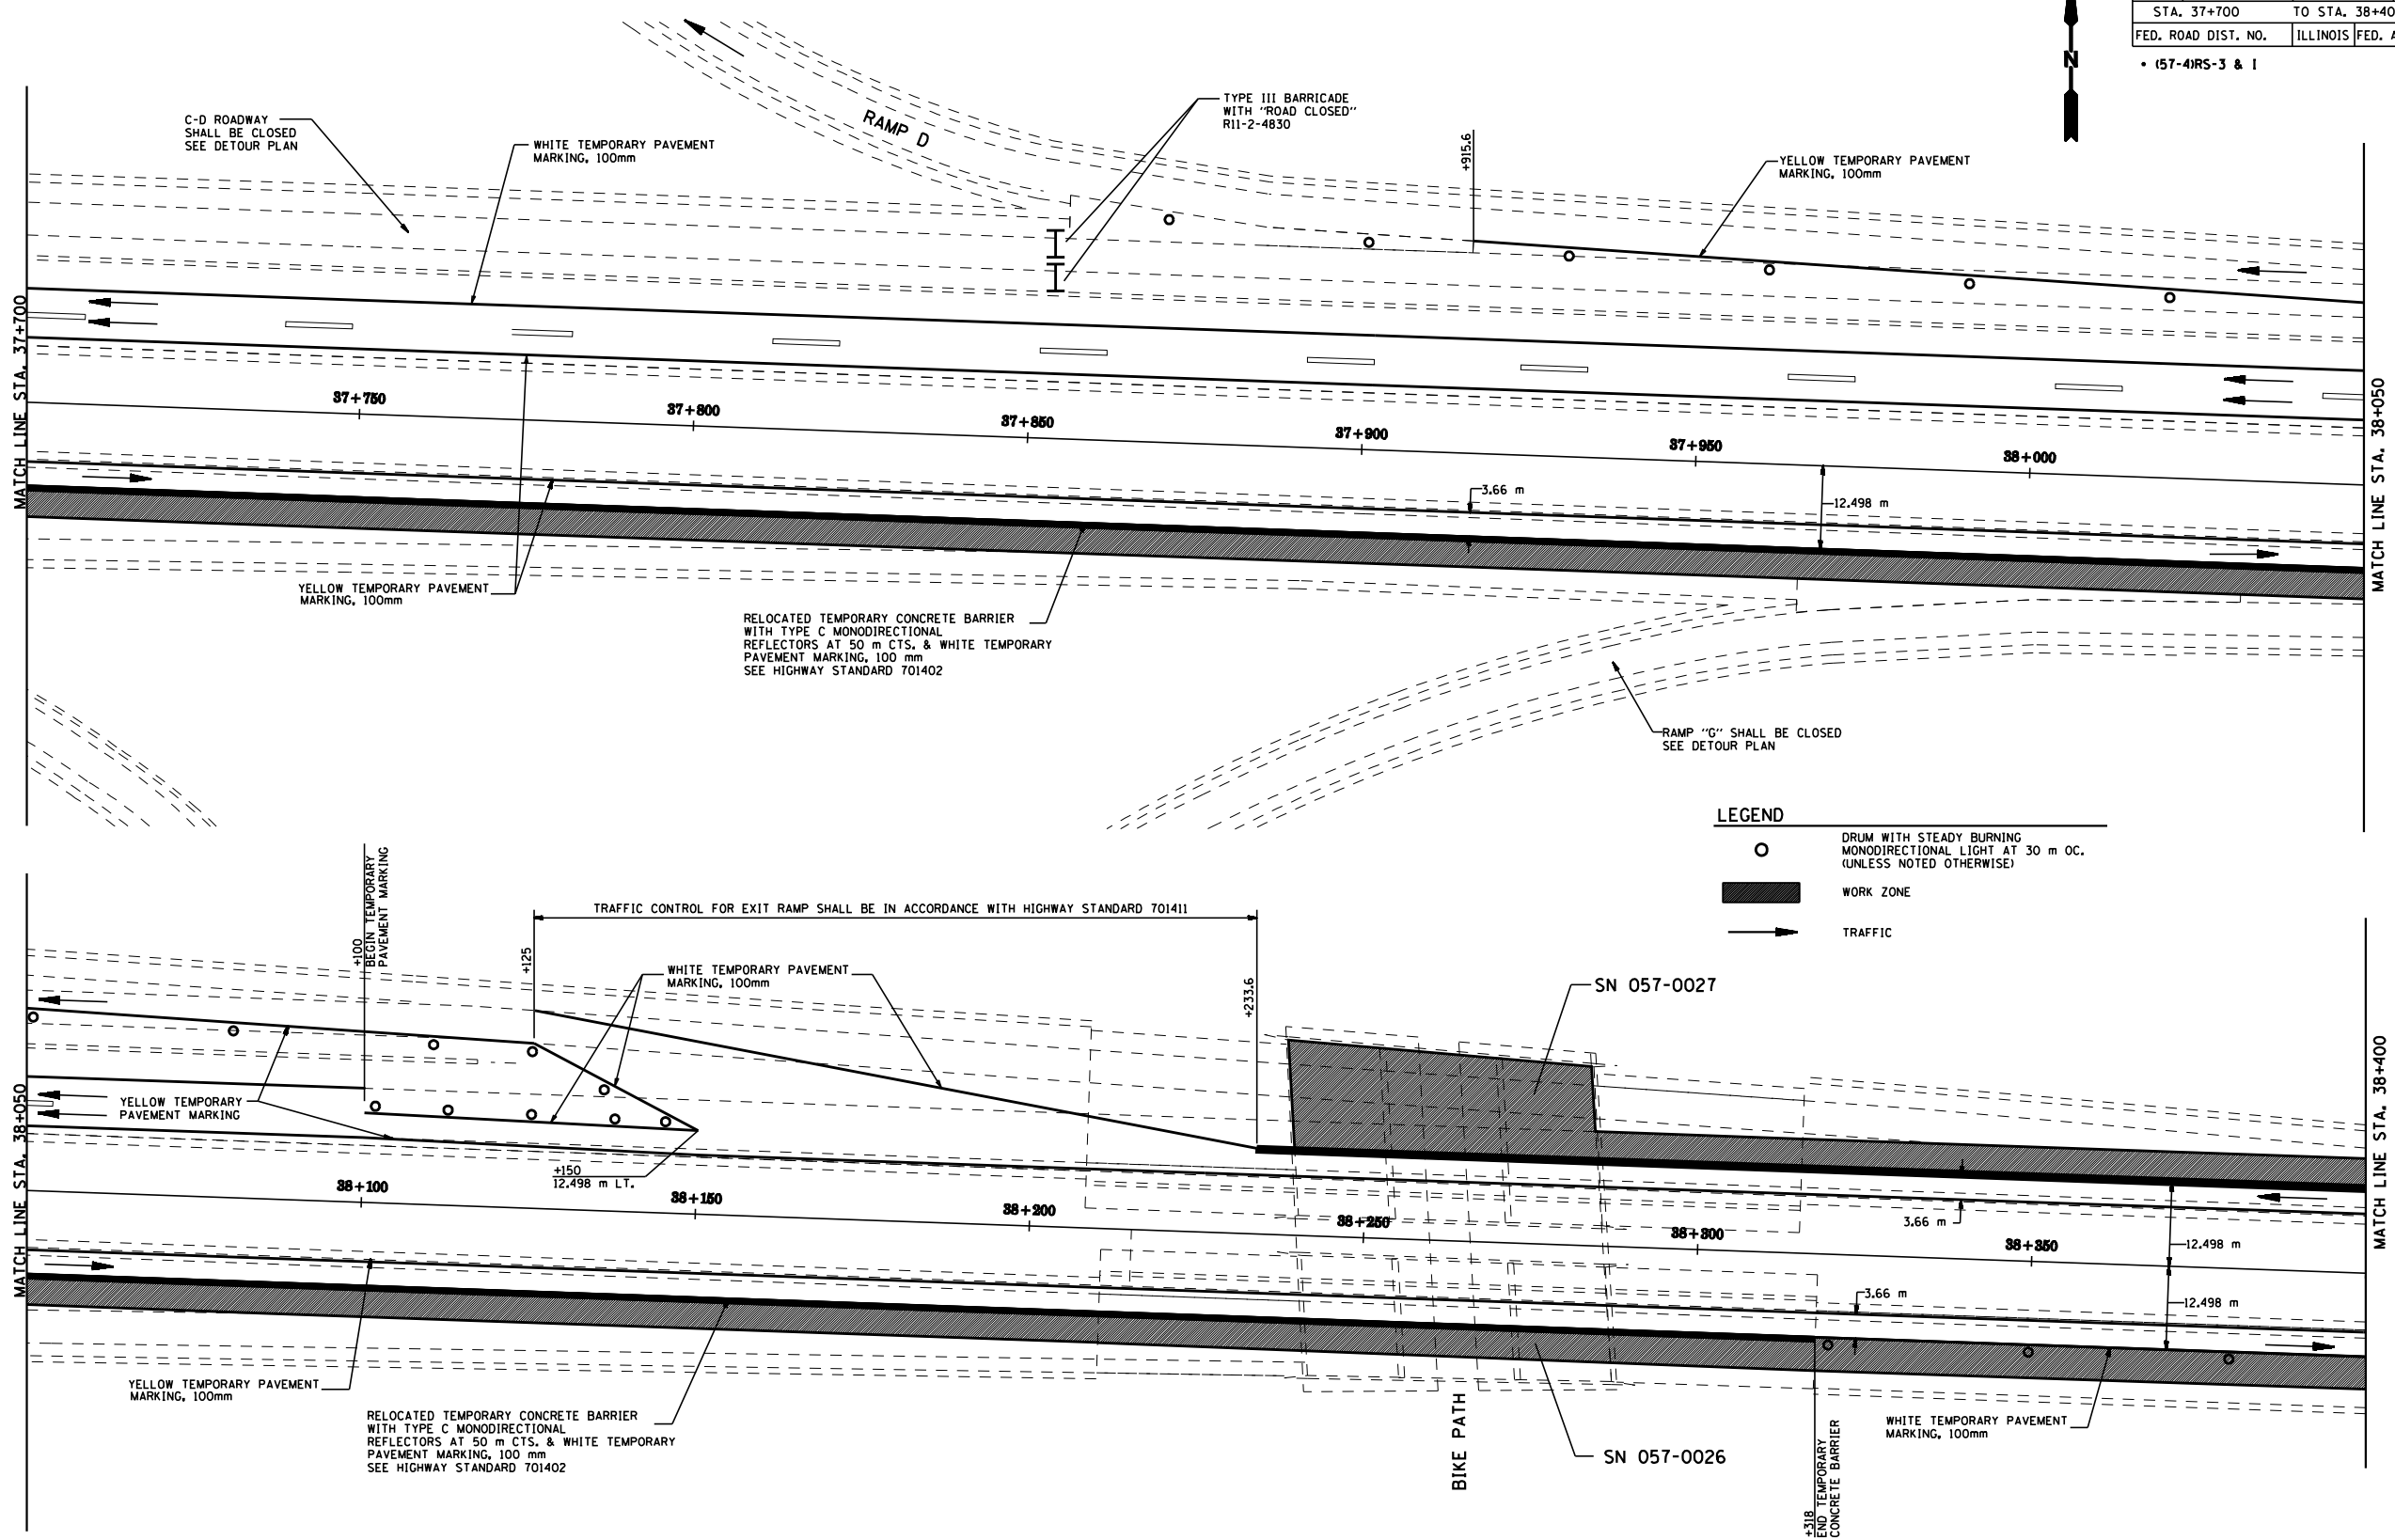

STAGE CONSTRUCTION DETAILS - STAGE 2  
 F.A.I. 55  
 SECTION (57-4)RS-3 & I  
 MCLEAN COUNTY