


F.A.I. RTE.	SECTION	COUNTY	TOTAL SHEETS	SHEET NO.
55		McLEAN	87	42
STA. 38+400		TO STA. 39+100		
FED. ROAD DIST. NO.		ILLINOIS		FED. AID PROJECT

• (57-4)RS-3 & I

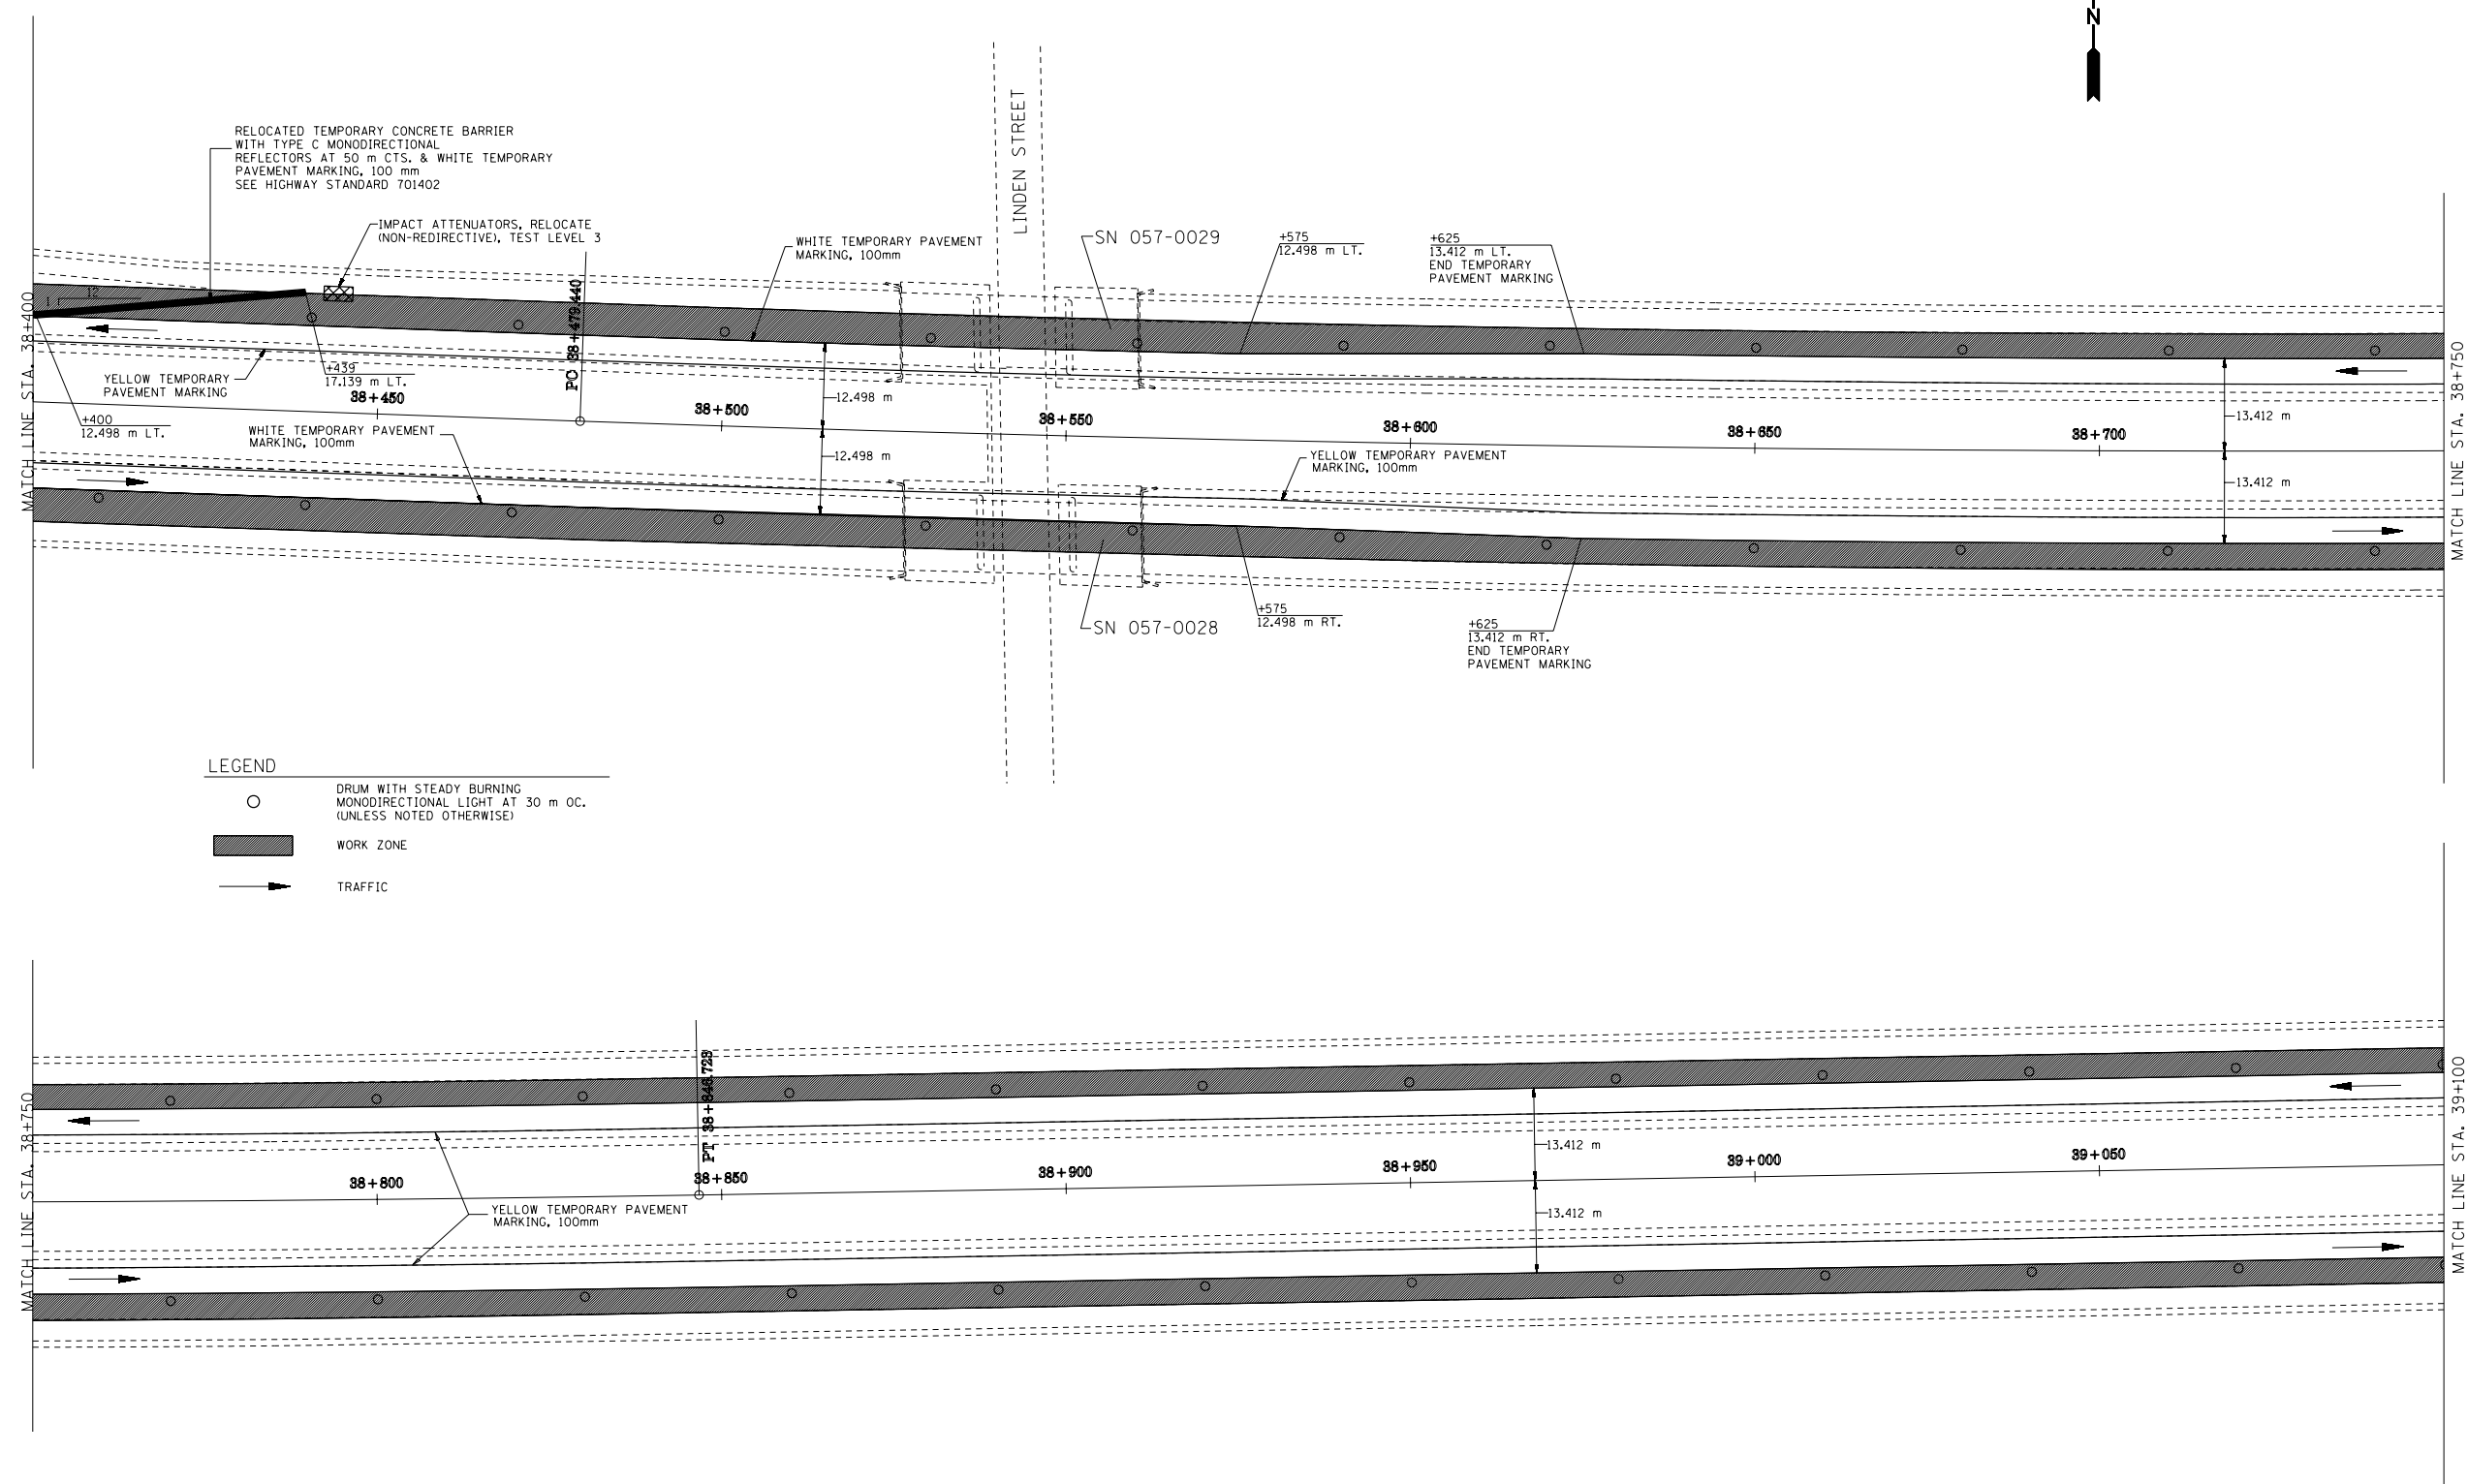

LEGEND

- DRUM WITH STEADY BURNING MONODIRECTIONAL LIGHT AT 30 m OC. (UNLESS NOTED OTHERWISE)
- WORK ZONE
- TRAFFIC