


F.A.I. RTE.	SECTION	COUNTY	TOTAL SHEETS	SHEET NO.
55		McLEAN	87	45
STA. 36+305		TO STA. 37+00		
FED. ROAD DIST. NO.		ILLINOIS FED. AID PROJECT		

• (57-4)RS-3 & 1

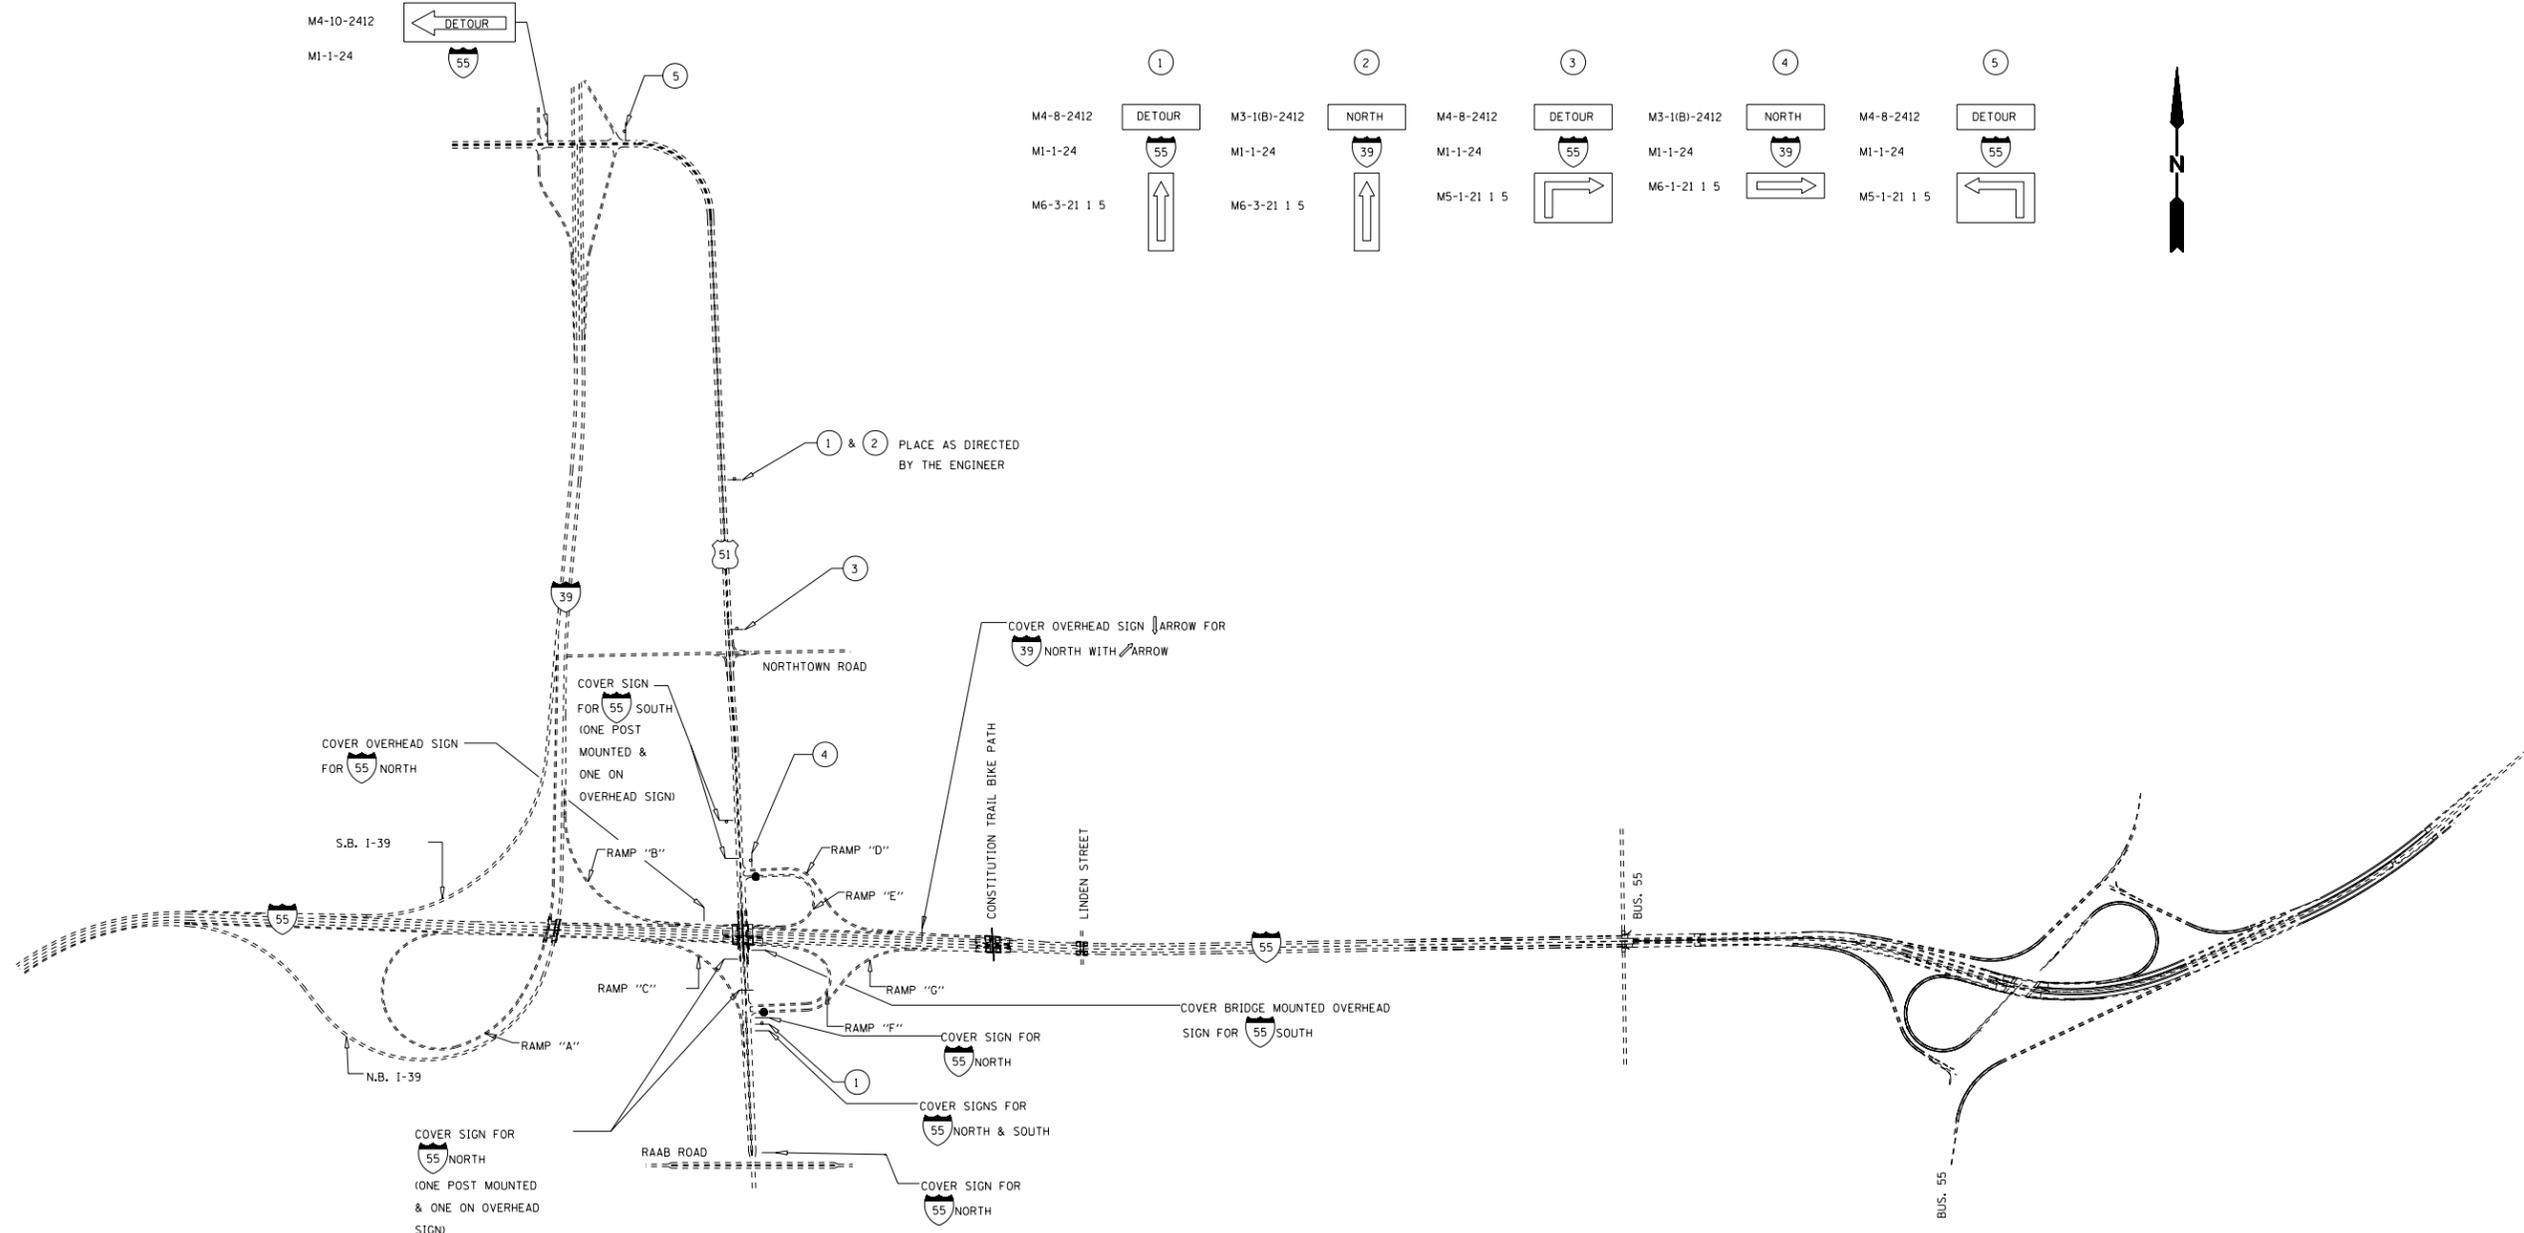

NOTE: RAMPS B, E, F, AND G WILL BE CLOSED DURING STAGE 2 CONSTRUCTION.

TYPE III BARRICADES AT STATION 37+850 LT. AS SHOWN ON SHEET 41 ARE INCLUDED IN THE PAY ITEM "TRAFFIC CONTROL AND PROTECTION FOR TEMPORARY DETOUR". FOR ADDITIONAL INFORMATION, SEE THE SPECIAL PROVISION "TRAFFIC CONTROL AND PROTECTION FOR TEMPORARY DETOUR".

● PLACE TYPE III BARRICADES WITH R11-2-4830 "ROAD CLOSED" SIGN TO CLOSE RAMPS "E" AND "G". PLACE DRUMS WITH STEADY BURNING LIGHTS AT 8m CTS TO CLOSE SB LEFT TURN LANE TO RAMPS "E" AND "G" AND NB RIGHT TURN TO RAMP "E". SET TRAFFIC SIGNALS AT RAMP "F" & "G" INTERSECTION WITH BUS 51 TO FLASHING YELLOW

DETOUR PLAN  
 STAGE II CONSTRUCTION  
 F.A.I. 55  
 SECTION (57-4)RS-3 & 1  
 McLEAN COUNTY