
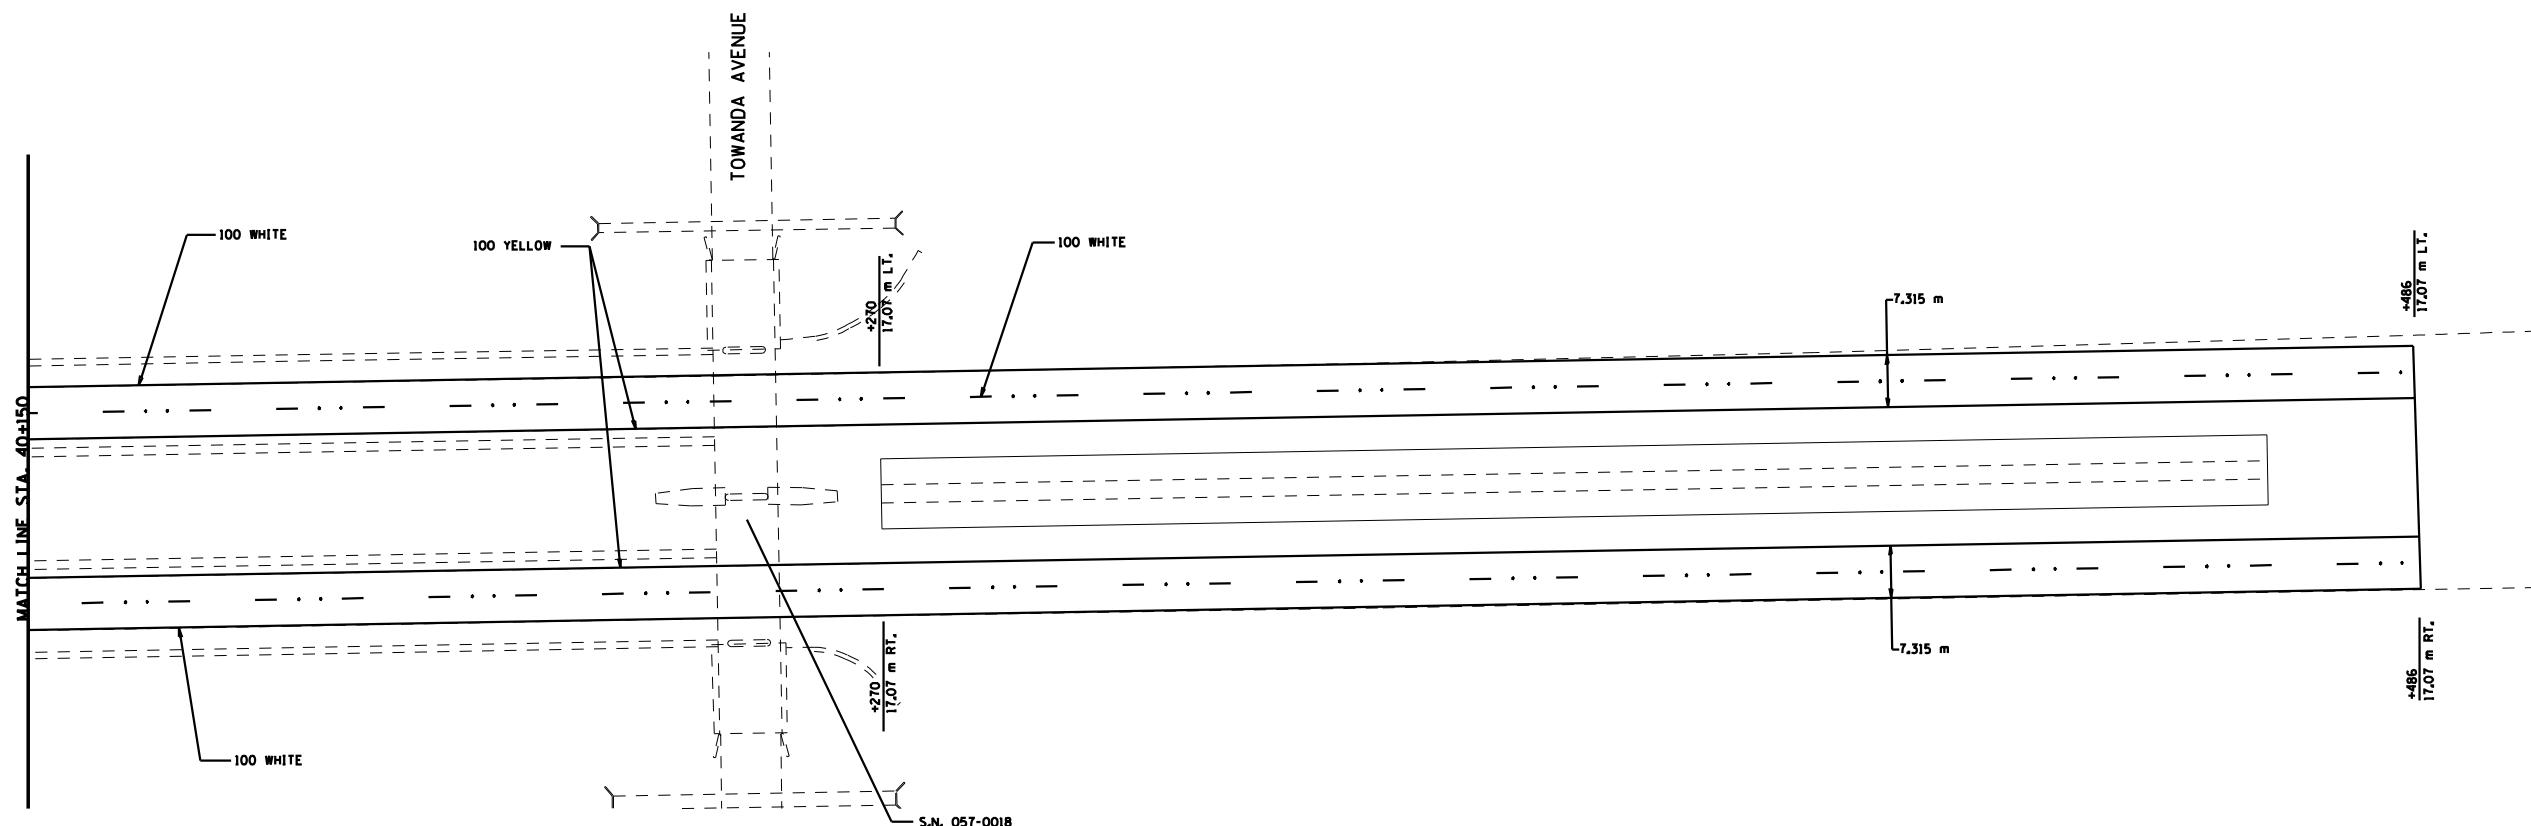
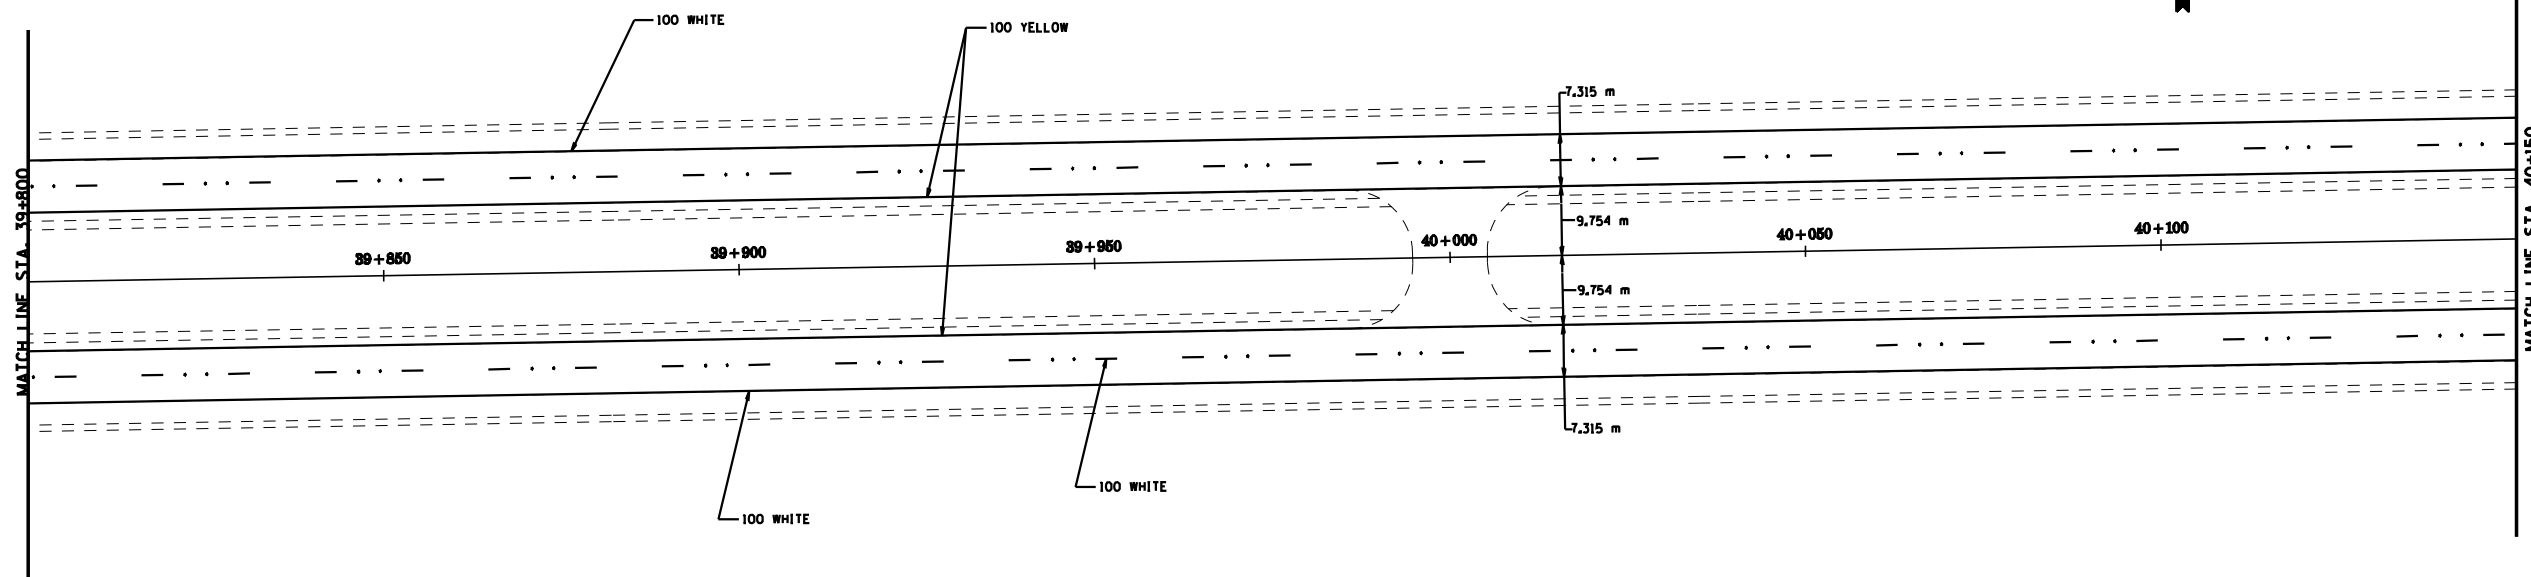


F.A.I. RTE.	SECTION	COUNTY	TOTAL SHEETS	SHEET NO.
55		McLEAN	87	51
STA. 39+800		TO STA. 40+486		
FED. ROAD DIST. NO.		ILLINOIS FED. AID PROJECT		

• (57-4)RS-3 & I

 

PAVEMENT MARKING DETAILS  
 F.A.I. 55  
 SECTION (57-4)RS-3 & I  
 MCLEAN COUNTY