



ROUTE NO.	SECTION	COUNTY	STATE	SHEET NO.
FAI 55		McLEAN	87	60
FED. ROAD DIST. NO.	ILL. PROJ. NO.	FED. AID PROJECT NO.		

• (57-4)RS-3 & 1

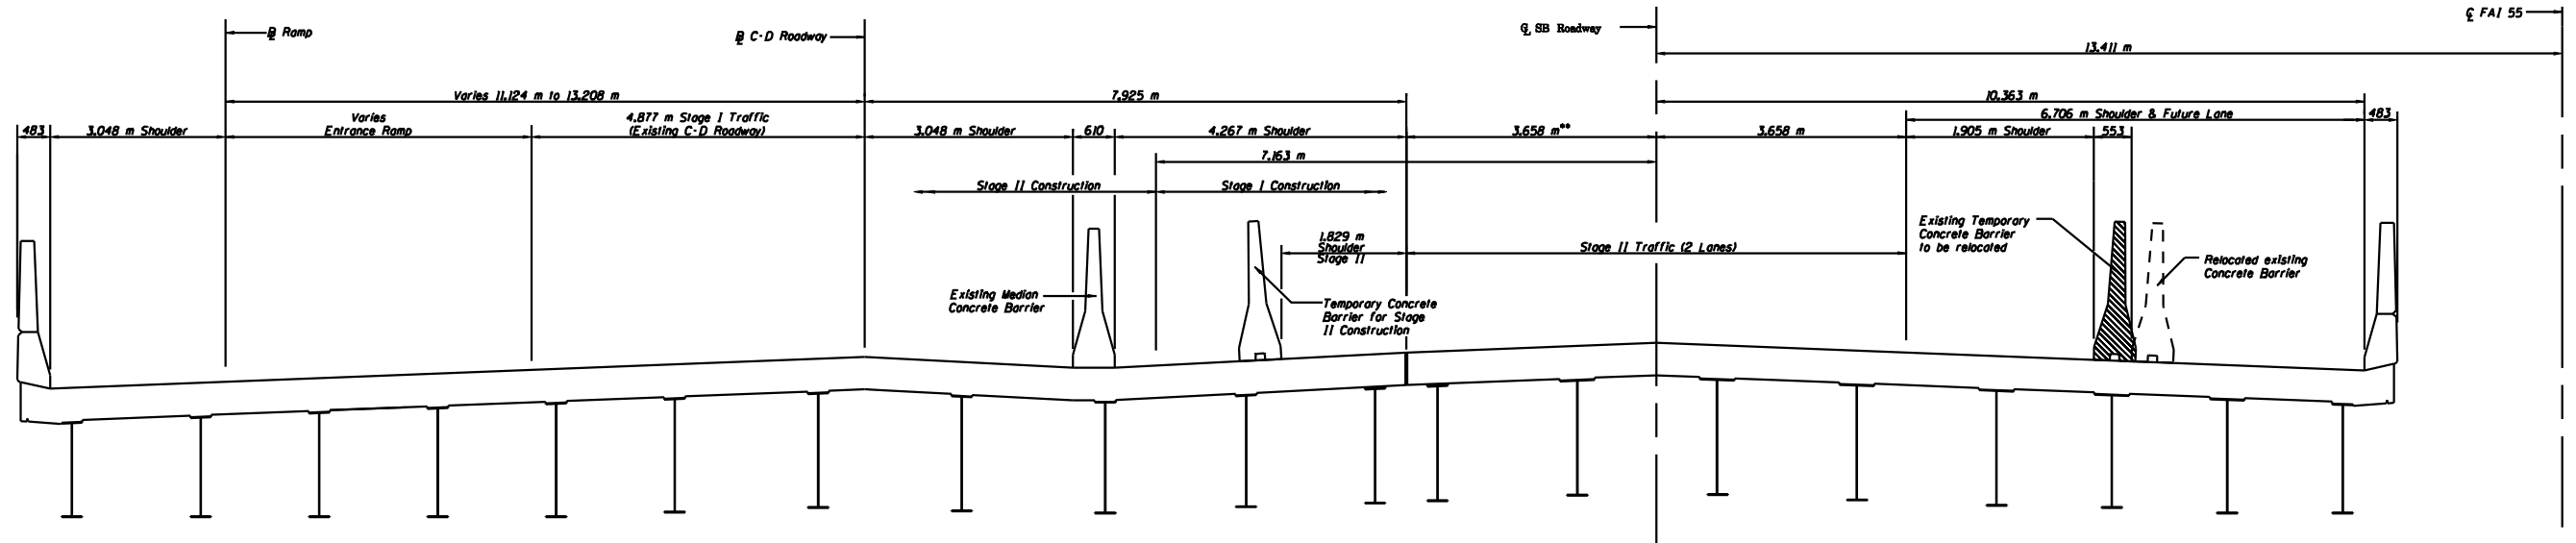

** This lane may experience temporary closure due to pavement patching and resurfacing work off the bridge deck.

CROSS SECTION (SN 057-0025)
(Looking East)

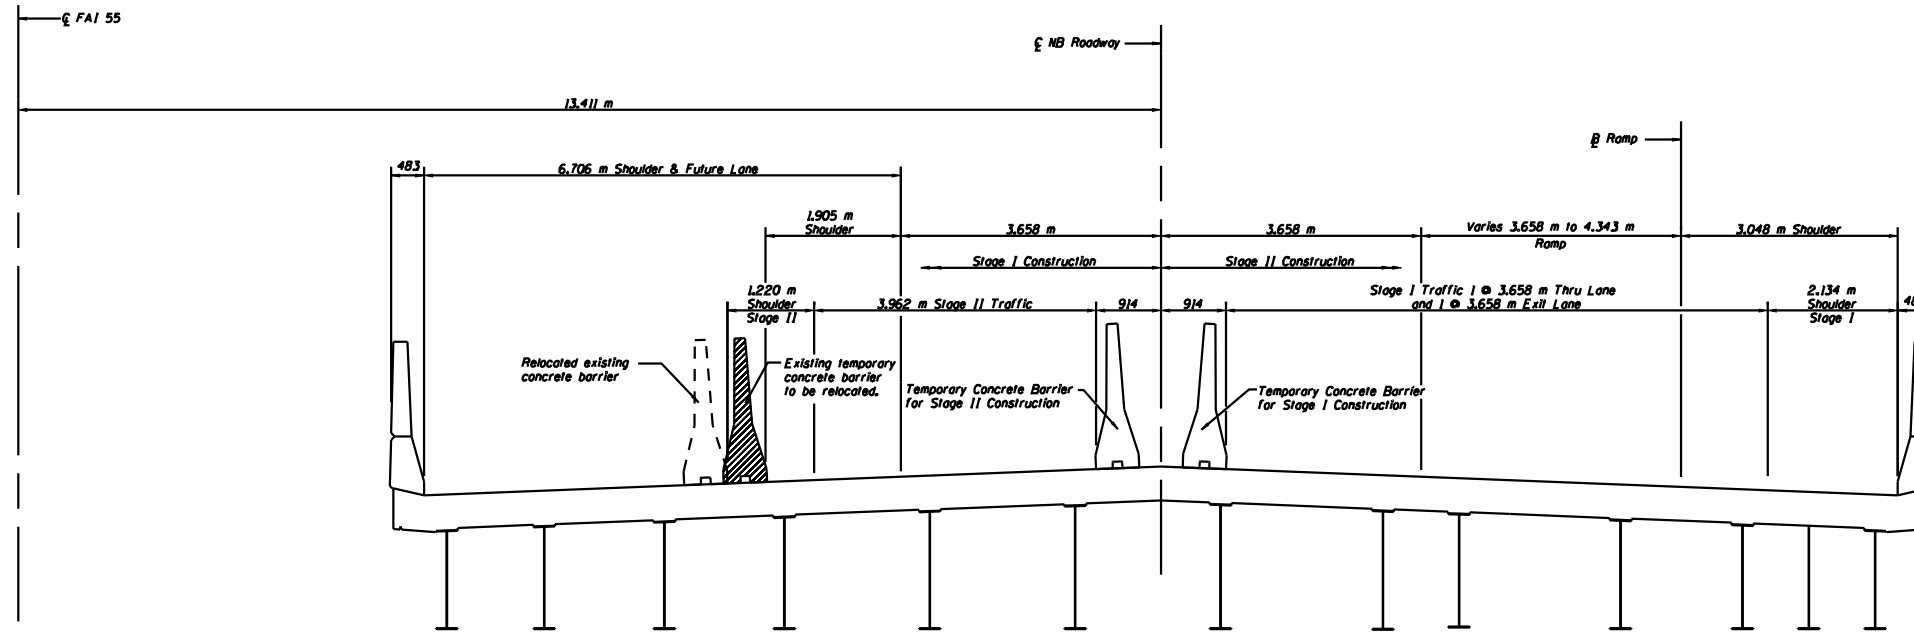

CROSS SECTION (SN 057-0024)
(Looking East)

DESIGNED	GAE
CHECKED	JDA
DRAWN	NO
CHECKED	GAE

STAGE CONSTRUCTION
F.A.I. 55 OVER BUSINESS U.S. 51
SECTION (57-4)RS-3 & 1
McLEAN COUNTY
SN 057-0024 (NB)
SN 057-0025 (SB)
STA. 37+474.206