


ROUTE NO.	SECTION	COUNTY	DATE	SHEET NO.
FAI 55	*	MCLEAN	07	79
FED. ROAD DIST. NO. 7		ILL. HIGH.	FED. AID PROJECT	

14A SHEETS


* (57-4)RS-3 & 1

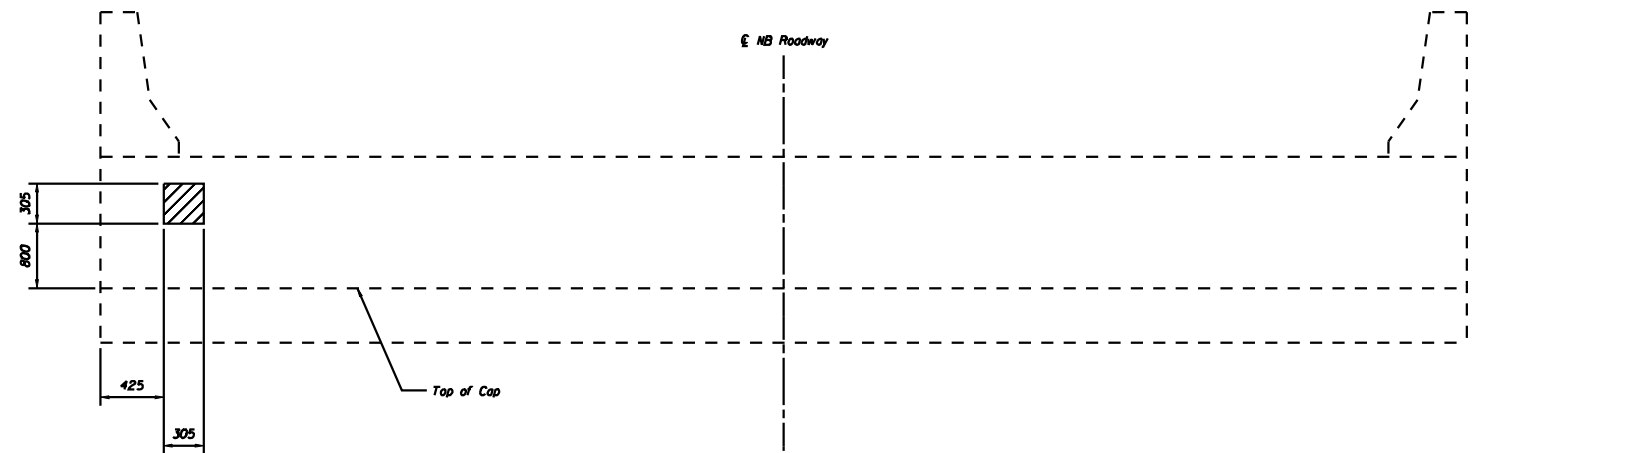

EXISTING WEST ABUTMENT ELEVATION


SN 057-026 (NB)

LEGEND

 Structural Repair of Concrete (Depth Equal to or Less than 125 mm)

TOTAL BILL OF MATERIALS		
Item	Unit	Quantity
Structural Repair of Concrete (Depth Equal to or Less Than 125 mm)	Sq M	1.0

Note: Diaphragm removal and replacement may be required to facilitate repair. Cost shall be included in the cost of Structural Repair of Concrete.

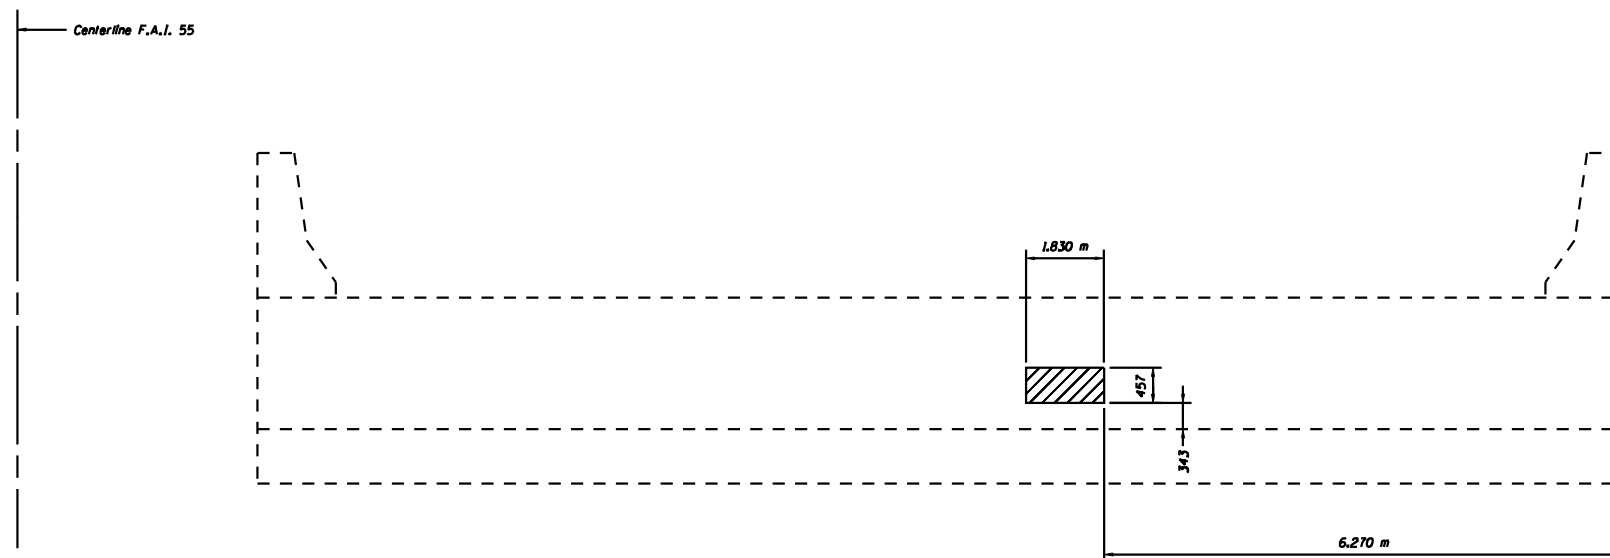

EXISTING EAST ABUTMENT ELEVATION

SN 057-026 (NB)

DESIGNED	GAE
CHECKED	JDA
DRAWN	NO
CHECKED	GAE

**ABUTMENT REPAIR
F.A.I. 55 OVER CONSTITUTION TRAIL
SECTION (57-4)RS-3 & 1
MCLEAN COUNTY
SN 057-0026 (NB)
SN 057-0027 (SB)
STA. 38+263.167**