
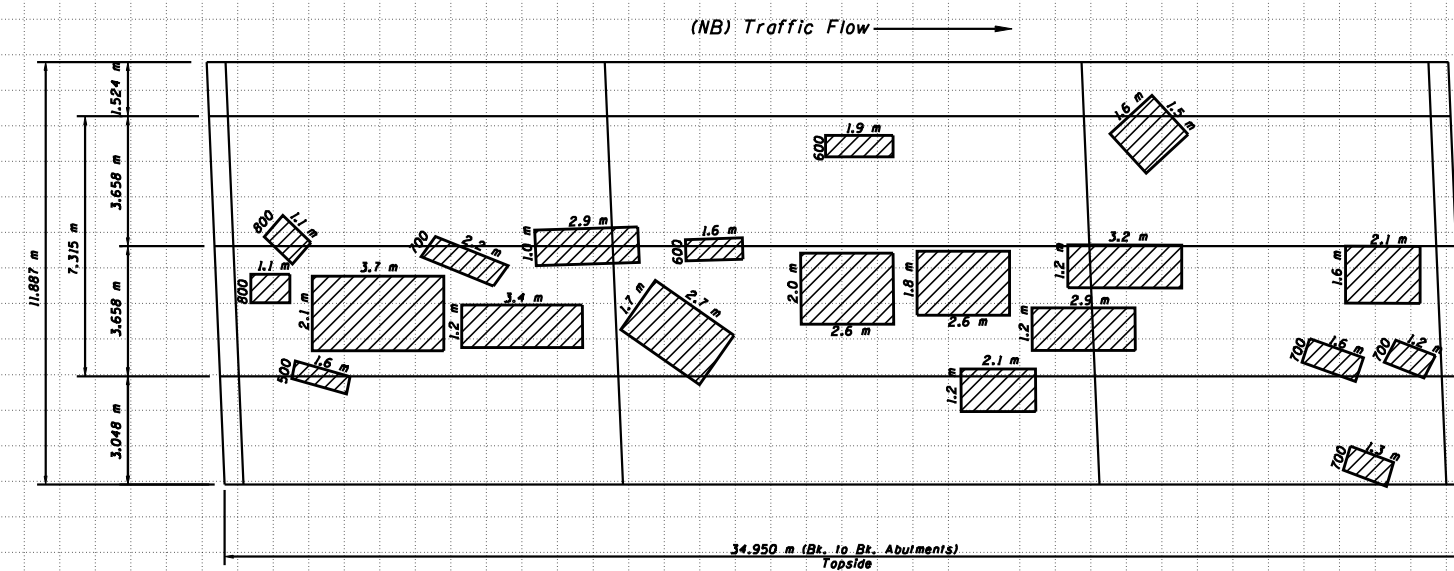



ROUTE NO.	SECTION	COUNTY	STATE	DATE	SHEET NO. 4
FAI 55		MCLEAN	07	06	5 SHEETS
FED. ROAD DIST. NO. 7		ILL. PROJ. NO.	FED. ROAD PROJECT		

• (57-4)RS-3 & 1

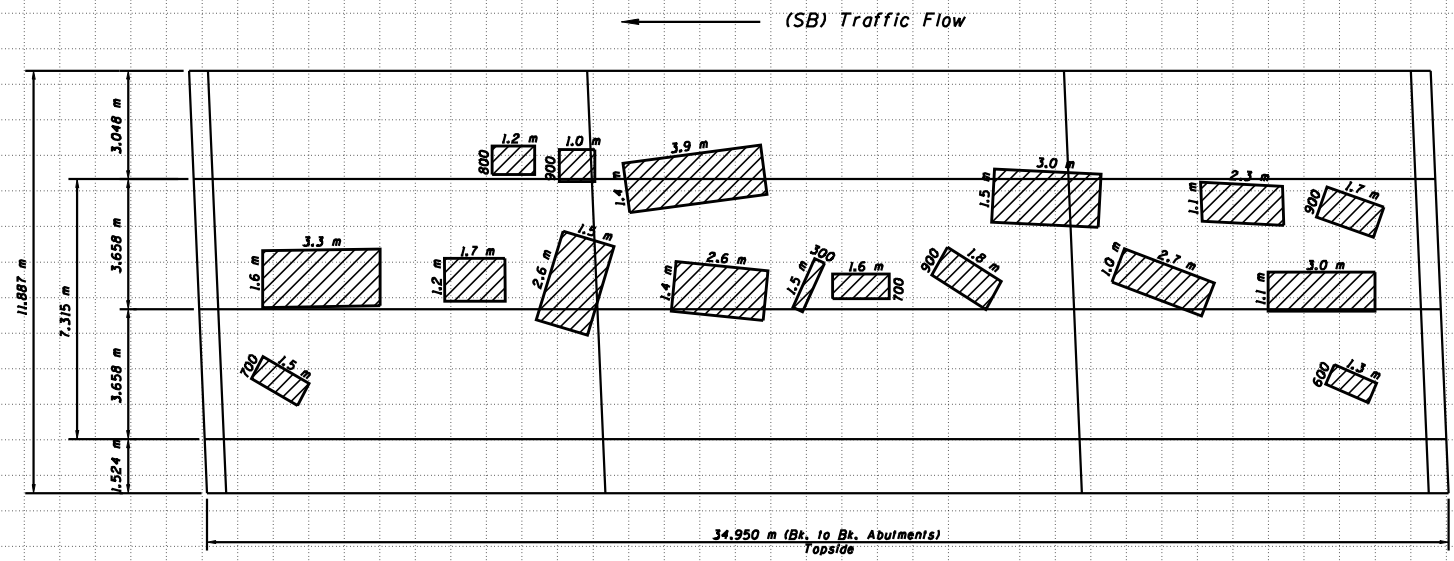

 Deck Slab Repair
(Partial)
41.8 SQ M (SB)
53.9 SQ M (NB)

DESIGNED	JDA
CHECKED	JKC
DRAWN	NO
CHECKED	JDA

DECK REPAIRS
F.A.I. 55 OVER LINDEN STREET
SECTION (57-4)RS-3 & 1
MCLEAN COUNTY
SN 057-0028 (NB)
SN 057-0029 (SB)
STA. 38+543.992