


CONTRACT NO. 70547			
F.A.I. RTE.	SECTION	COUNTY	TOTAL SHEET NO.
57&74	*	**	151 14

* 05 CABLE GUARD 2007-2
 ** CHAMPAIGN, DEWITT & DOUGLAS

**LOCATION #3
 FARMER CITY**

EXISTING TYPICAL CROSS SECTION

STATION TO STATION
 712+00.00 725+00.00
 726+50.00 744+00.00

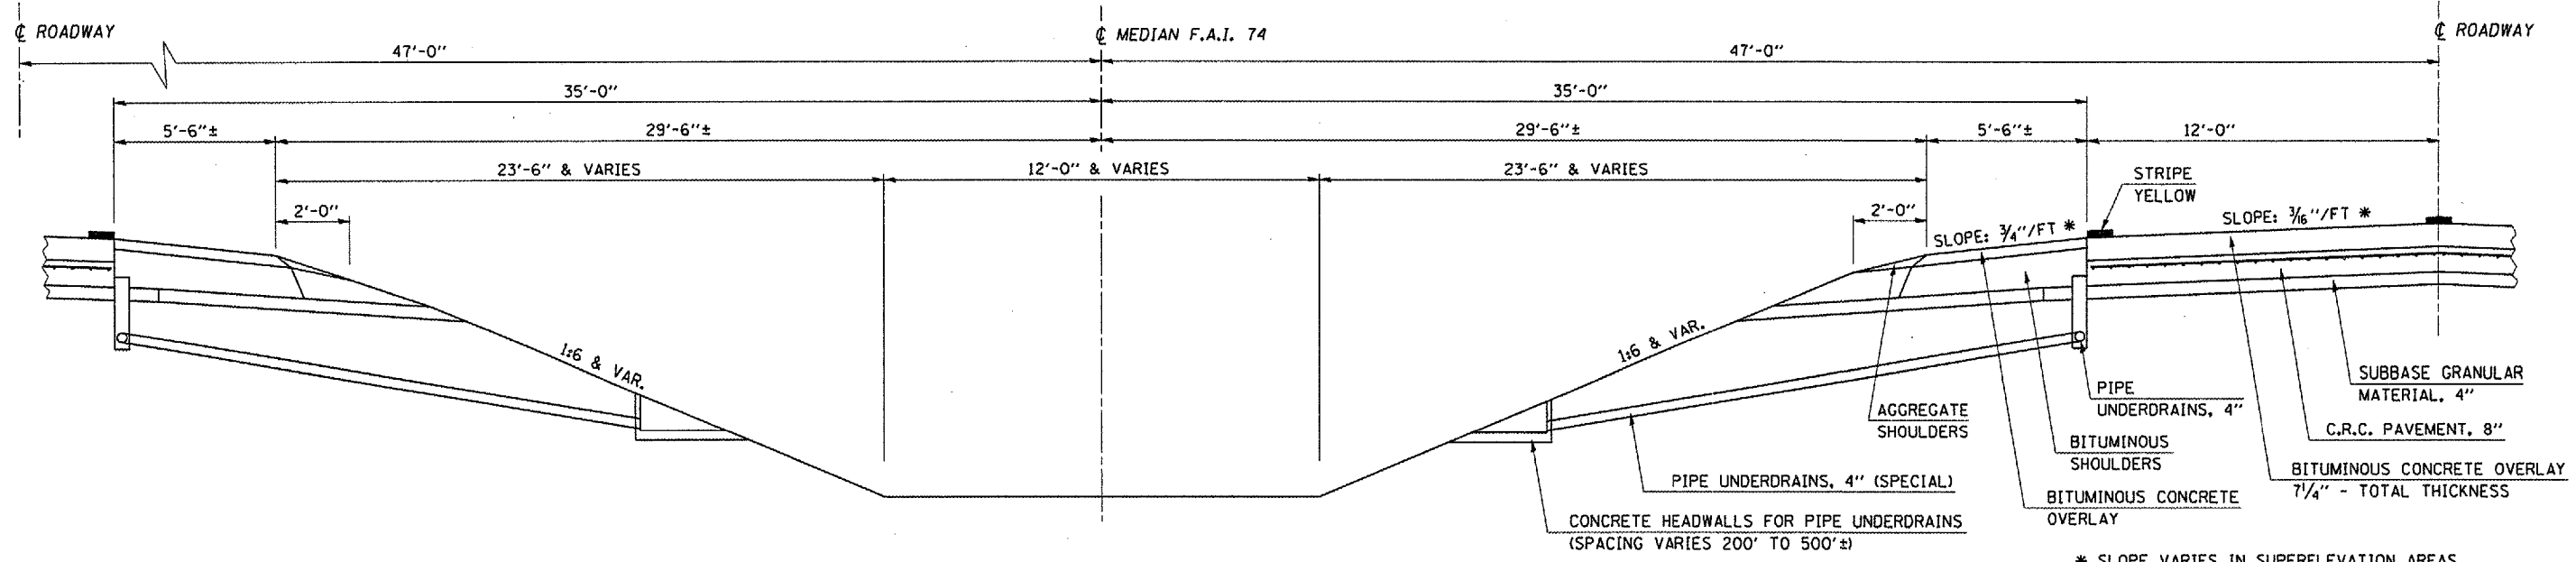


* SLOPE VARIES IN SUPERELEVATION AREAS WITH A MAXIMUM OF 0.08 FT/FT DIFFERENCE IN PAVEMENT SLOPE AND SHOULDER SLOPE

PROPOSED TYPICAL CROSS SECTION

STATION TO STATION
 712+00.00 725+00.00
 726+50.00 744+00.00

PROPOSED TYPICAL CROSS SECTION REVISED ON 04-09-07 (THIS SHEET ONLY)

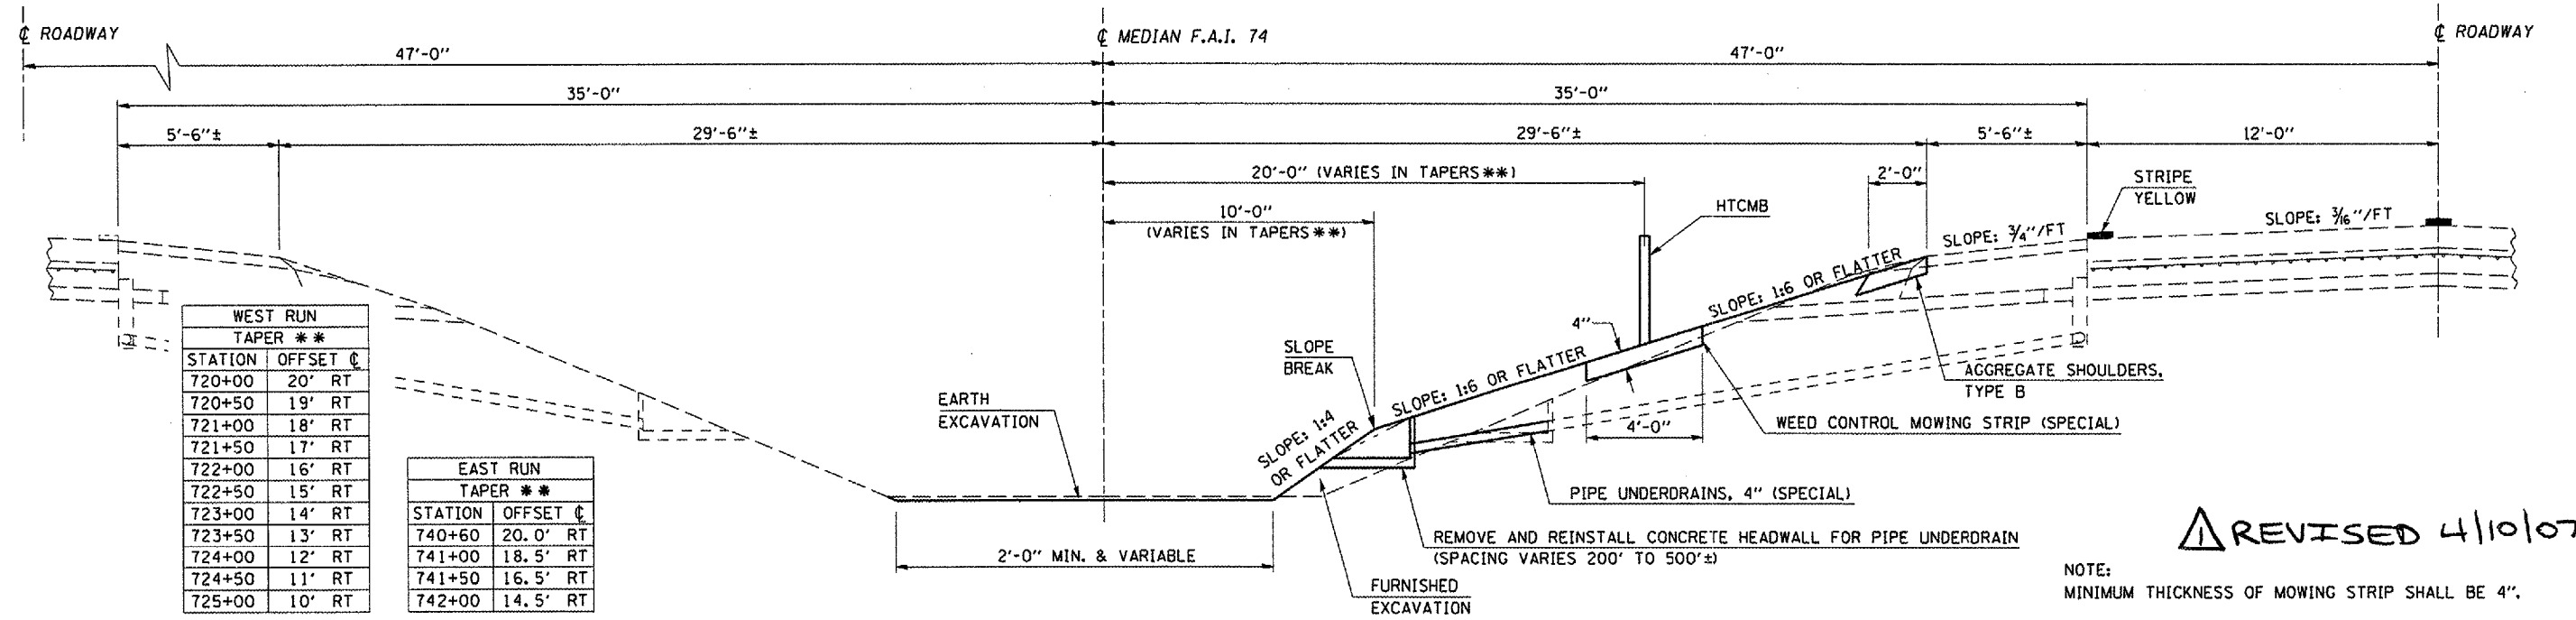

NOTE: MINIMUM THICKNESS OF MOWING STRIP SHALL BE 4".

REVISIED 4/10/07

PLOT DATE : 4/17/2007
 PLOT SCALE : 48.3593' IN
 USER NAME : philip.y