

80 70 60 50 40 30 20 10 0 10 20 30 40 50 60 70


CONTRACT NO. 70547			
F.A. RTE.	SECTION	COUNTY	TOTAL SHEET NO.
57&74	**	**	151 134
STA. 715+50		TO STA. 717+00	
FED. ROAD DIST. NO. [ILLINOIS] FED. AID PROJECT			
* 05 CABLE GUARD 2007-2			
** CHAMPAIGN, DEWITT & DOUGLAS			

PROPOSED SLOPES ON THIS SHEET
REVISED ON 04-09-07

BY	DATE
SURVEYED	
PLOTTED	
NOTED	
AREAS CHECKED	

BY	DATE
SURVEYED	
PLOTTED	
NOTED	
AREAS CHECKED	

PLOT DATE : 4/9/2007
 PLOT SCALE : 1"=40'
 USER NAME : phillips

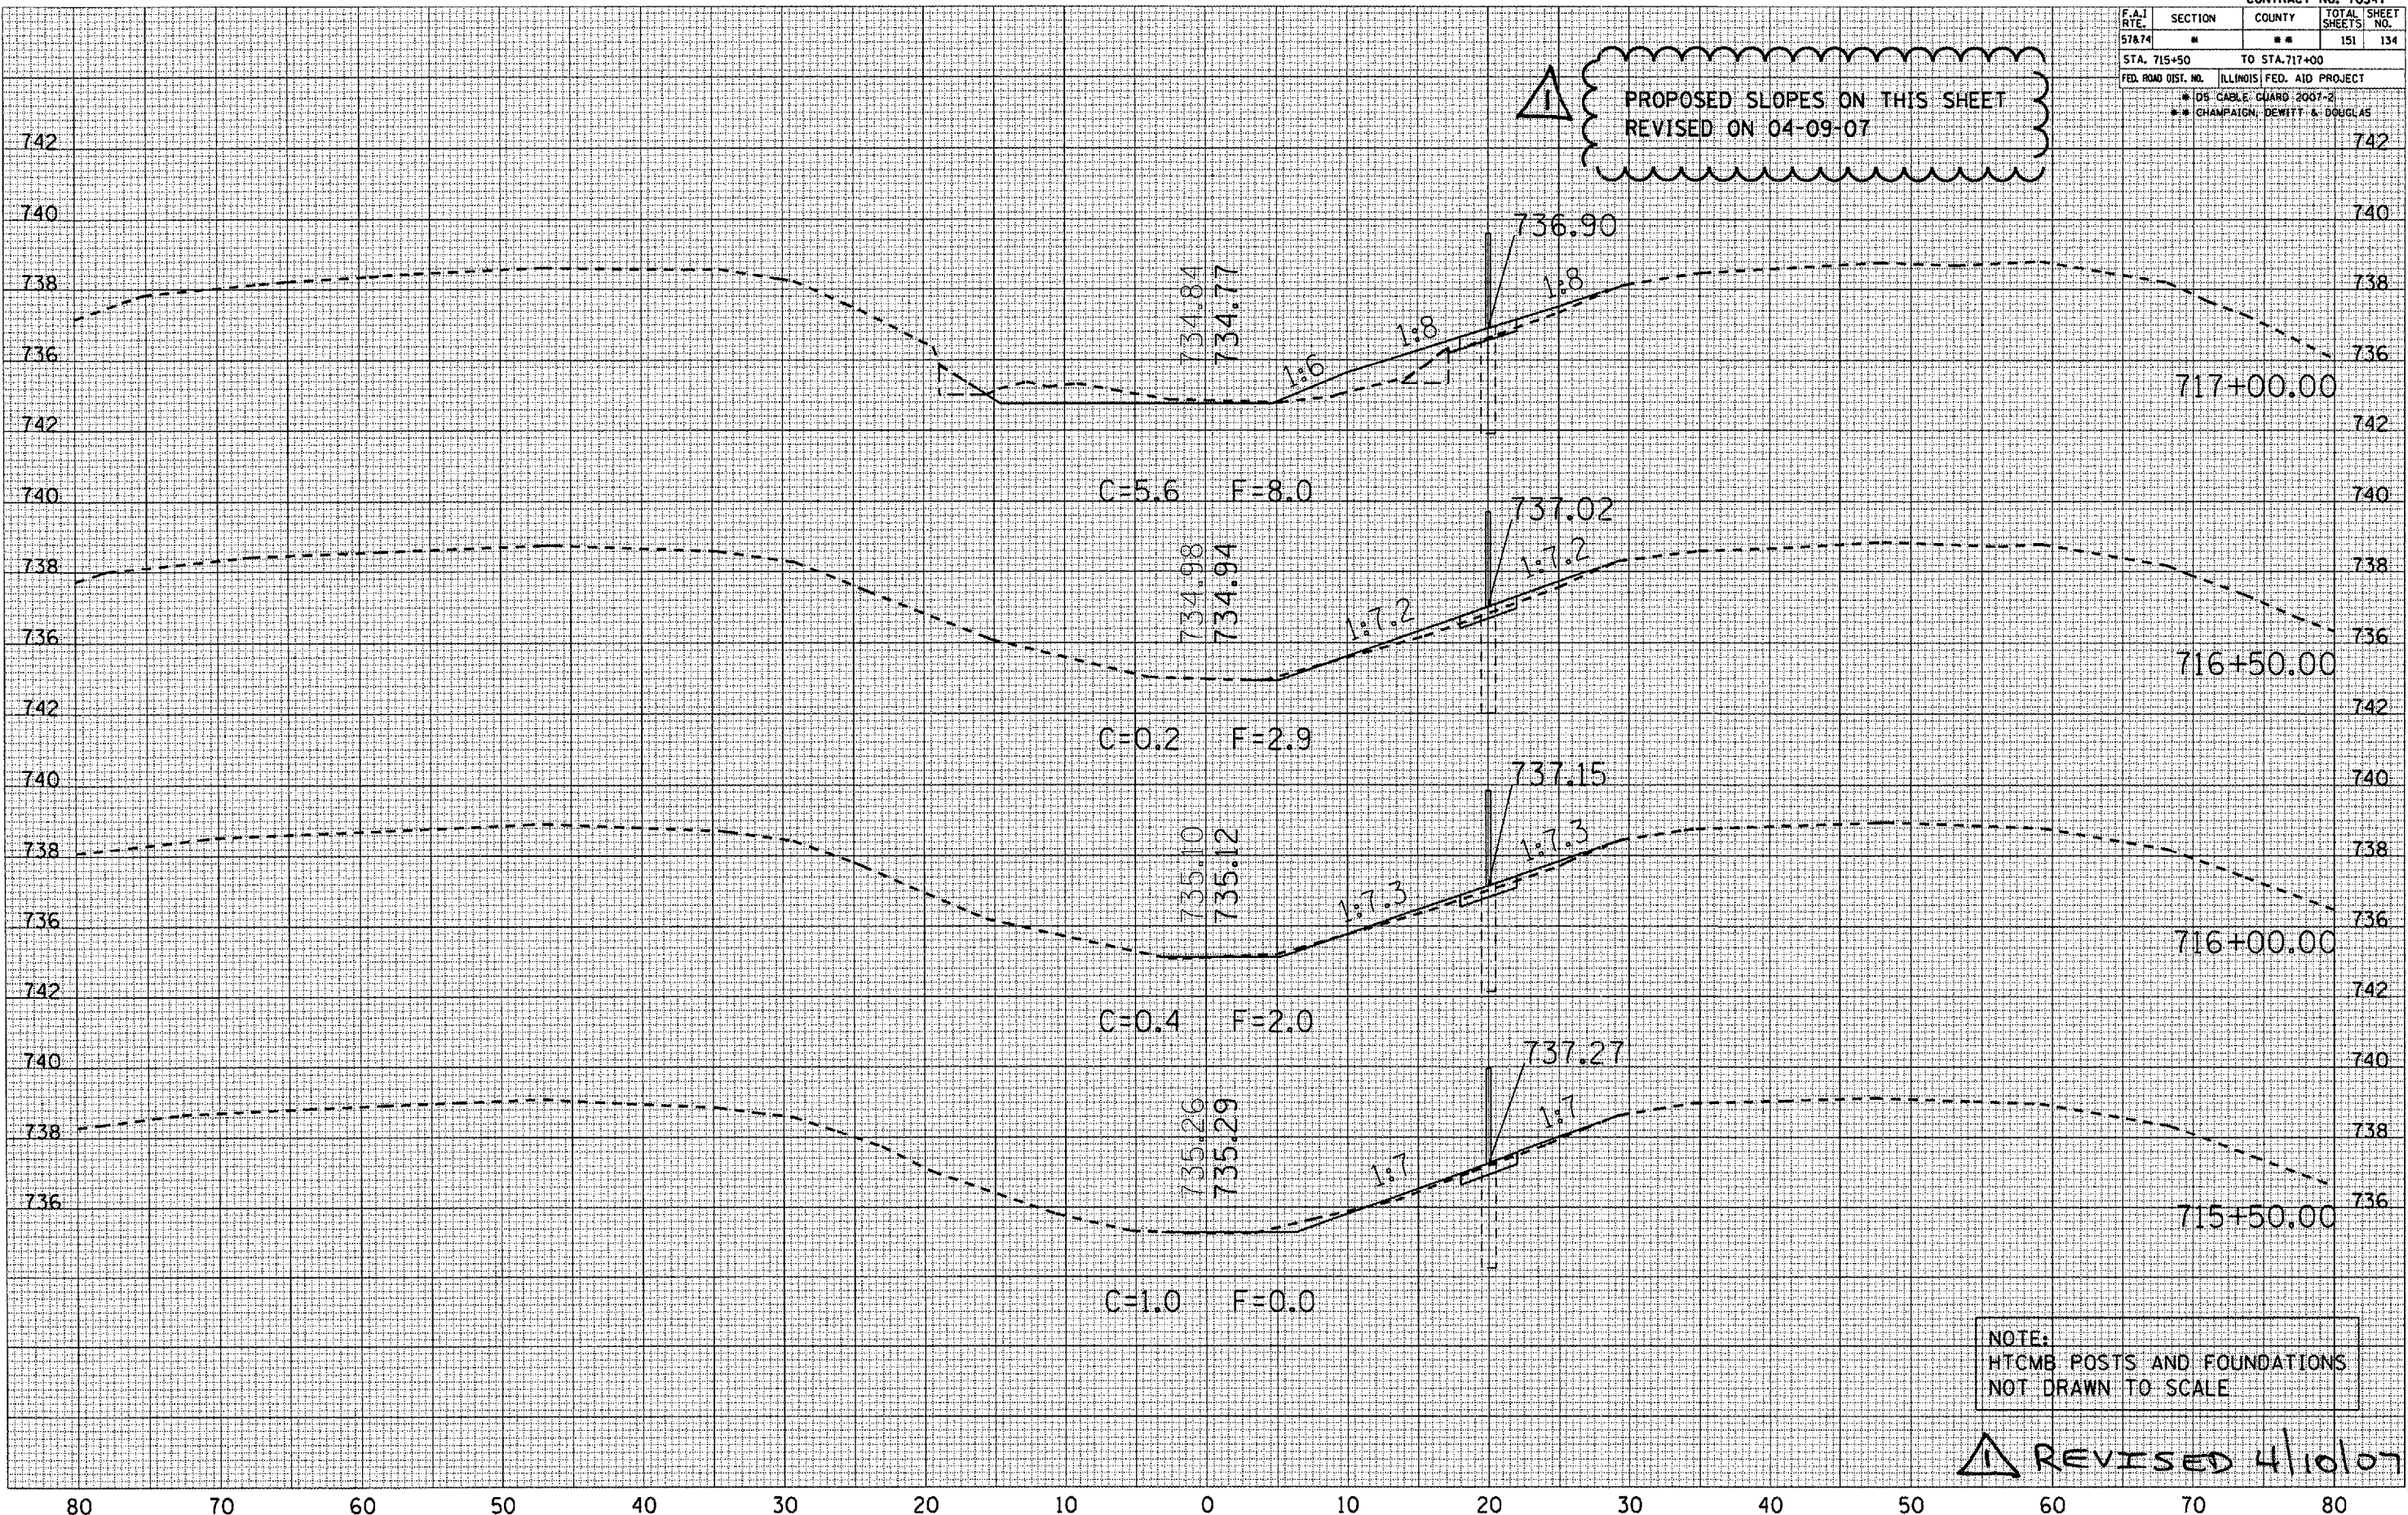

NOTE:
HTCMB POSTS AND FOUNDATIONS
NOT DRAWN TO SCALE

REVISIED 4/10/07