

80 70 60 50 40 30 20 10 0 10 20 30 40 50 60 70


F.A.I. RTE.	SECTION	COUNTY	TOTAL SHEETS	SHEET NO.
57&74	*	**	151	135
STA. 717+50		TO STA. 718+50		
FED. ROAD DIST. NO.	ILLINOIS	FED. AID PROJECT		
* 05-CABLE GUARD 2007-2				
** CHAMPAIGN, DEWEY & DOUGLAS				

PROPOSED SLOPES ON THIS SHEET REVISED ON 04-09-07

DATE	BY

DATE	BY

PLOT DATE = 4/9/2007
 FILE NAME = champaign.dwg
 USER NAME = philip
 ORIGINAL SURVEY PLOTTED
 SURVEY PLOTTED
 SURVEY PLOTTED
 SURVEY PLOTTED
 AREAS CHECKED
 NO.

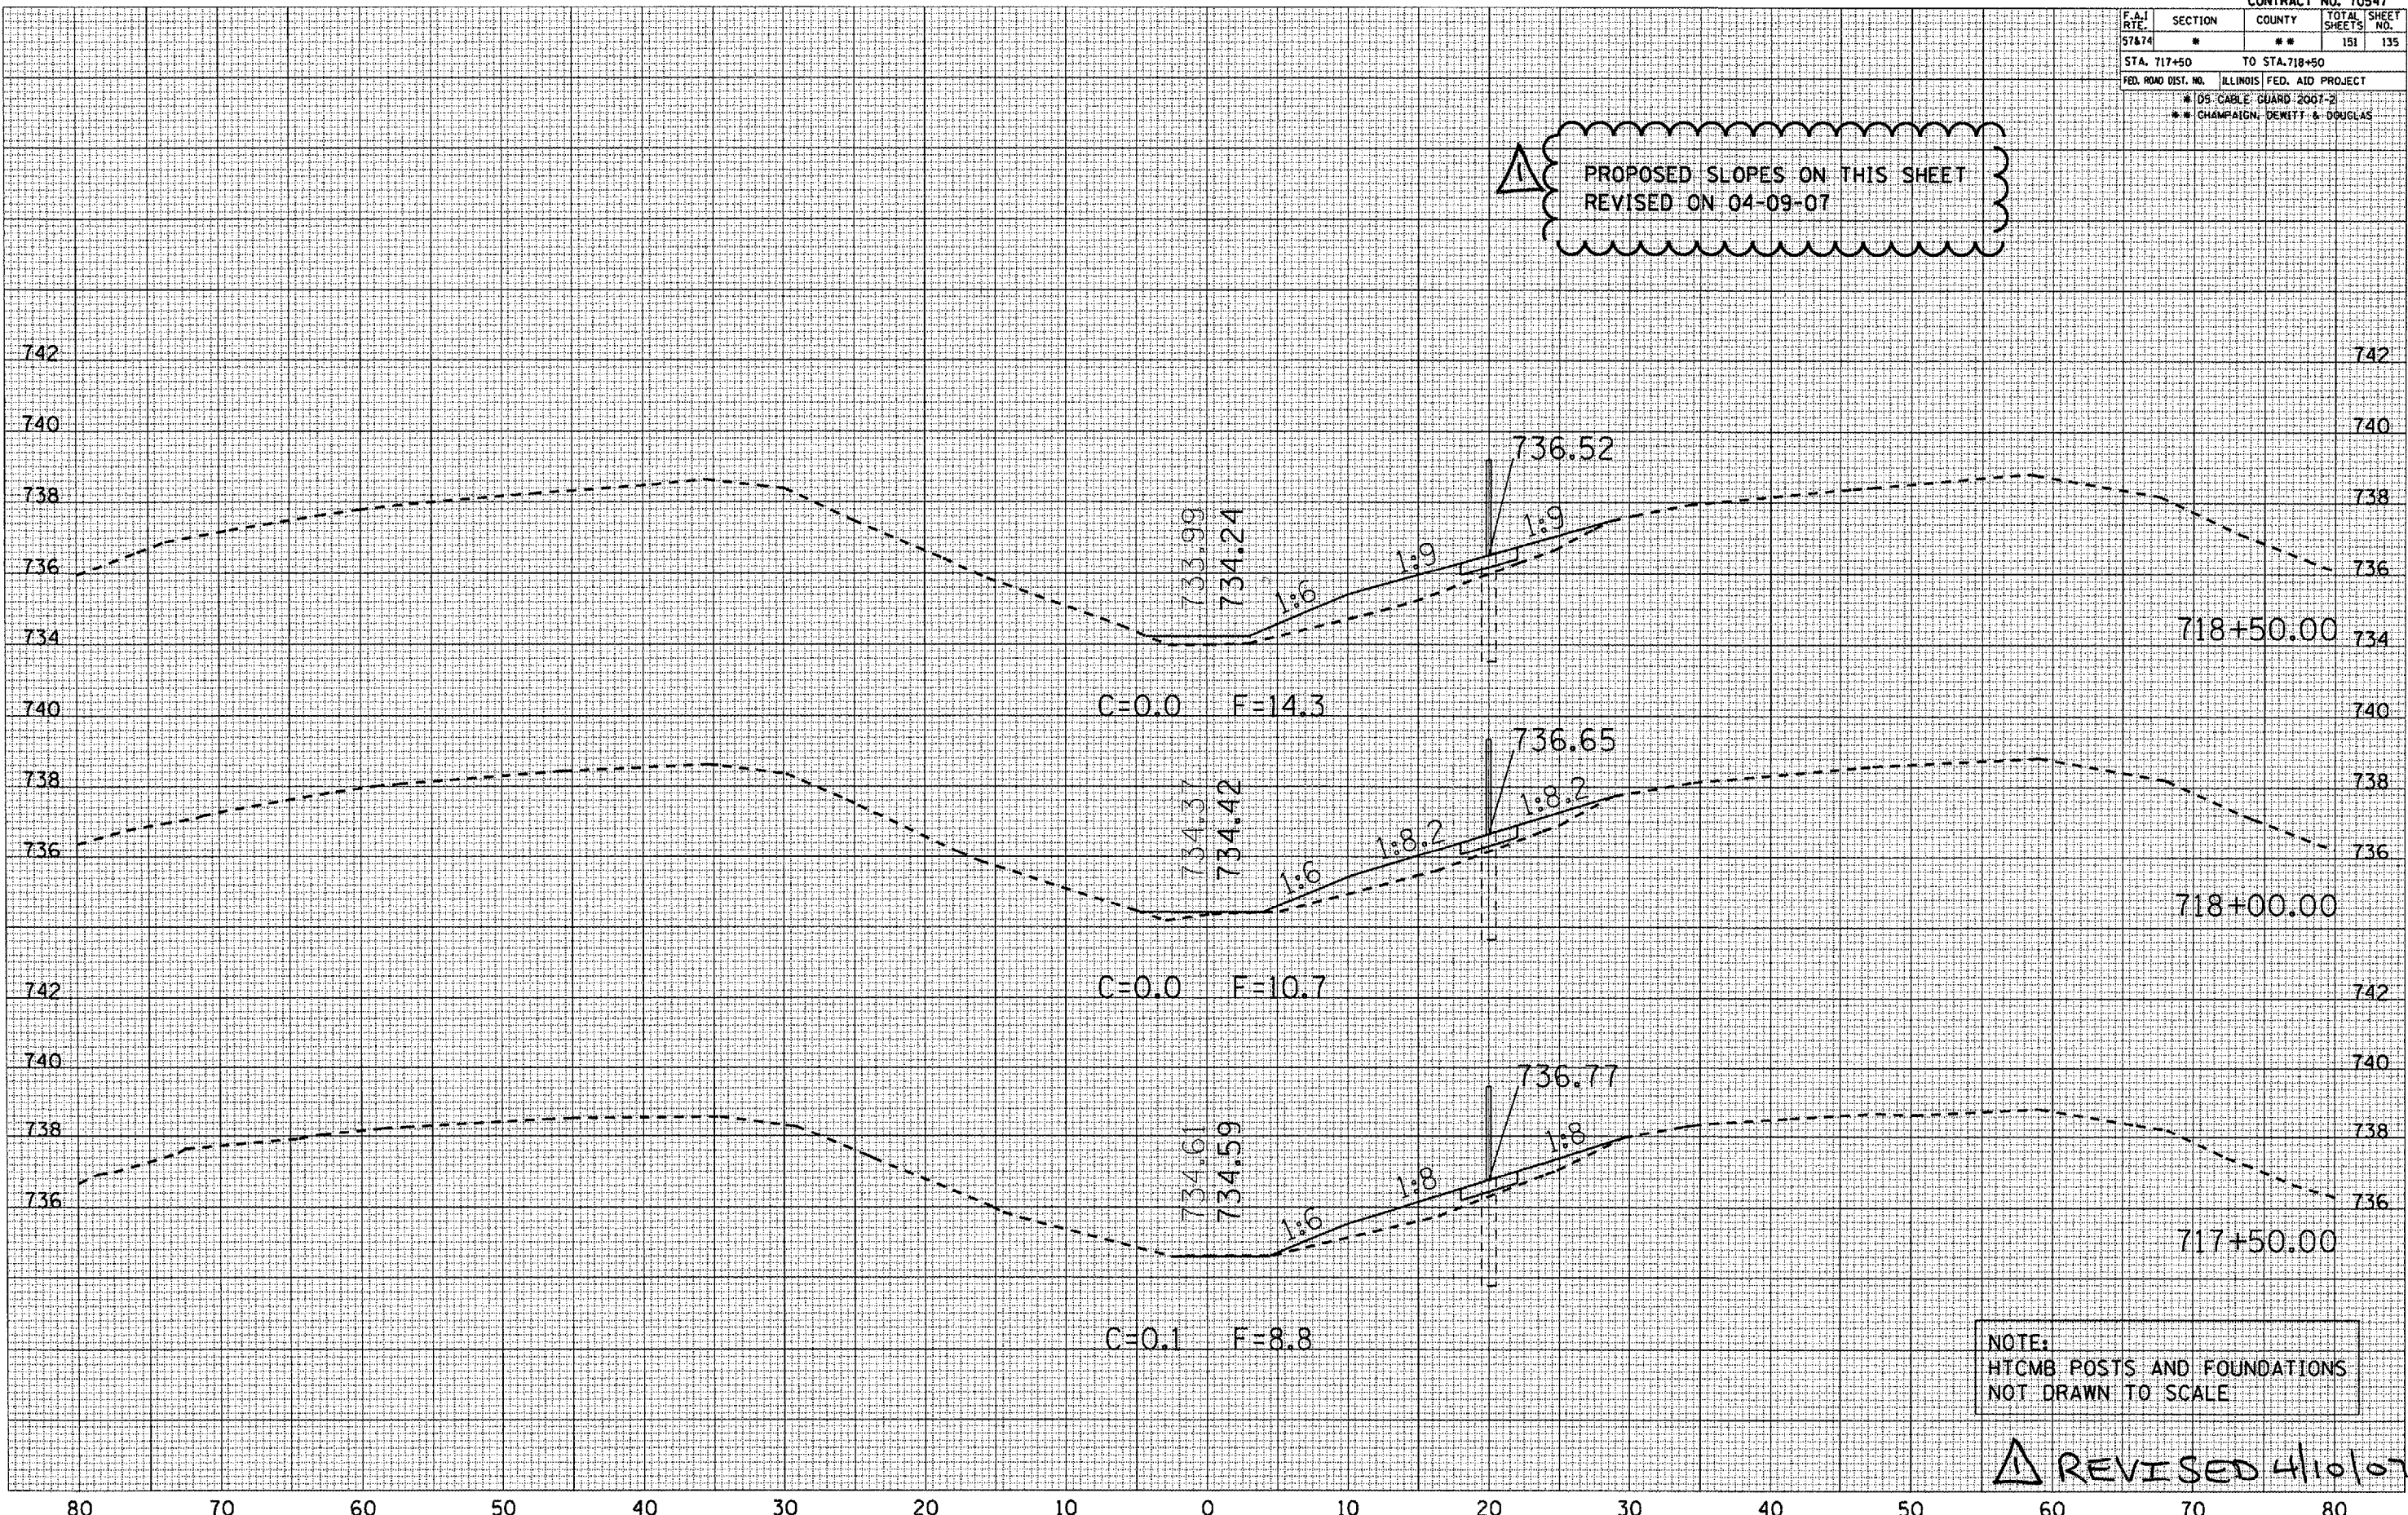

NOTE:
 HTCMB POSTS AND FOUNDATIONS
 NOT DRAWN TO SCALE

REVISSED 4/10/07