


CONTRACT NO. 70547	
F.A.I. SECTION COUNTY TOTAL SHEETS	NO.
57&74 * **	151 142
STA. 729+00 TO STA. 730+50	
FED. ROAD DIST. NO. ILLINOIS FED. AID PROJECT	
* OS CABLE GUARD 2007-2	
** CHAMPAIGN, DEWITT & DOUGLAS	

PROPOSED SLOPES ON THIS SHEET
REVISED ON 04-09-07

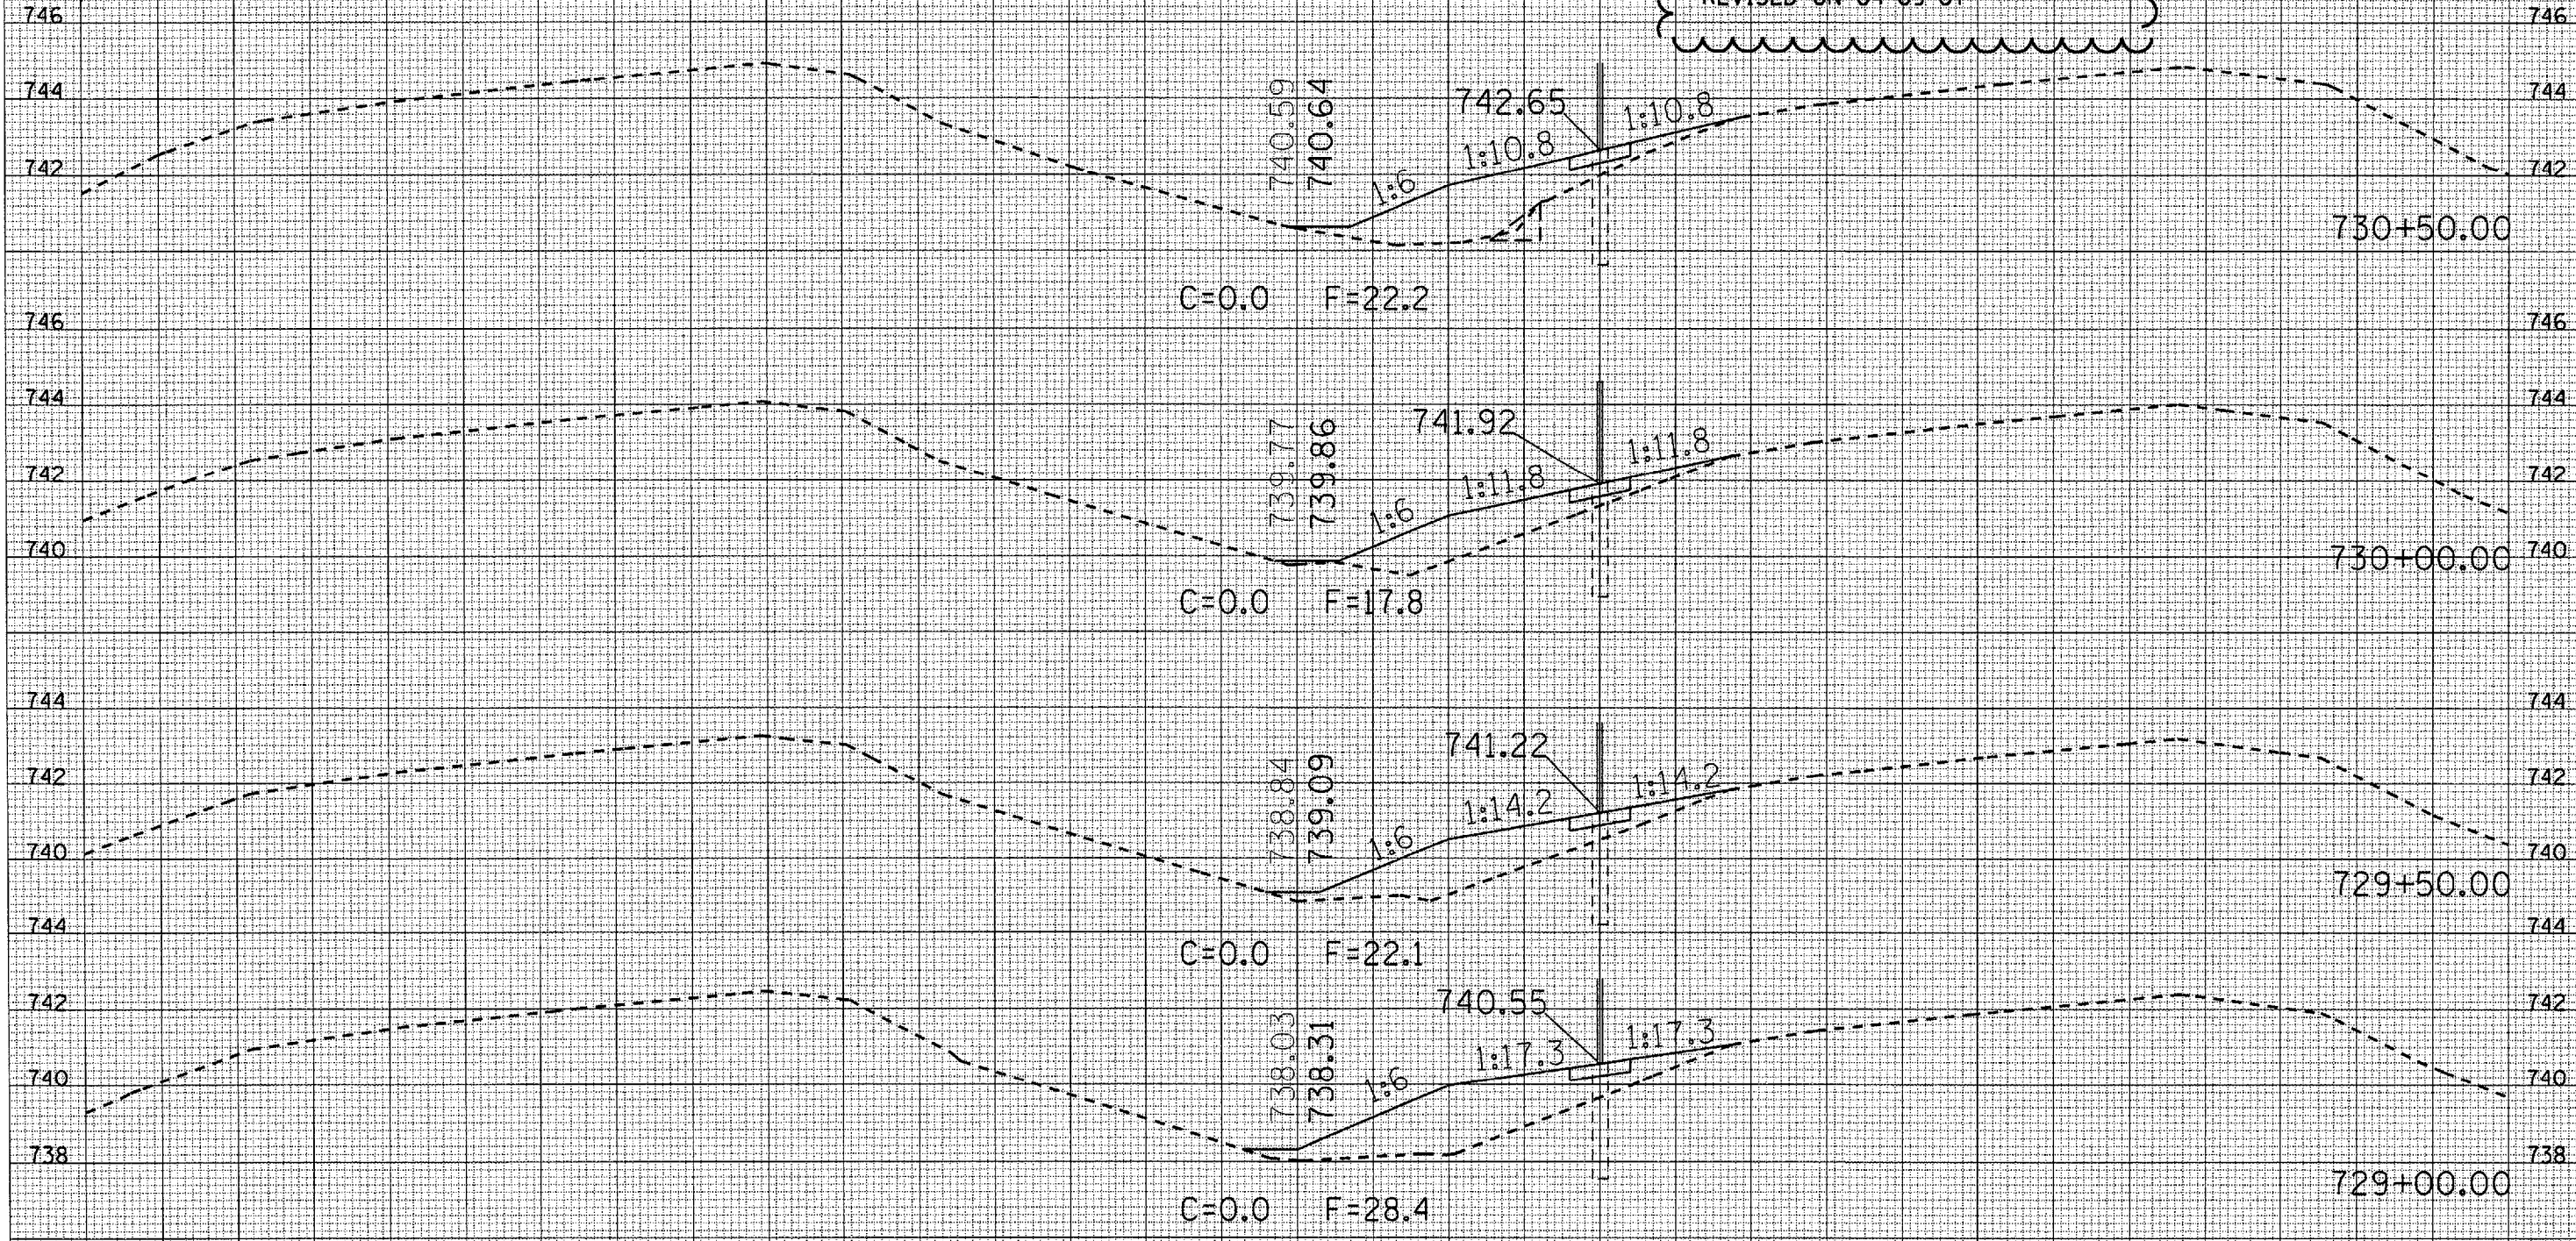

BY: _____ DATE: _____
SURVEYED _____
PLOTTED _____
CHECKED _____
FIELD BOOK NO. _____
AREAS CHECKED _____

ORIGINAL SURVEY _____
DATE _____
PLOT _____
CHECKED _____
FIELD BOOK NO. _____
AREAS CHECKED _____

PLOT DATE = 4/11/2007
FILE NAME = c:\p\proj\sta\70547\06\061\cross\106343.dwg
PLOT SCALE = 1/8"=1'-0"
USER NAME = philipr

NOTE:
HTCMB POSTS AND FOUNDATIONS
NOT DRAWN TO SCALE

Δ REVISED 4/10/07