

F.A.I. RTE.	SECTION	COUNTY	TOTAL SHEETS	SHEET NO.
57&74	*	**	151	4



* D5 CABLE GUARD 2007-2
 ** CHAMPAIGN, DEWITT & DOUGLAS

LOCATION 2 I-57 NORTH OF PESOTUM - CHAMPAIGN COUNTY



PROJECT LIMITS
 END STATION
 251+00

PROJECT LIMITS
 BEGIN STATION
 174+00

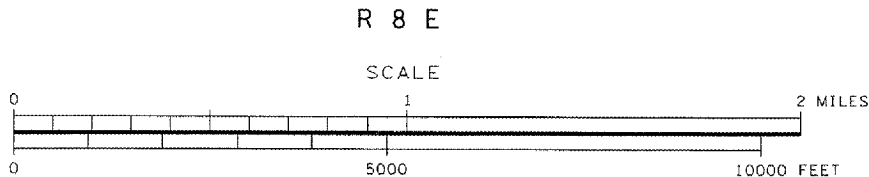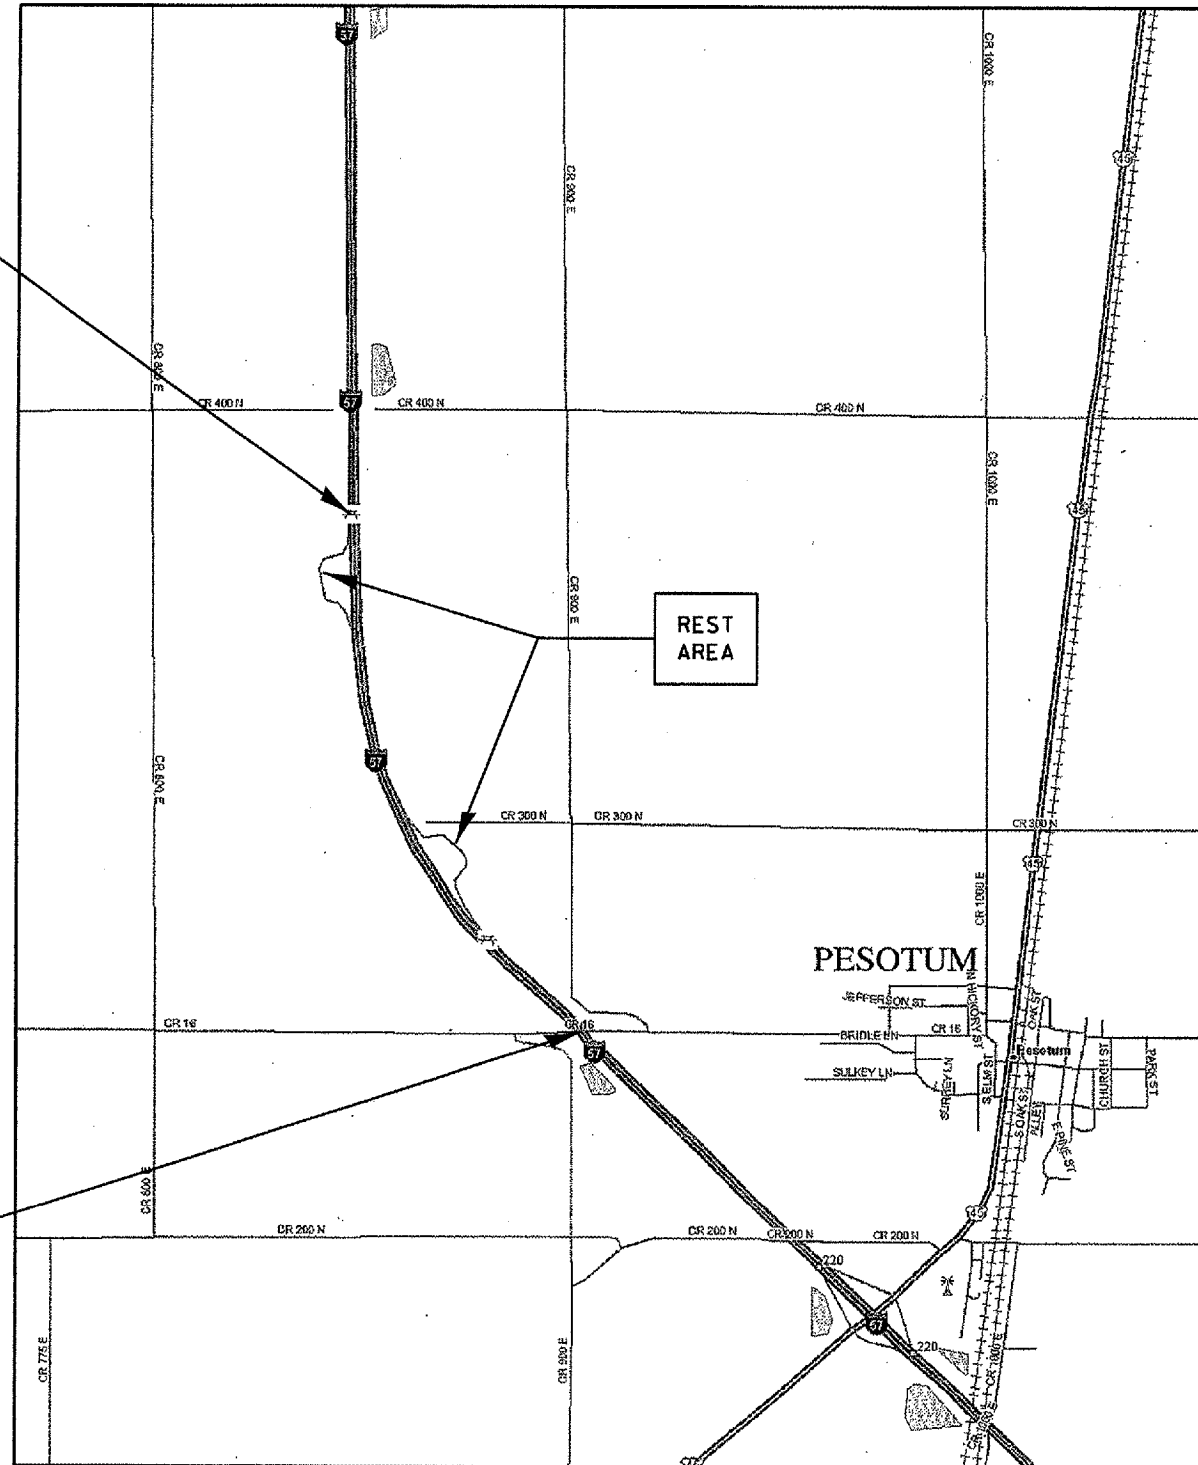

TOTAL LENGTH OF SECTION = 7700 FEET = 1.458 MILES
 NET LENGTH OF SECTION = 7565 FEET = 1.433 MILES