


F.A.I. RTE.	SECTION	COUNTY	TOTAL SHEETS	SHEET NO.
57&74	*	**	151	5


* D5 CABLE GUARD 2007-2
 ** CHAMPAIGN, DEWITT & DOUGLAS

LOCATION 3 I-74 WEST OF FARMER CITY - DEWITT COUNTY

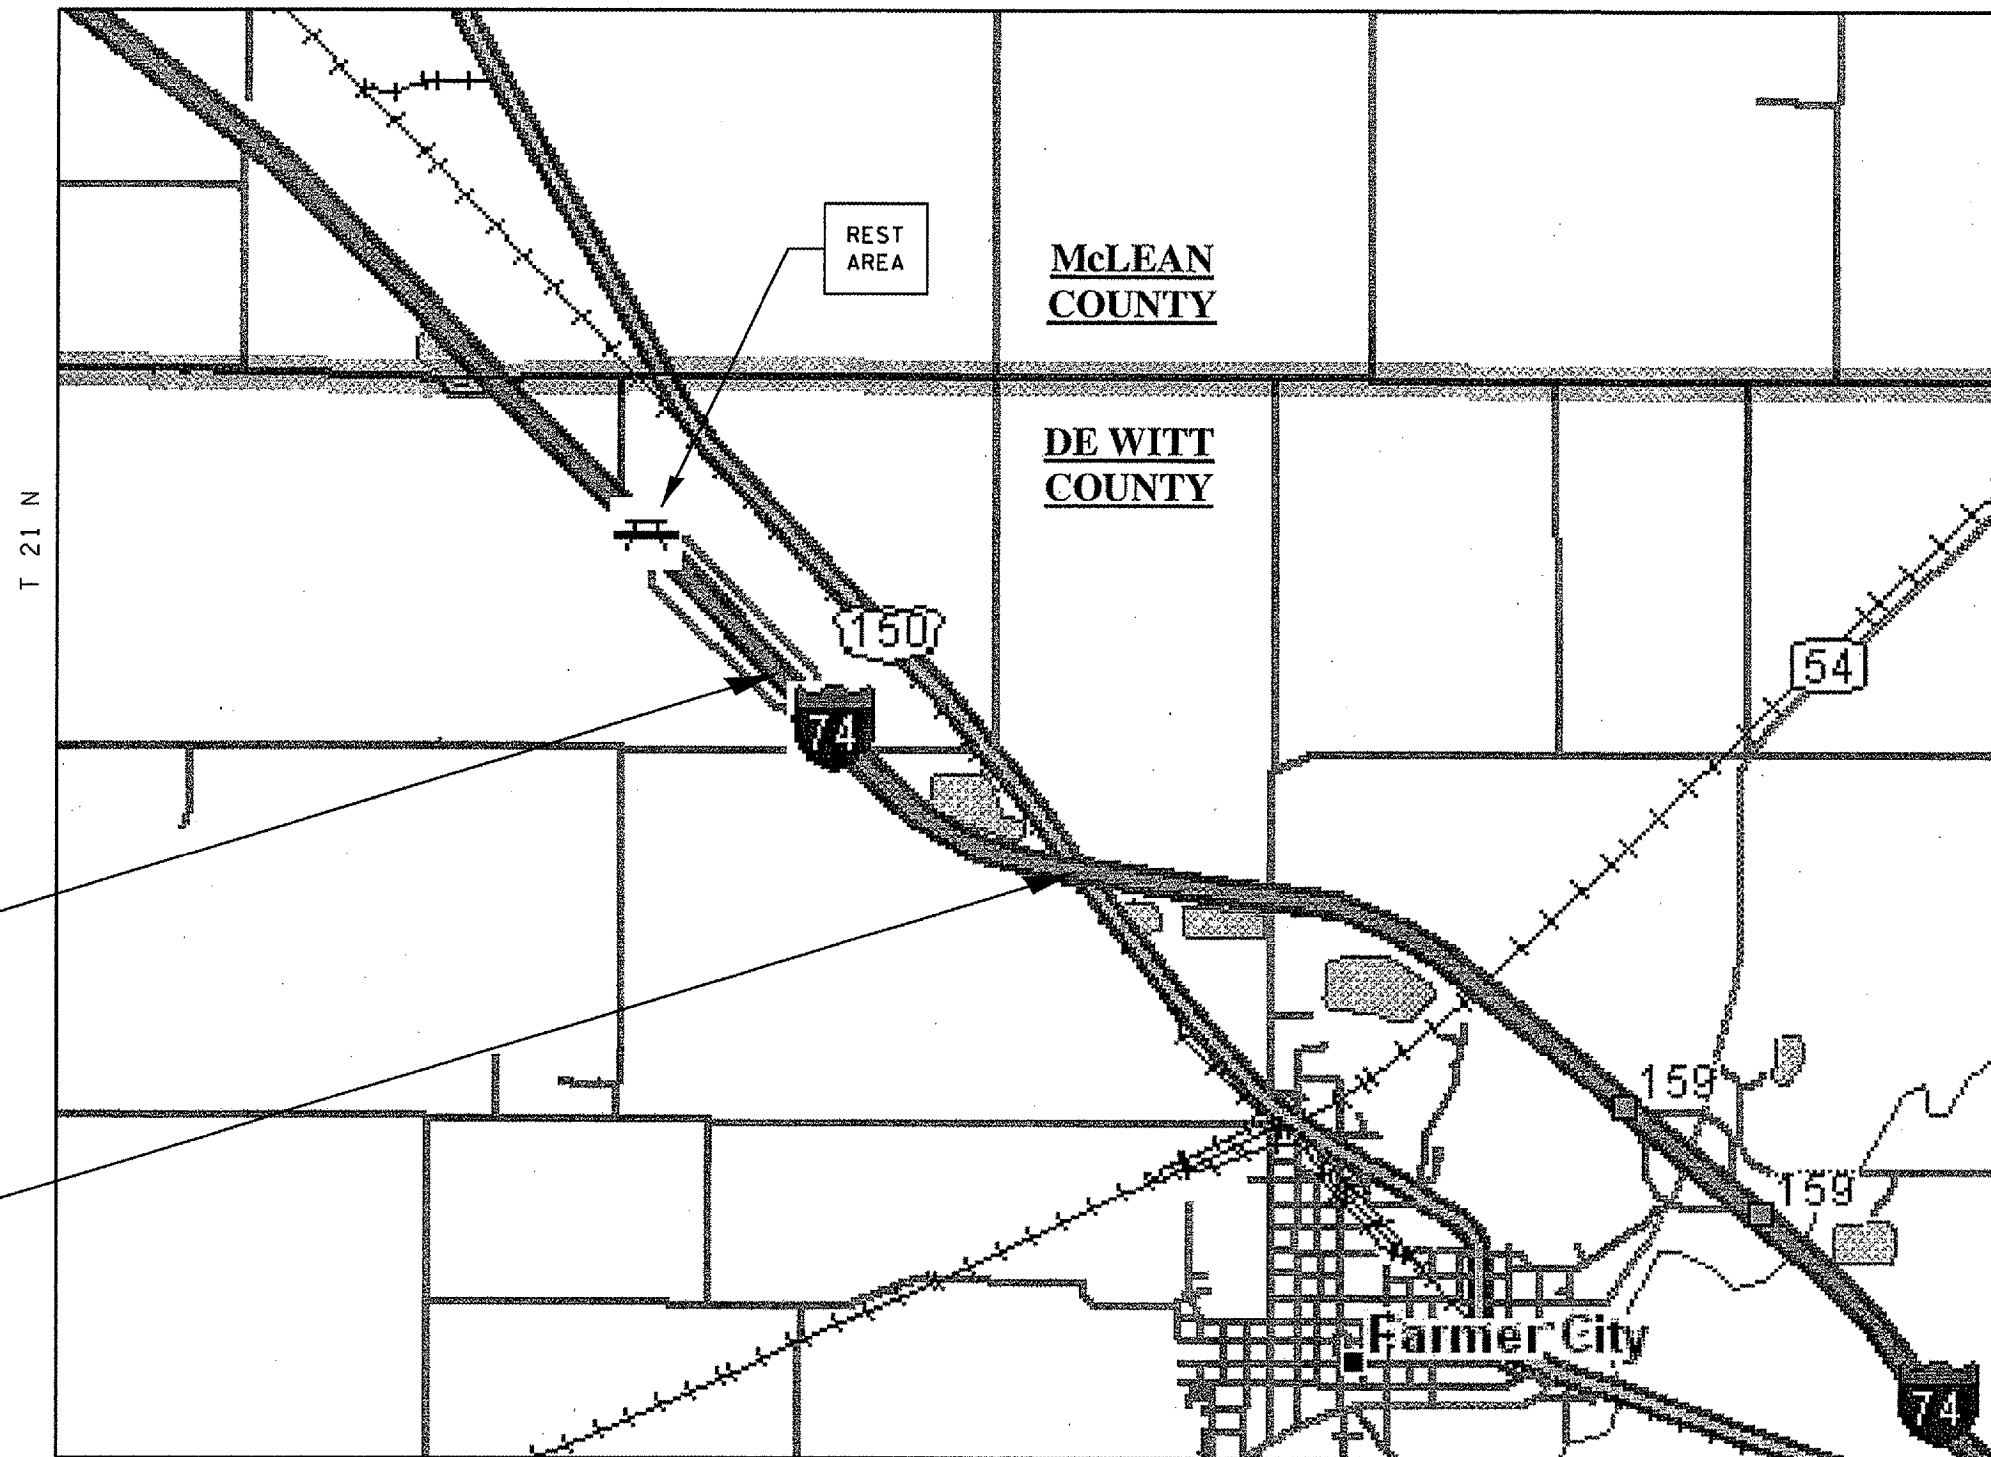

PROJECT LIMITS
 BEGIN STATION
 711+00

PROJECT LIMITS
 END STATION
 746+00

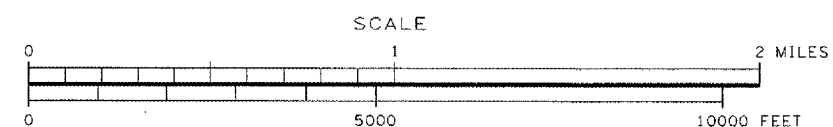

TOTAL LENGTH OF SECTION = 3500 FEET = 0.663 MILES
 NET LENGTH OF SECTION = 3350 FEET = 0.634 MILES

PLOT DATE : 10/20/2006
 FILE NAME : c:\projects\70547\70547.dwg
 PLOT SCALE : 1/8" = 100' IN.
 USER NAME : phillips