

F.A.I. RTE.	SECTION	COUNTY	TOTAL SHEETS	SHEET NO.
57&74		**	151	11


\* D5 CABLE GUARD 2007-2  
 \*\* CHAMPAIGN, DEWITT & DOUGLAS

**LOCATION #1  
 TUSCOLA**

# EXISTING TYPICAL CROSS SECTION

I-57 SOUTHBOUND RAMP TAPER


STATION 502+70.76 TO STATION 503+50.00

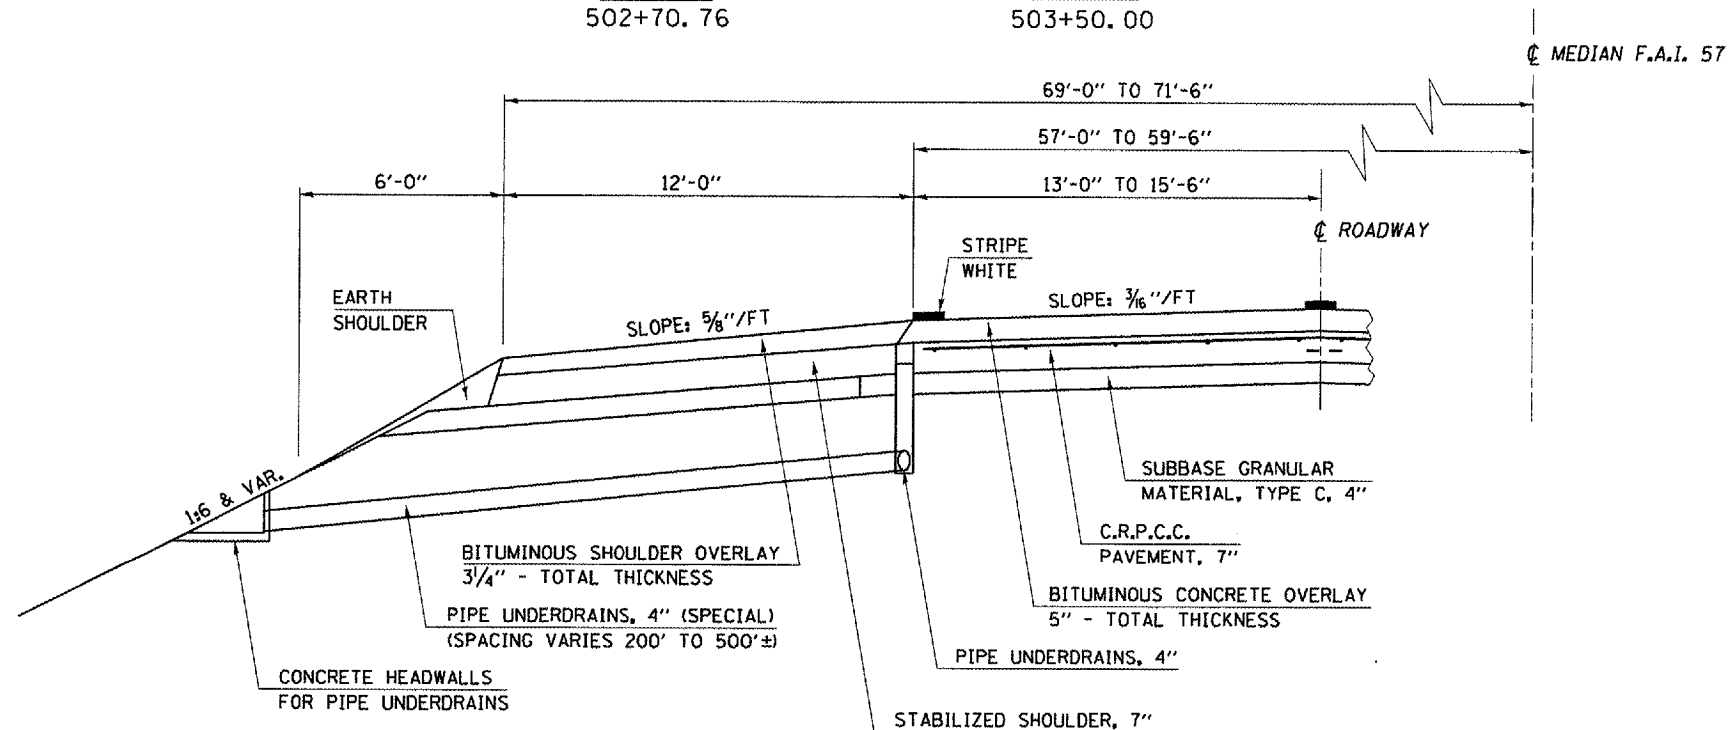

# PROPOSED TYPICAL CROSS SECTION

I-57 SOUTHBOUND RAMP TAPER

STATION 502+70.76 TO STATION 503+50.00

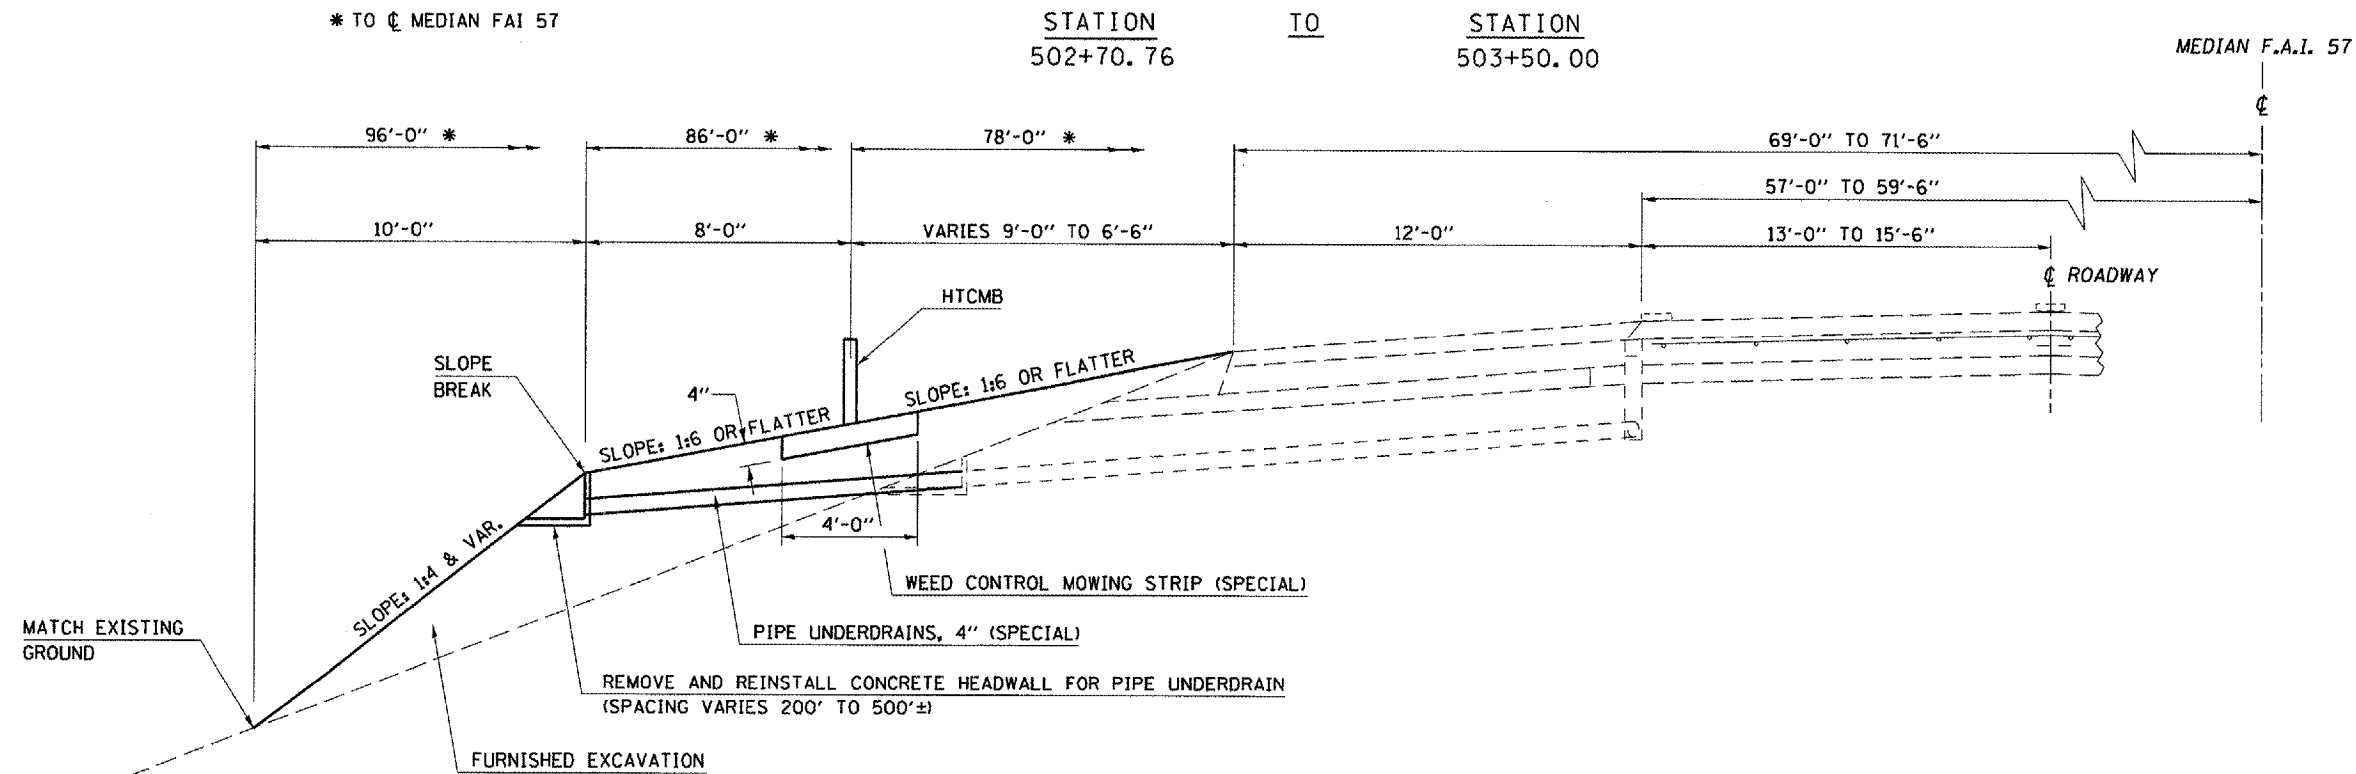

PLOT DATE: 11/15/2006  
 FILE NAME: c:\projects\70547\loc1\typical\70547.dgn  
 PLOT SCALE: 42.3525' / IN.  
 USER: hml + plottings