

F.A.I. RTE.	SECTION	COUNTY	TOTAL SHEETS	SHEET NO.
57&74	**	**	151	12


* D5 CABLE GUARD 2007-2
 ** CHAMPAIGN, DEWITT & DOUGLAS

LOCATION #2
PESOTUM

EXISTING TYPICAL CROSS SECTION

I-57 MEDIAN


STATION	TO	STATION
174+00.00		216+00.00
217+50.00	☐ F.A.I. 57	251+00.00

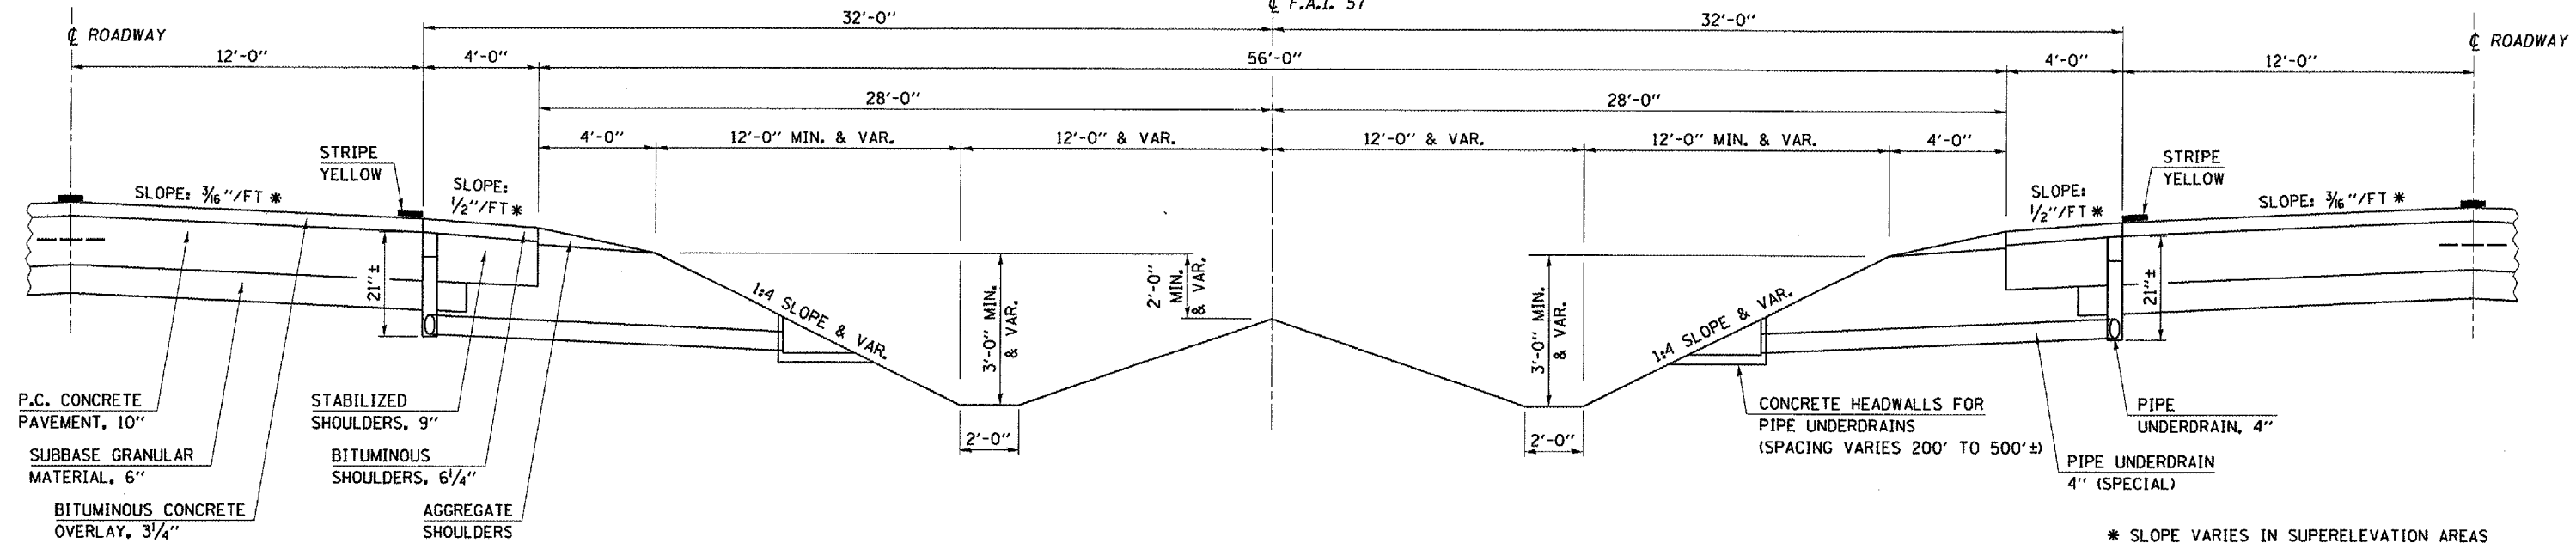

PROPOSED TYPICAL CROSS SECTION

I-57 MEDIAN

STATION	TO	STATION
174+00.00		216+00.00
217+50.00	☐ F.A.I. 57	251+00.00

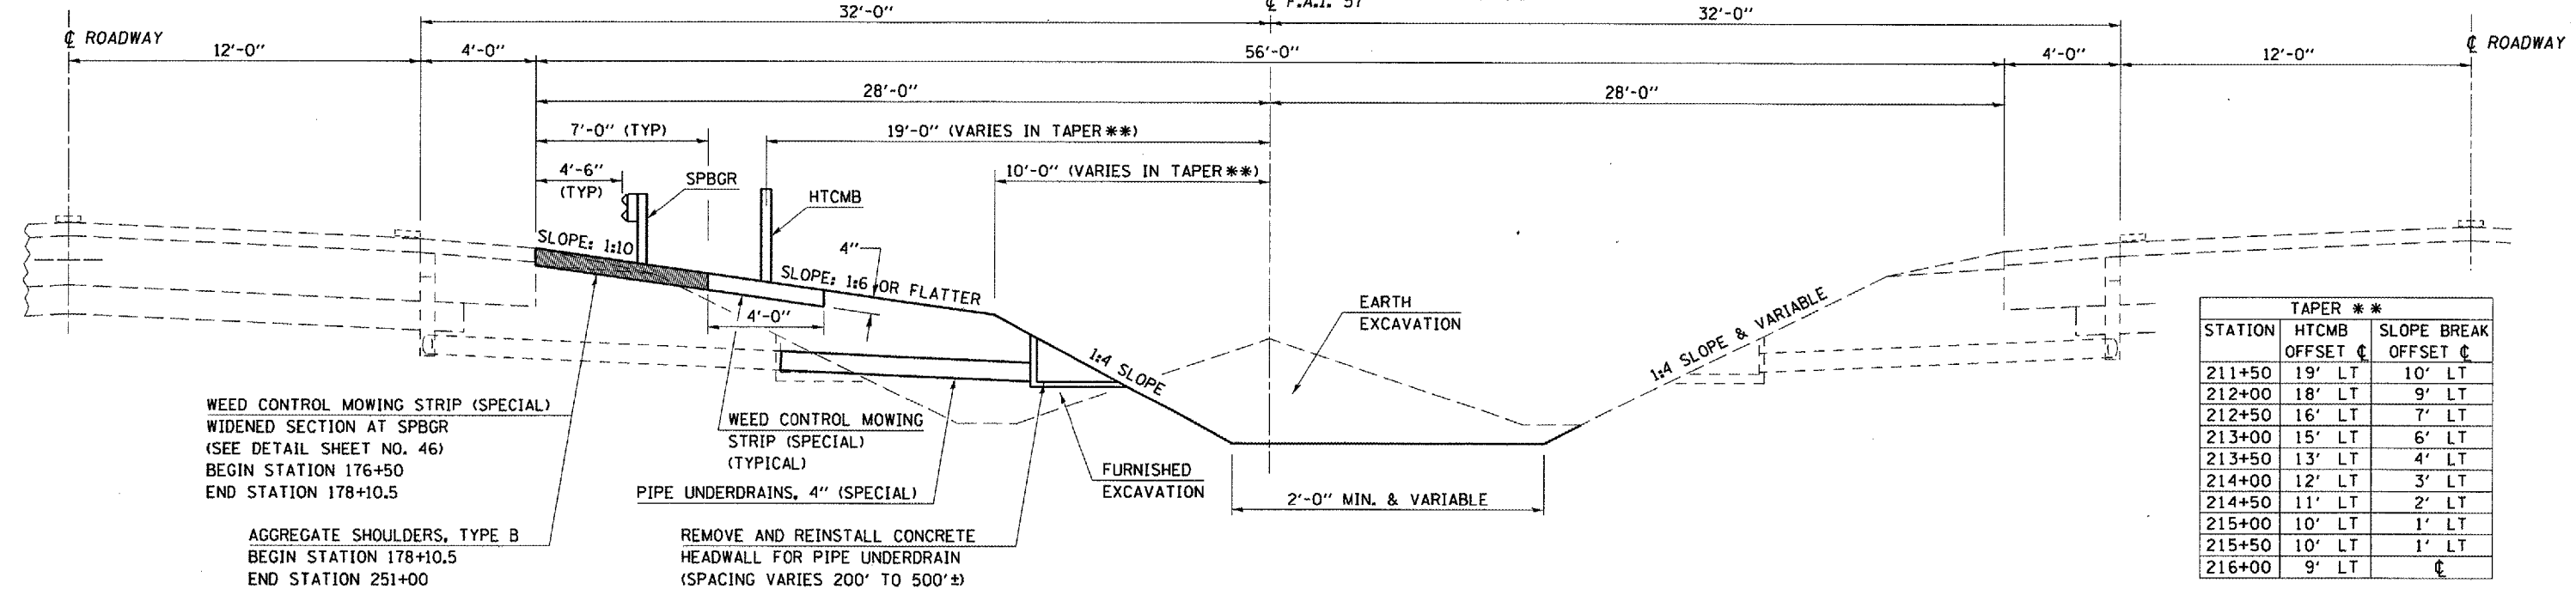

STATION	TAPER **	
	HTCMB OFFSET ☐	SLOPE BREAK OFFSET ☐
211+50	19' LT	10' LT
212+00	18' LT	9' LT
212+50	16' LT	7' LT
213+00	15' LT	6' LT
213+50	13' LT	4' LT
214+00	12' LT	3' LT
214+50	11' LT	2' LT
215+00	10' LT	1' LT
215+50	10' LT	1' LT
216+00	9' LT	☐

PLOT DATE: 12/1/2006
 FILE NAME: c:\p\proj\70547\70547.dgn
 PLOT SCALE: 42.3029' / IN.
 USER NAME: phillips