


F.A.I. RTE.	SECTION	COUNTY	TOTAL SHEETS	SHEET NO.
57&74	*	**	151	15

* D5 CABLE GUARD 2007-2
 ** CHAMPAIGN, DEWITT & DOUGLAS

LOCATION #3
FARMER CITY


EXISTING TYPICAL CROSS SECTION

STATION 725+00.00 TO STATION 726+50.00

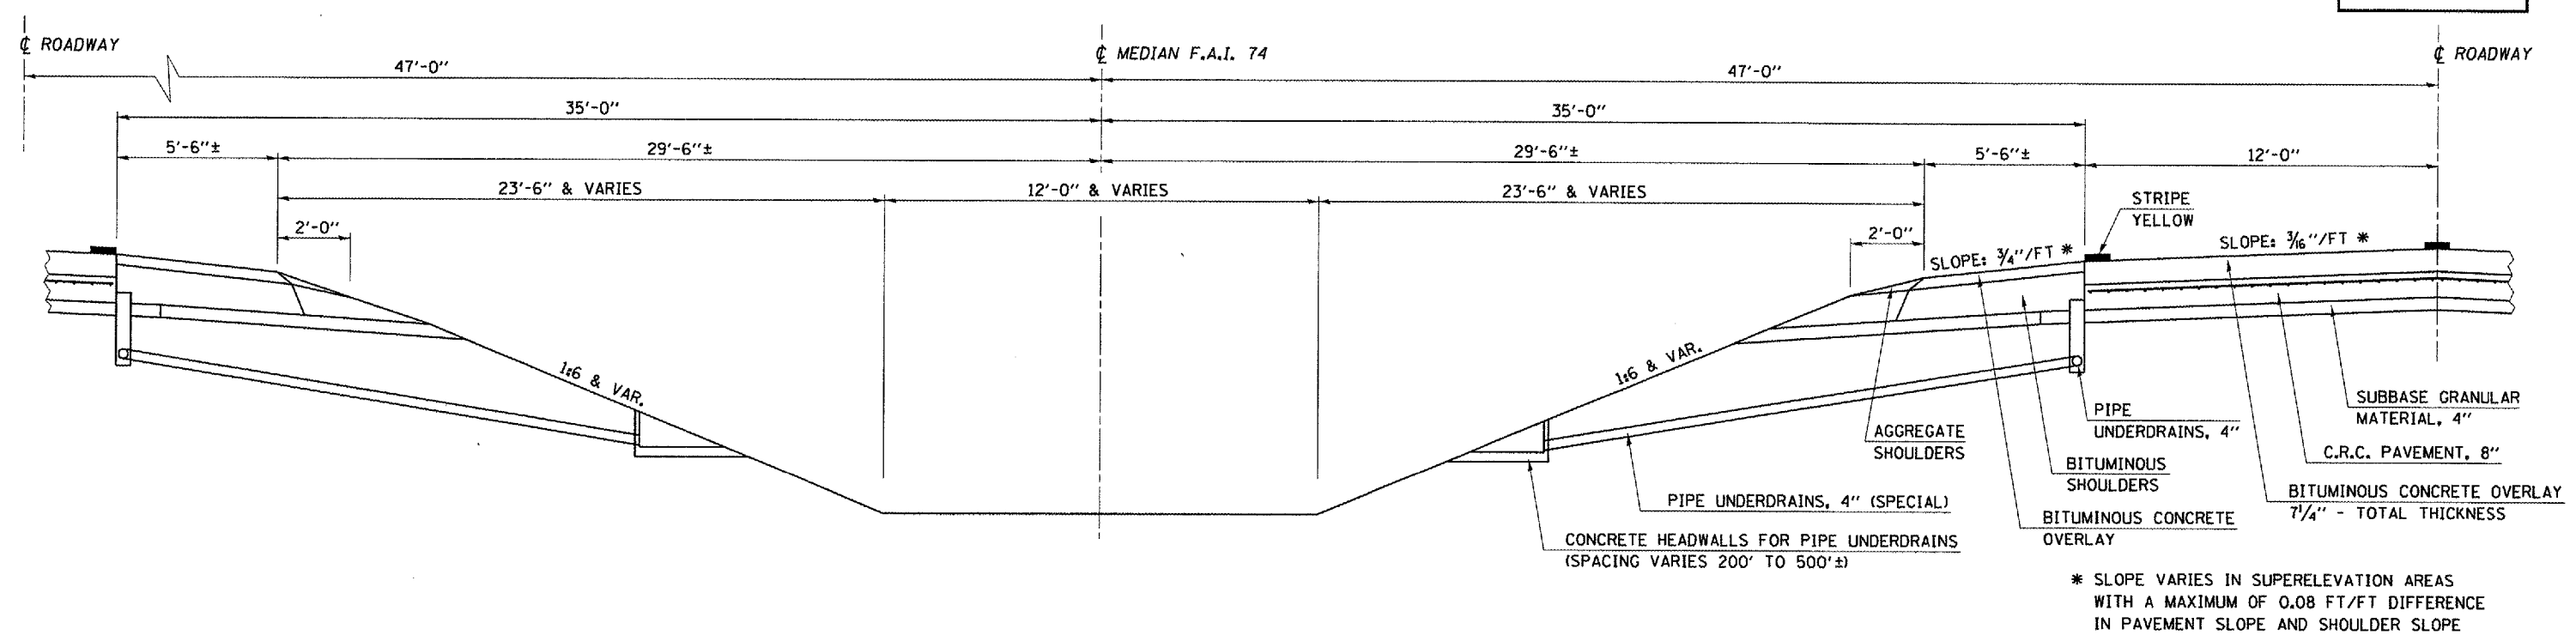

PROPOSED TYPICAL CROSS SECTION

STATION 725+00.00 TO STATION 726+50.00

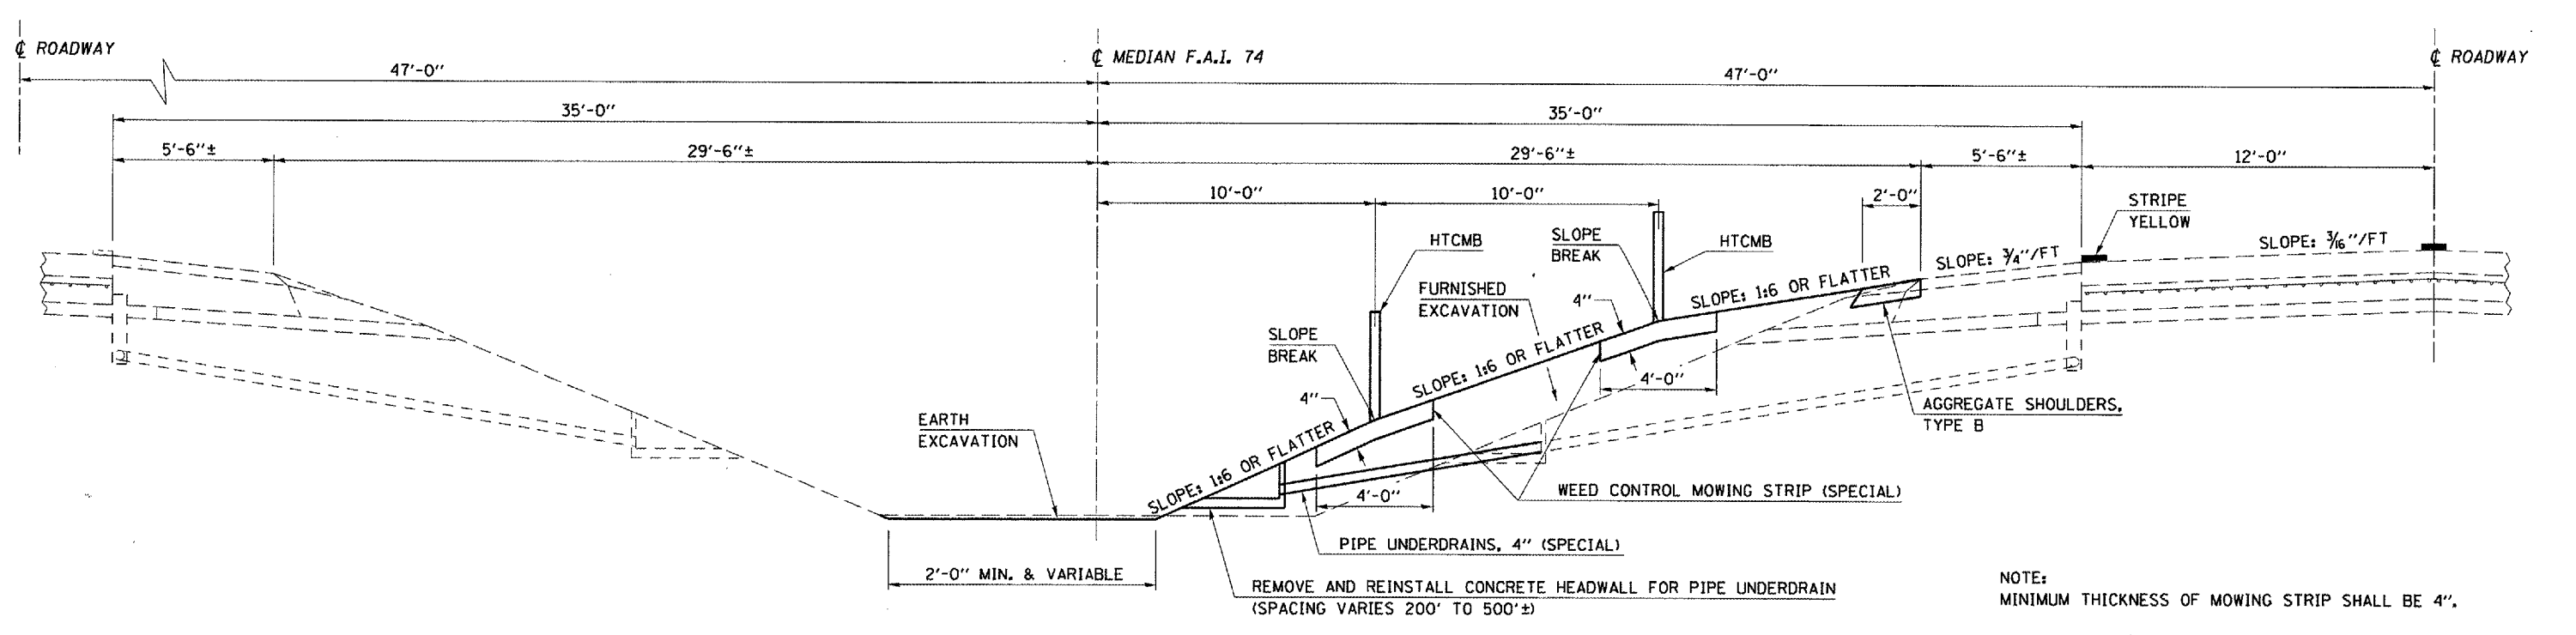

NOTE:
 MINIMUM THICKNESS OF MOWING STRIP SHALL BE 4".

PLOT DATE = 11/15/2005
 FILE NAME = c:\projects\70547\70547.dgn
 PLOT SCALE = 42.3025 / IN.
 USER NAME = pdillon