



F.A.I. RTE.	SECTION	COUNTY	TOTAL SHEETS	SHEET NO.
57&74	**	**	151	29
STA. 213+00		TO STA. 228+00		
FED. ROAD DIST. NO. ILLINOIS FED. AID PROJECT				
* D5 CABLE GUARD 2007-2				
** CHAMPAIGN, DEWITT & DOUGLAS				

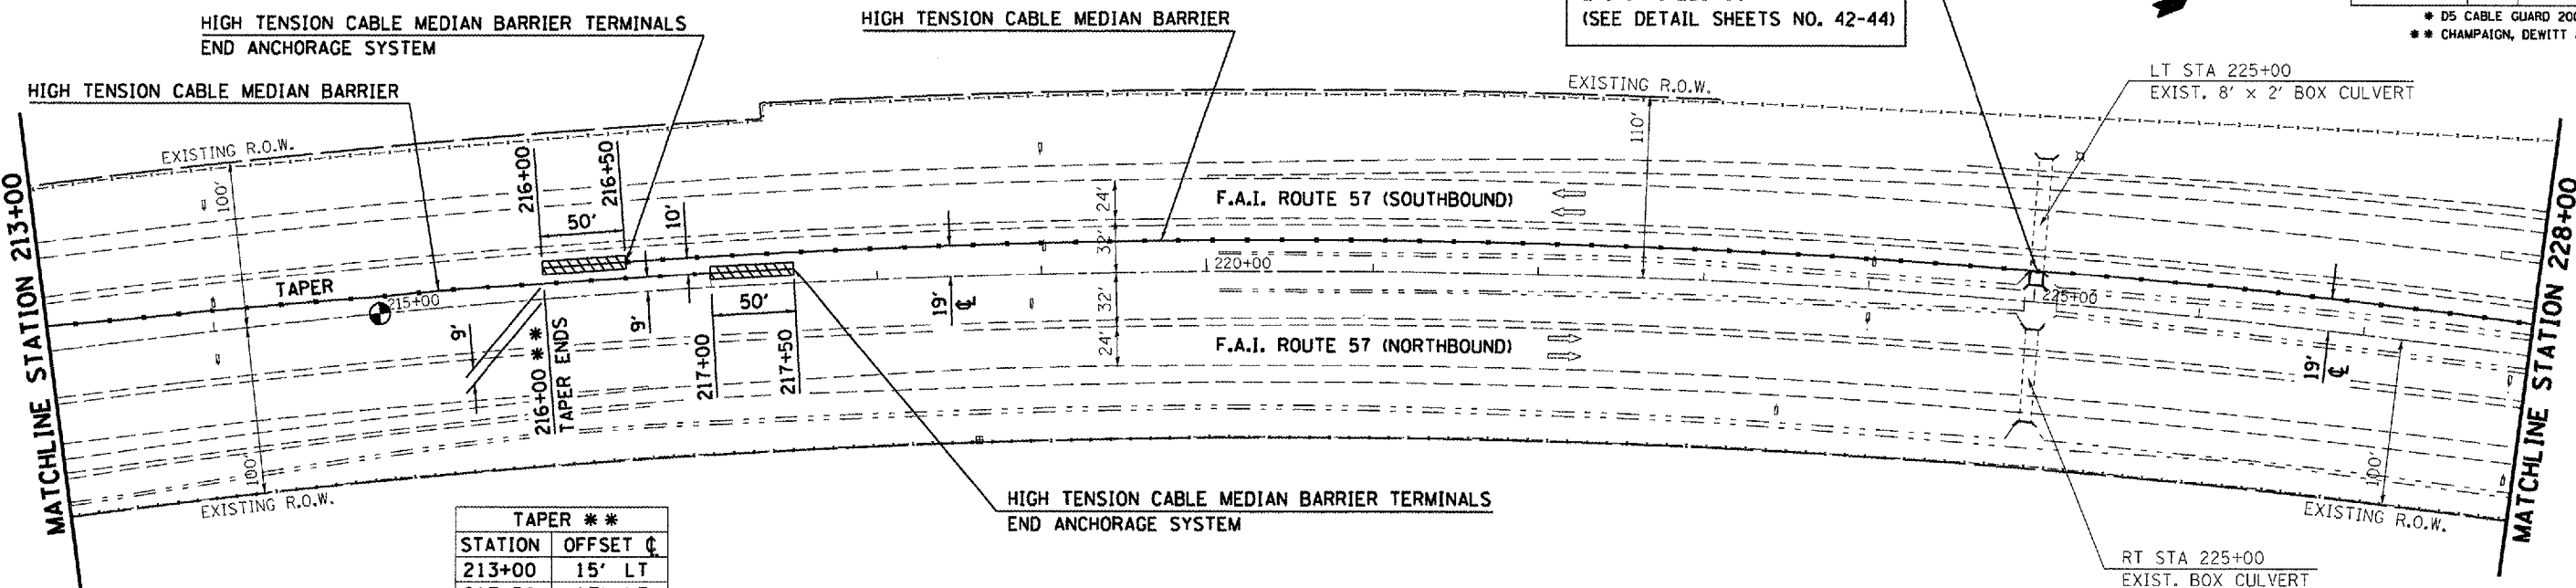

STATION	OFFSET	CL
213+00	15'	LT
213+50	13'	LT
214+00	12'	LT
214+50	11'	LT
215+00	10'	LT
215+50	10'	LT
216+00	9'	LT

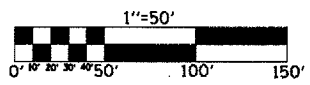

BM 4612-4 (CHISELED SQUARE)  
ON HEADWALL OF AR BOX CULVERT  
STATION 225+05.00, 18.02 LT, ELEV 692.090

SEC. 21, T17N, R8E, 3rd PM

SEC. 16, T17N, R8E, 3rd PM

DATE	BY

DATE	BY

PLOT DATE = 10/30/2008  
FILE NAME = n:\projects\70547\70547.dwg  
PLOT SCALE = 1/8"=1'-0"  
USER NAME = jh11111

