


F.A.I. RTE.	SECTION	COUNTY	TOTAL SHEETS	SHEET NO.
57&74	*	**	151	49

* D5 CABLE GUARD 2007-2
 ** CHAMPAIGN, DEWITT & DOUGLAS

TRAFFIC BARRIER TERMINAL, TYPE 6B (SPECIAL) STA 744+97 TO STA 745+52

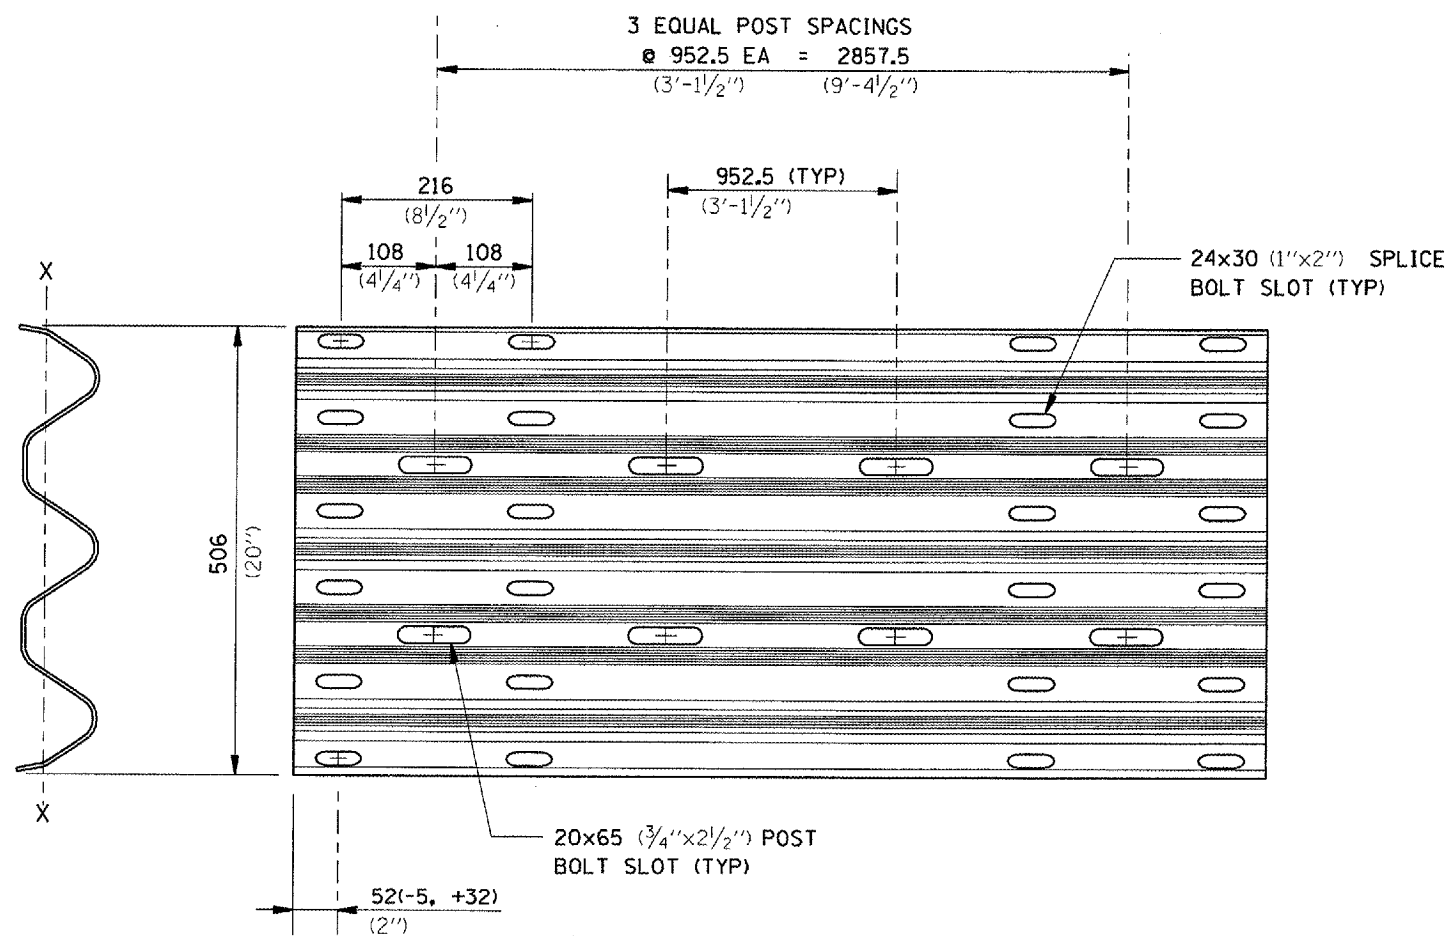

**3 - SPACED THRIE-BEAM GUARDRAIL
 SPECIAL RTM04a-b**

INTENDED USE:

The 3-Spaced Thrie-Beam Guardrail (Special) is designed to shorten the standardized Thrie-Beam section to enable attachment to bridge parapet walls less than 15.0 feet in length. Shop fabrication is required before the section is galvanized. No field cutting or recoating shall be allowed.

SPECIFICATIONS:

Corrugated sheet thrie beam guardrail shall conform to the current requirements of AASHTO M180 Class B. The section shall be manufactured from sheets with a nominal width of 29 1/2" (750 mm). Corrosion protection shall be Type II (zinc-coated).

SHEET 3 OF 3

ILLINOIS DEPARTMENT OF TRANSPORTATION
**TRAFFIC BARRIER
 TERMINAL, TYPE 6B (SPECIAL)
 STA 744+97 TO STA 745+52**

All dimensions are in millimeters (inches) unless otherwise shown.

SCALE: NA
 DATE: 09/27/06
 DRAWN BY: CADD
 CHECKED BY:

LOCATION #3 FARMER CITY

PLOT DATE: 10/20/2006
 FILE NAME: c:\projects\70547\rtm04a-b.dwg
 PLOT SCALE: 1/8"=1'-0"
 USER NAME: philipj