

80 70 60 50 40 30 20 10 0 10 20 30 40 50 60 70


CONTRACT NO. 70547

| F.A.I. RTE. | SECTION | COUNTY | TOTAL SHEETS | SHEET NO. |
|---|---------|--------|--------------|-----------|
| 57&74 | ** | ** | 151 | 84 |
| STA. 177+50 TO STA. 178+50 | | | | |
| FED. ROAD DIST. NO. ILLINOIS FED. AID PROJECT | | | | |
| * DS CABLE GUARD 2007-2 | | | | |
| ** CHAMPAIGN, DEWITT & DOUGLAS | | | | |

| DATE | BY | SCALE |
|------|----|-------|
| | | |

| DATE | BY | SCALE |
|------|----|-------|
| | | |

PLOT DATE: 10/20/2006
 FILE NAME: 0608186
 PLOT SCALE: 1/8" = 1'-0"
 USER NAME: phillips

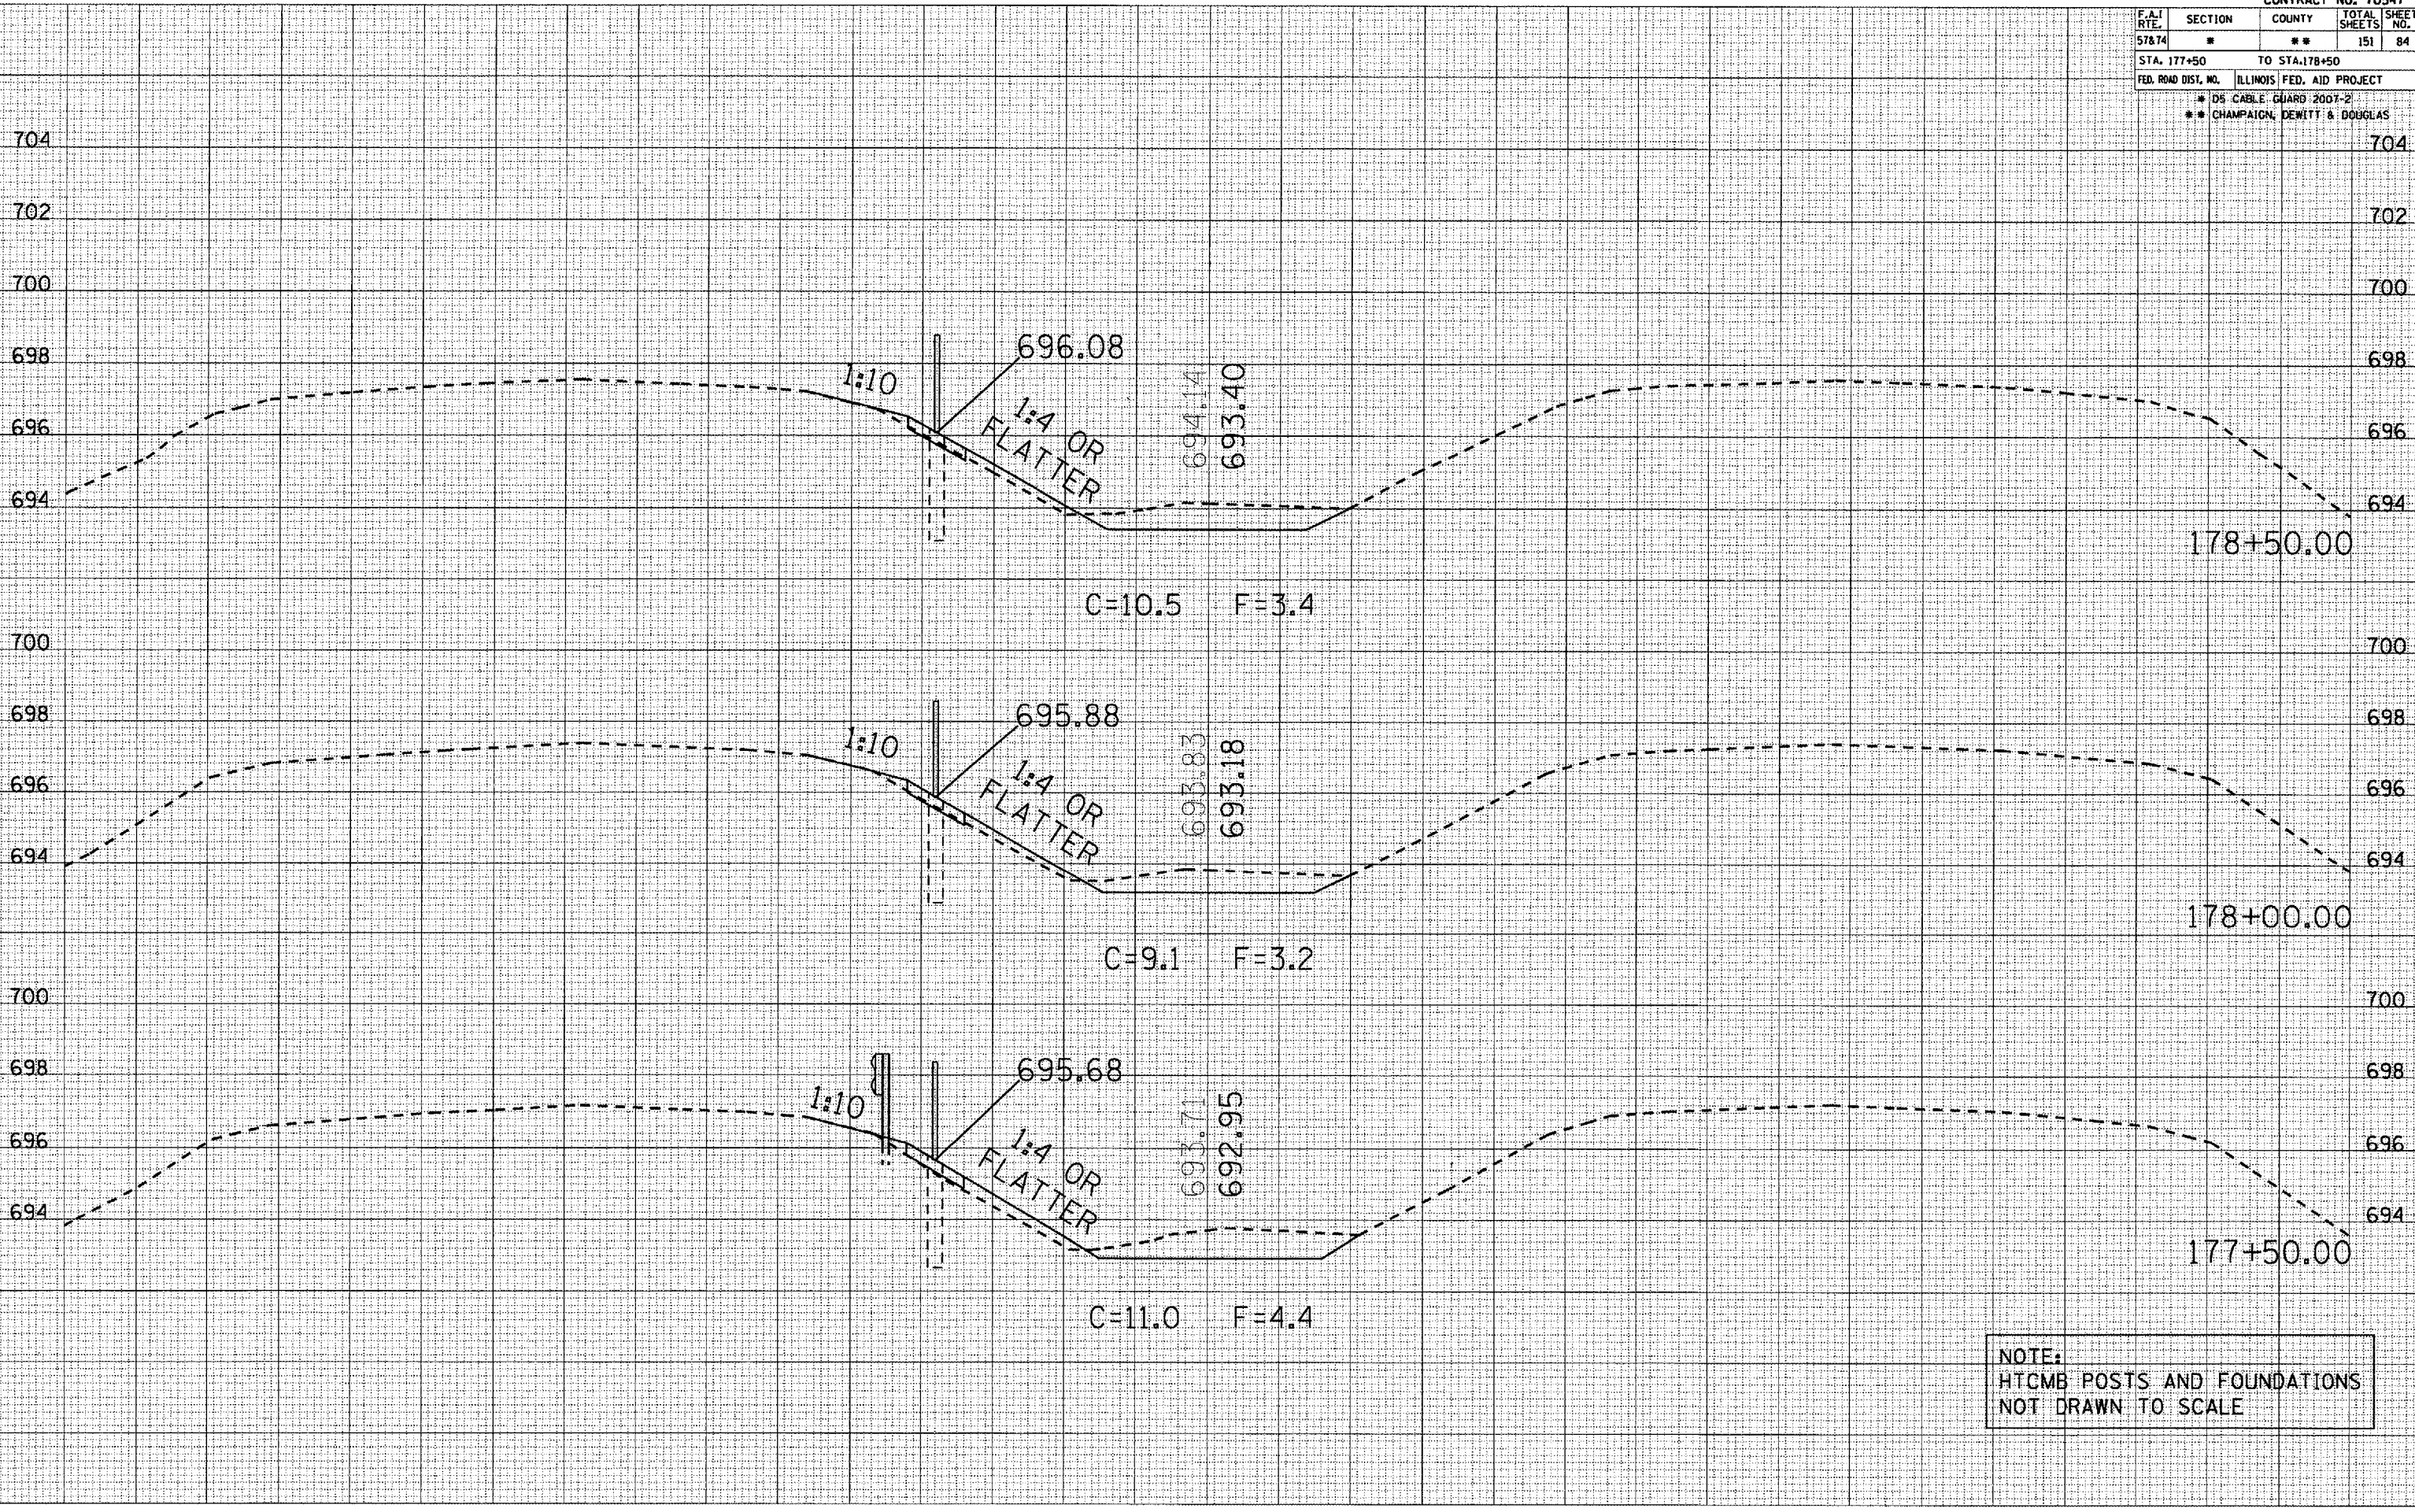

NOTE:
HTCMB POSTS AND FOUNDATIONS
NOT DRAWN TO SCALE

80 70 60 50 40 30 20 10 0 10 20 30 40 50 60 70 80

CROSS SECTIONS LOCATION #2 RESURF