

80 70 60 50 40 30 20 10 0 10 20 30 40 50 60 70


CONTRACT NO. 70547

F.A.J. RTE.	SECTION	COUNTY	TOTAL SHEETS	SHEET NO.
57&74	*	**	151	104
STA. 207+00		TO STA. 208+00		
FED. ROAD DIST. NO.		ILLINOIS FED. AID PROJECT		
		* D5 CABLE GUARD 2007-2		
		** CHAMPAIGN, DEWITT & DOUGLAS		

DATE _____
BY _____
SURVEYED _____
PLOTTED _____
NOTE BOOK _____
AREAS CHECKED _____

DATE _____
BY _____
SURVEYED _____
PLOTTED _____
NOTE BOOK _____
AREAS CHECKED _____

PLOT DATE: 10/20/2006
FILE NAME: s:\projects\70547\70547.dwg
PLOT SCALE: 1/8"=1'-0"
USER NAME: philip.y

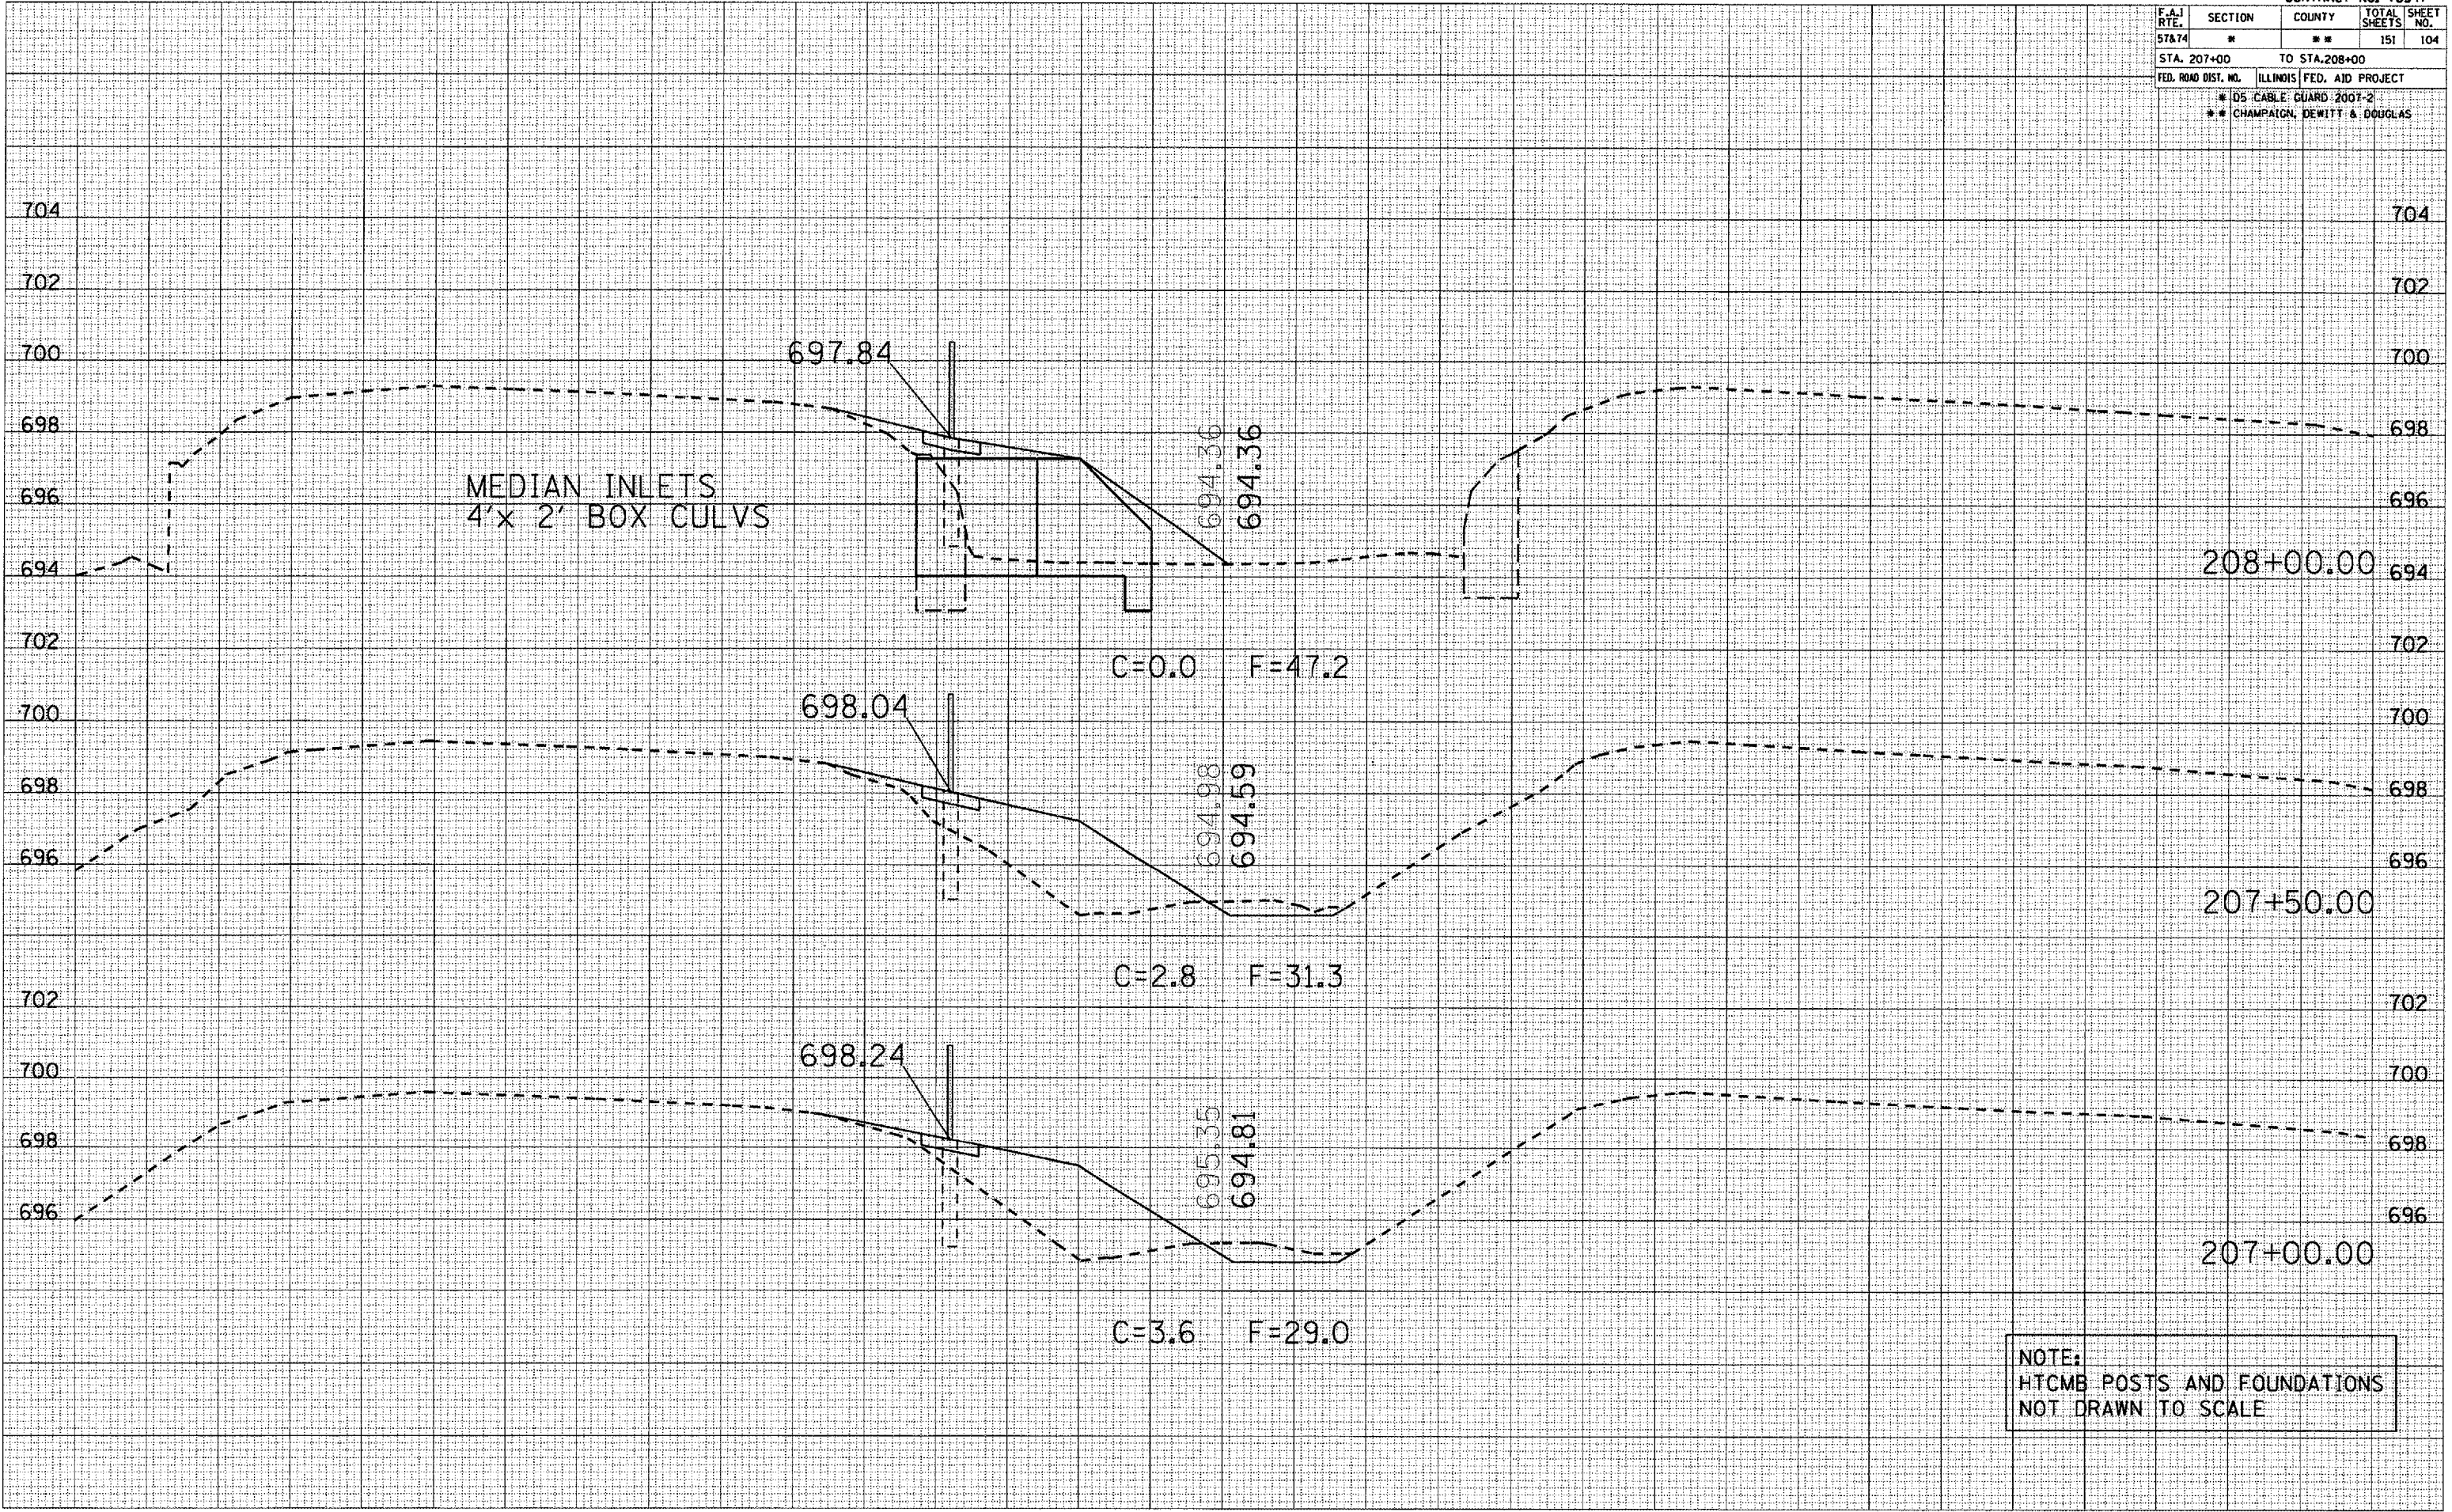

NOTE:
HTCMB POSTS AND FOUNDATIONS
NOT DRAWN TO SCALE

80 70 60 50 40 30 20 10 0 10 20 30 40 50 60 70 80