


80 70 60 50 40 30 20 10 0 10 20 30 40 50 60 70

CONTRACT NO. 70547				
F.A.I. RTE.	SECTION	COUNTY	TOTAL SHEETS	SHEET NO.
57&74	*	**	151	113
STA. 223+50 TO STA. 224+50				
FED. ROAD DIST. NO. ILLINOIS FED. AID PROJECT				
* DS CABLE GUARD 2007-2				
** CHAMPAIGN, DEWITT & DOUGLAS				

DATE _____
BY _____
SURVEYED _____
PLOTTED _____
NOTE BOOK _____
AREAS CHECKED _____

DATE _____
BY _____
SURVEYED _____
PLOTTED _____
NOTE BOOK _____
AREAS CHECKED _____

PLOT DATE: 10/30/2006
FILE NAME: s:\p\cham\70547\70547.dwg
PLOT SCALE: 1/8" = 1'-0"
USER NAME: phillips

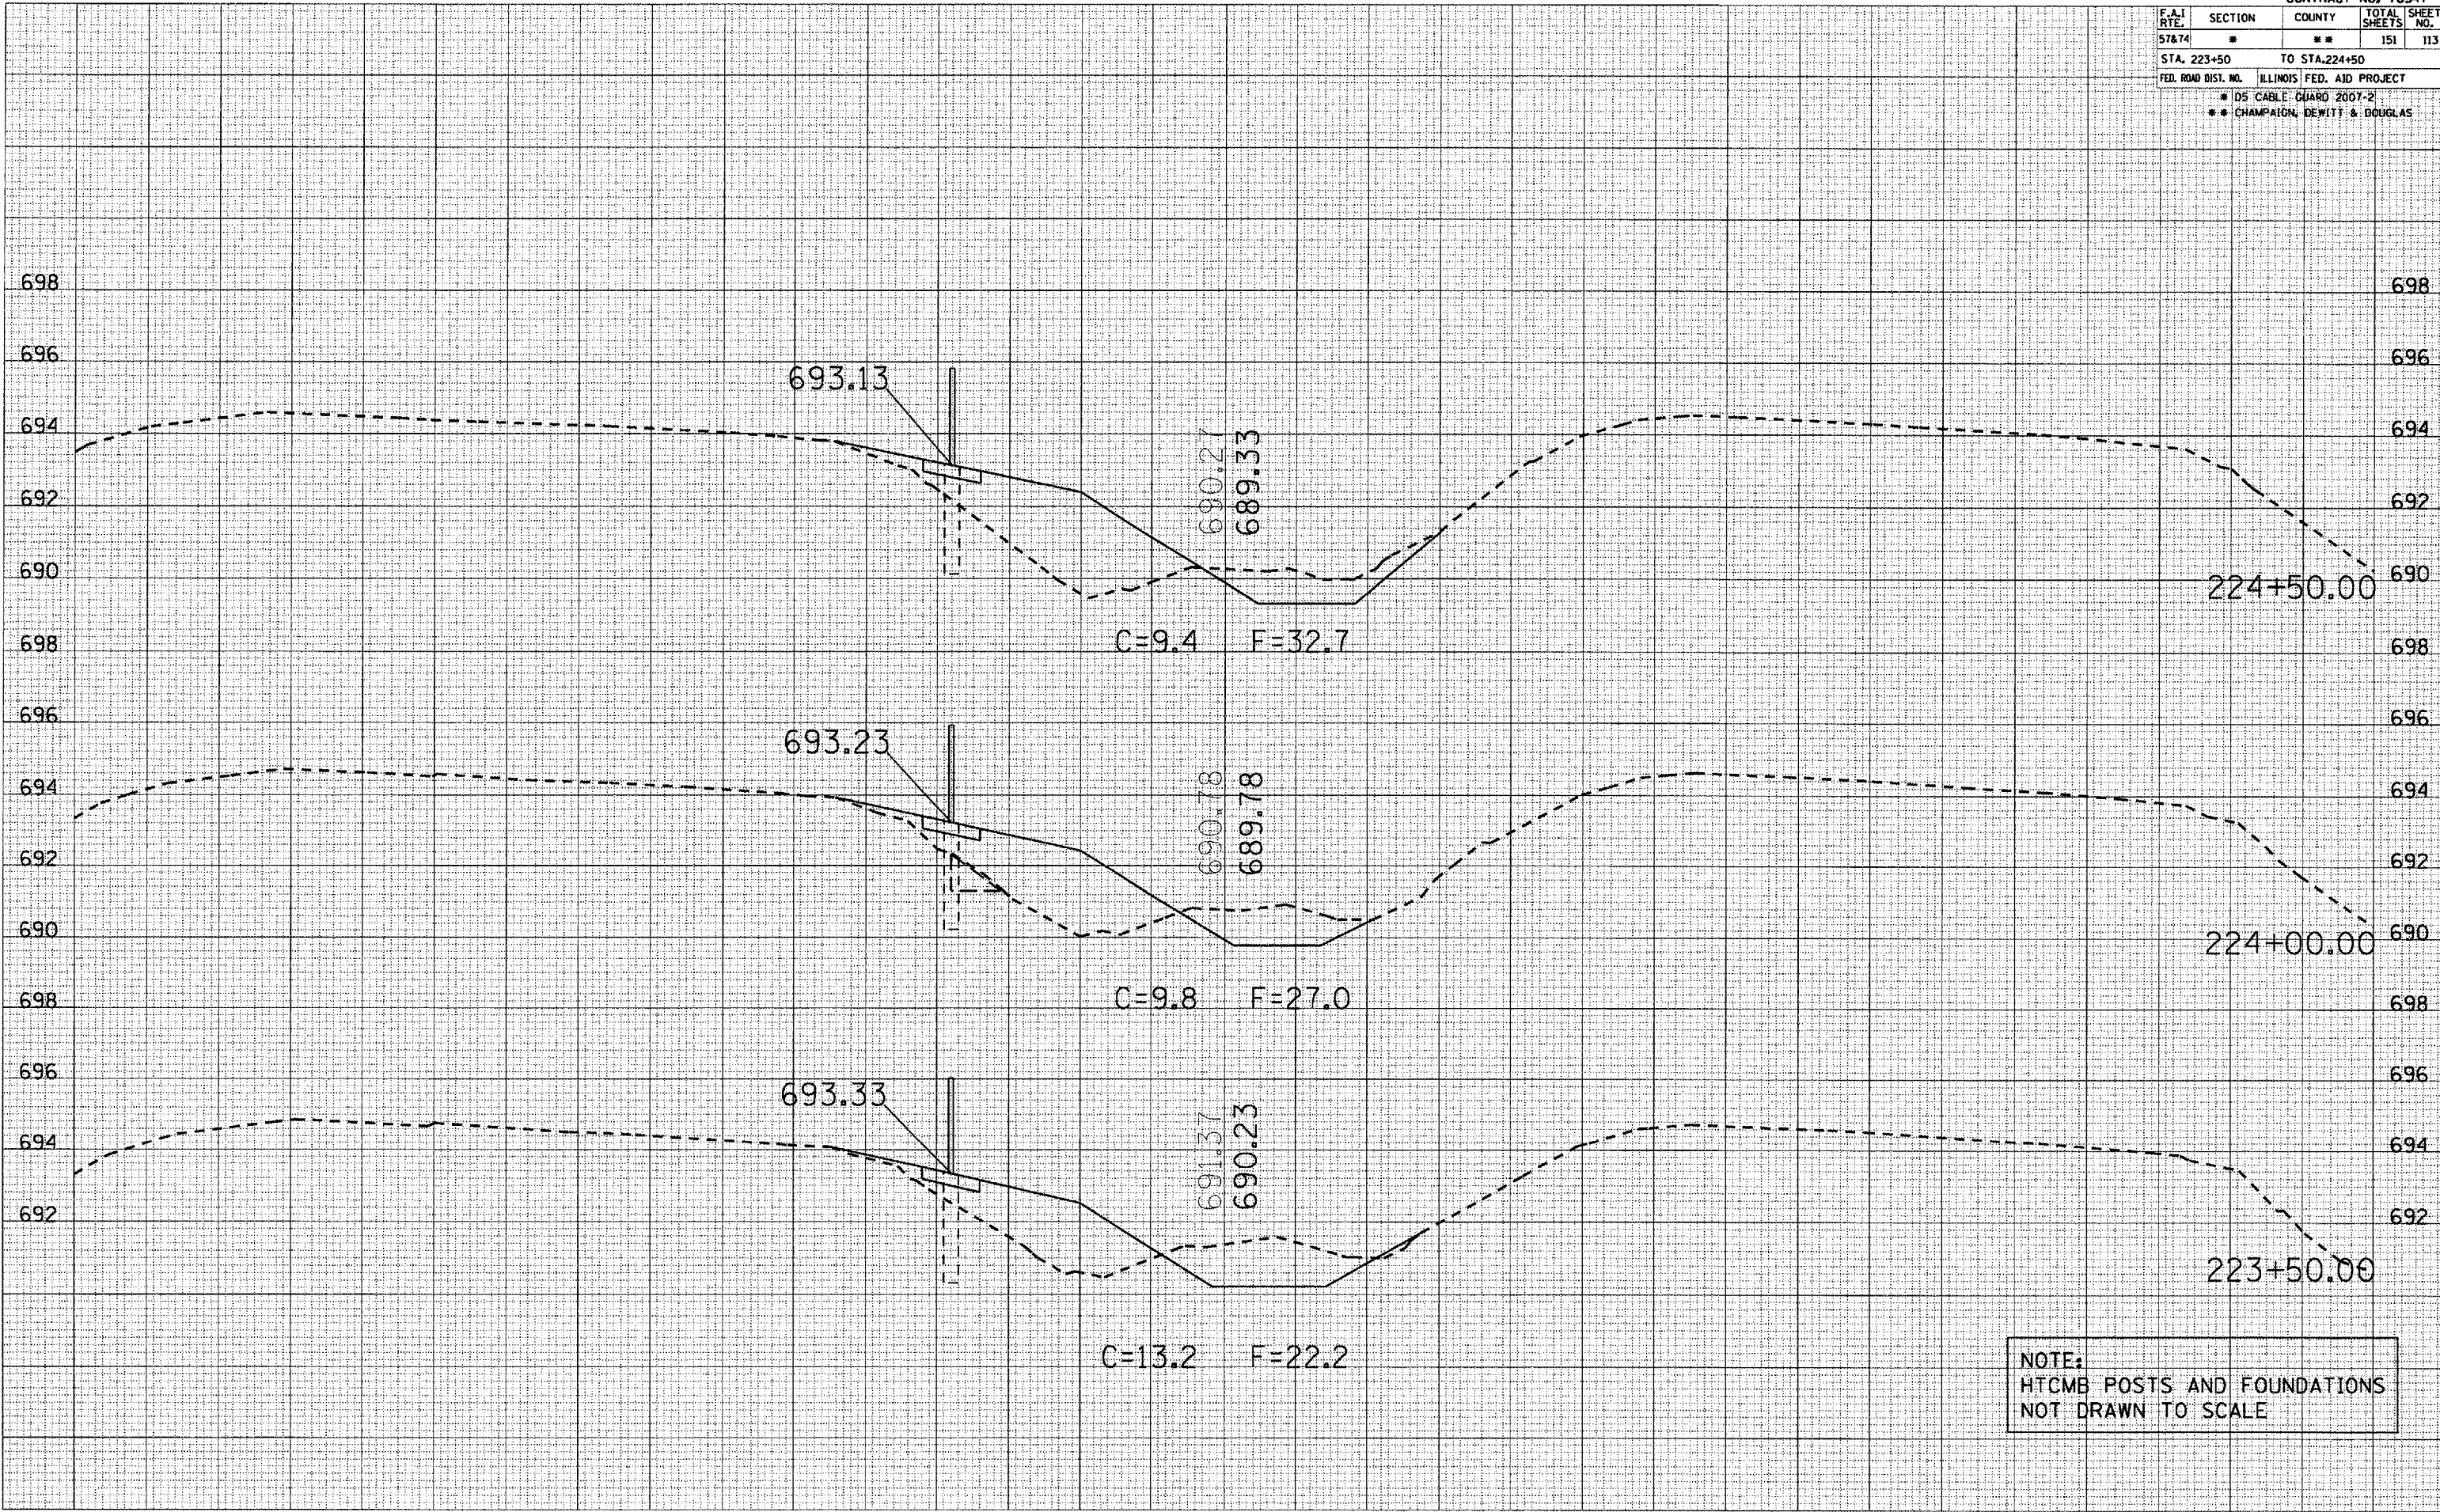

NOTE:
HTCMB POSTS AND FOUNDATIONS
NOT DRAWN TO SCALE