



80 70 60 50 40 30 20 10 0 10 20 30 40 50 60 70

F.A.I. RT. 57&74	SECTION *	COUNTY **	TOTAL SHEETS 151	SHEET NO. 115
STA. 226+50 TO STA. 227+50				
FED. ROAD DIST. NO. ILLINOIS FED. AID PROJECT				
* 05 CABLE GUARD 2007-2				
** CHAMPAIGN, DEWITT & DOUGLAS				


DATE	
BY	
NO.	
FINAL SURVEY	
SHRINKED	
PLOTTED	
TEMPLATE	
NOTE BOOK	
AREAS CHECKED	

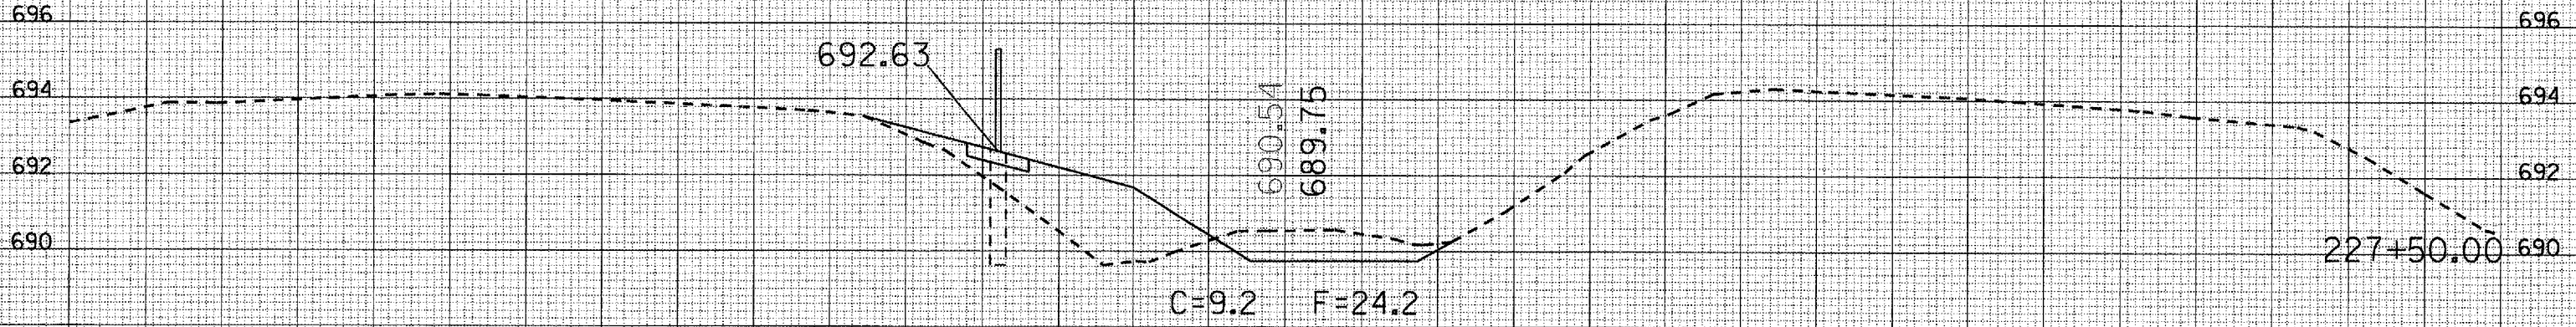

DATE	
BY	
NO.	
ORIGINAL SURVEY	
SHRINKED	
PLOTTED	
TEMPLATE	
NOTE BOOK	
AREAS CHECKED	

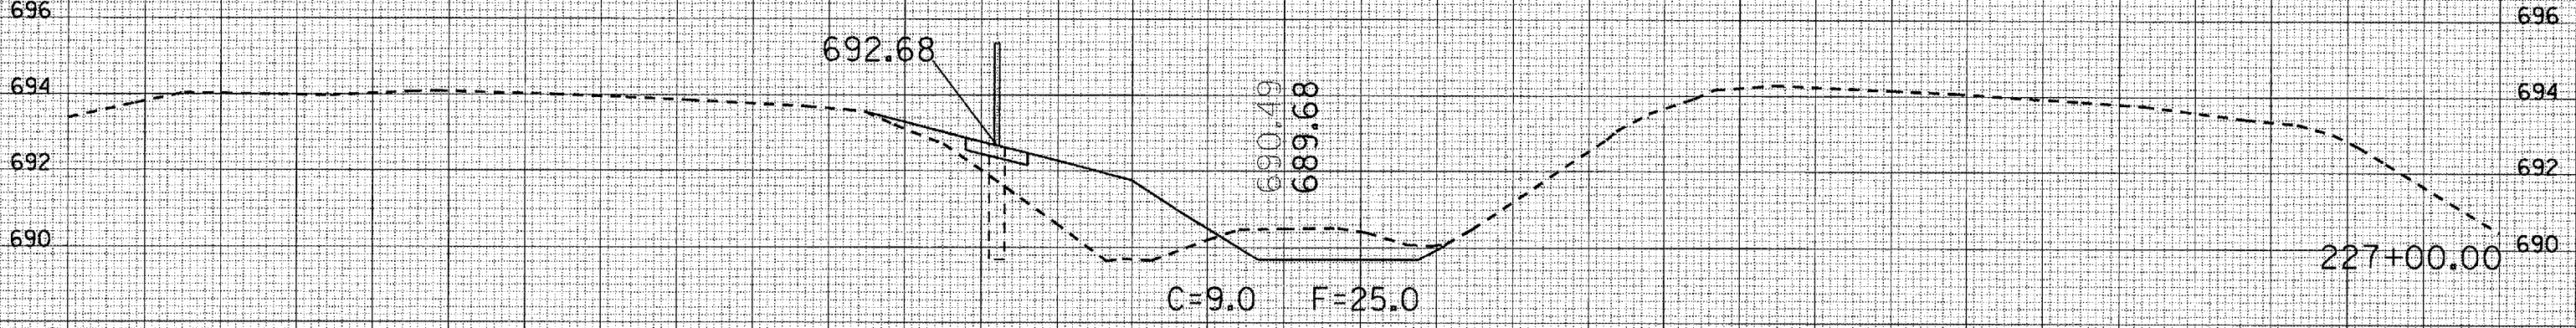

DATE	10/29/2006
BY	PHILLIPS
NO.	42
ORIGINAL SURVEY	
SHRINKED	
PLOTTED	
TEMPLATE	
NOTE BOOK	
AREAS CHECKED	

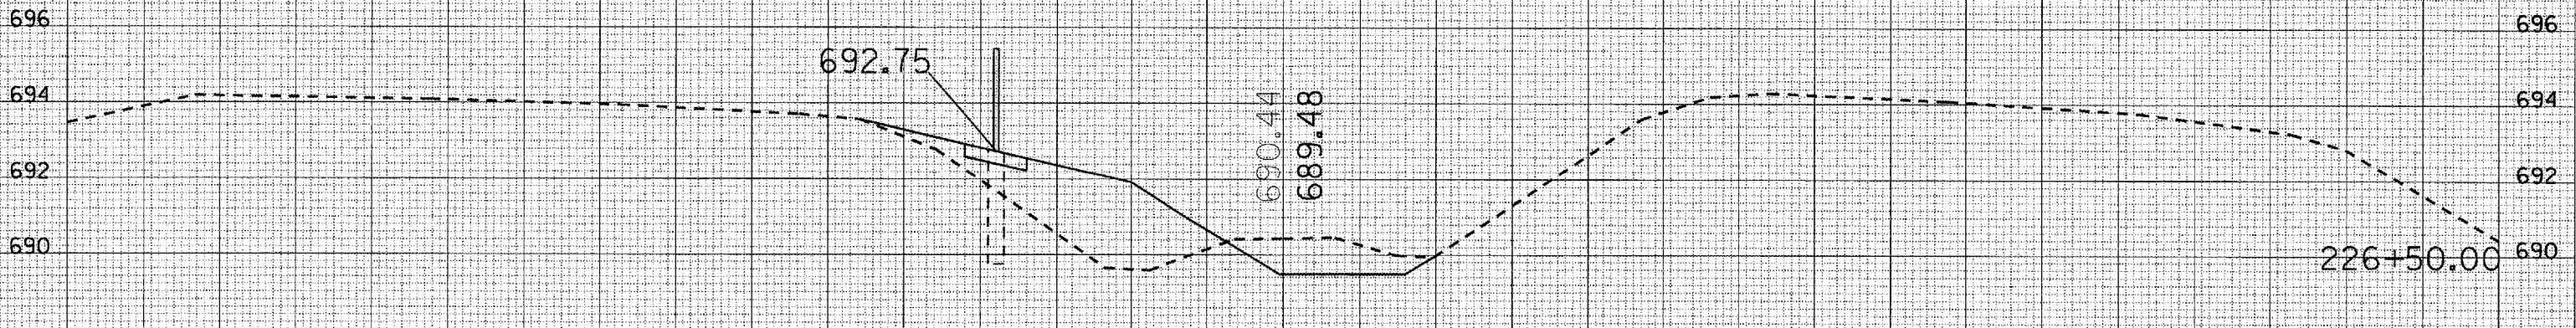

NOTE:
HTCMB POSTS AND FOUNDATIONS
NOT DRAWN TO SCALE

80 70 60 50 40 30 20 10 0 10 20 30 40 50 60 70 80