



F.A.D. RTE.	SECTION	COUNTY	TOTAL SHEETS	SHEET NO.
SBI-4	F(B-3)	MACOUPIN	27	9
STA.		TO STA.		
FED. ROAD DIST. NO.	ILLINOIS	FED. AID PROJECT		
CONTRACT #72407				

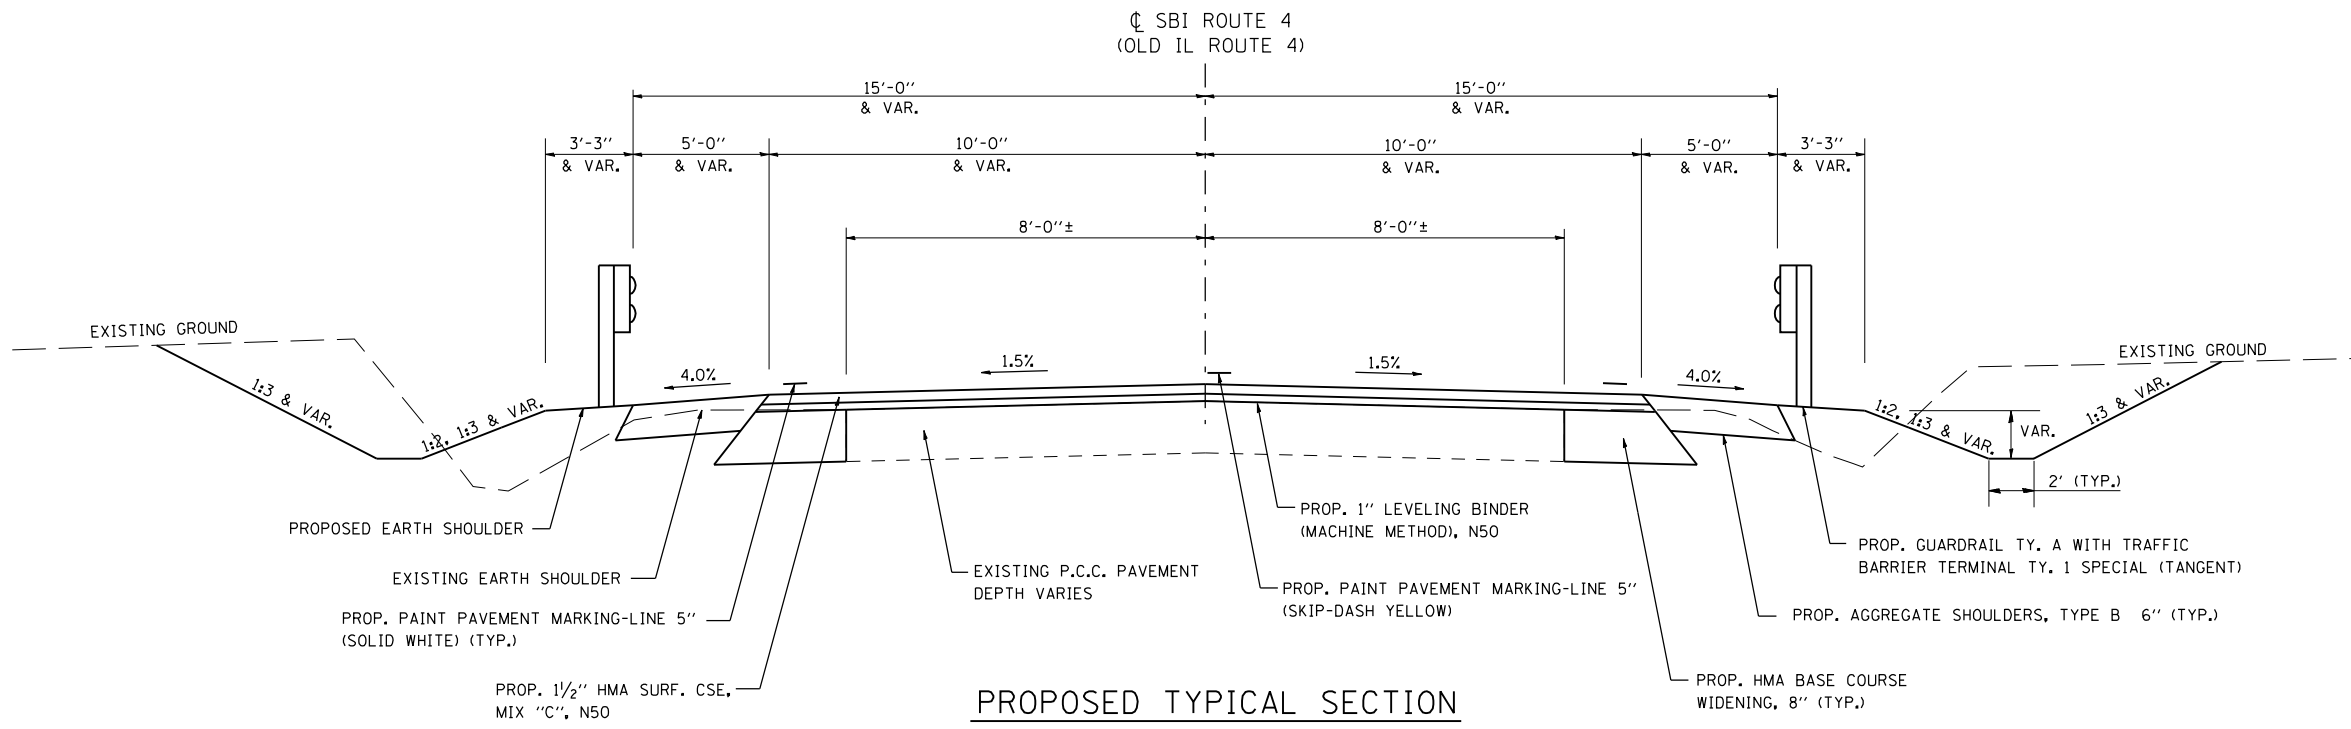

PROPOSED TYPICAL SECTION
 STA. 2124+45.00 TO STA. 2125+75.00
 STA. 2126+75.00 TO STA. 2127+90.00

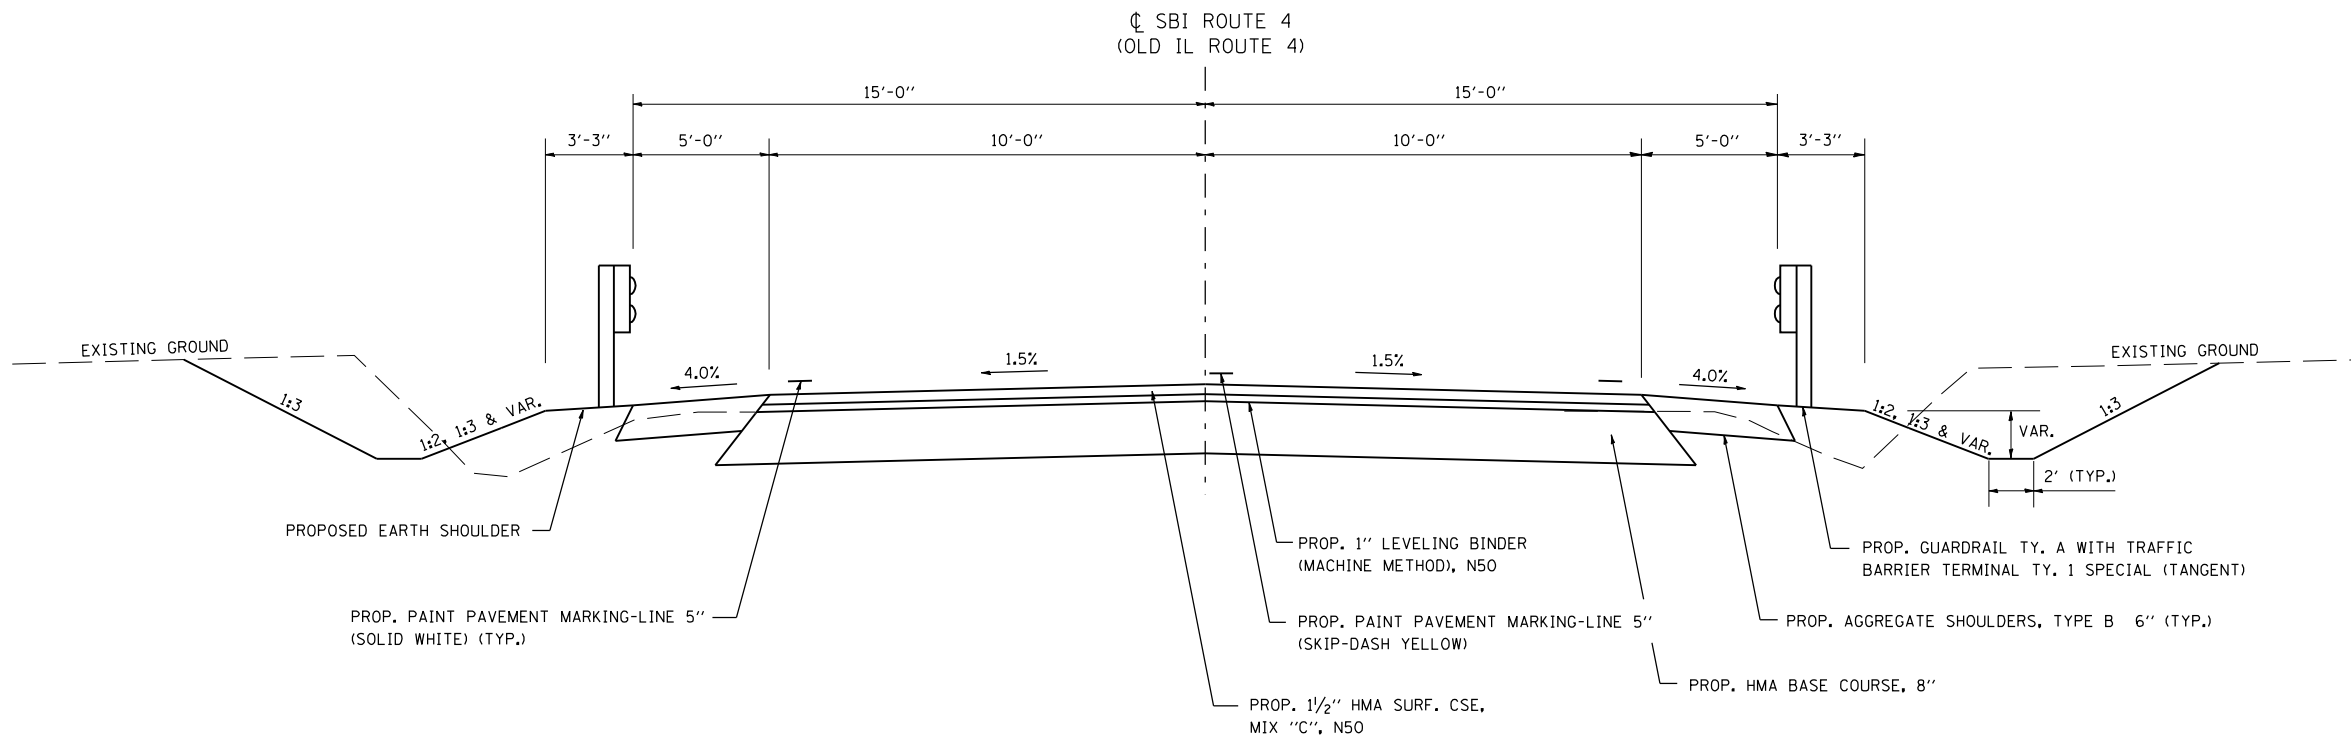

PROPOSED TYPICAL SECTION
 STA. 2125+75.00 TO STA. 2126+75.00

REVISIONS	
NAME	DATE

ILLINOIS DEPARTMENT OF TRANSPORTATION

TYPICAL SECTIONS

SCALE: NONE
 DATE: 08/2004

DRAWN BY: FML
 CHECKED BY: JH