


F.A.P. RTE.	SECTION	COUNTY	TOTAL SHEETS	SHEET NO.
67	(107Z)RS-8	SANGAMON	80	33
STA.		TO STA.		
FED. ROAD DIST. NO.	ILLINOIS	FED. AID PROJECT		

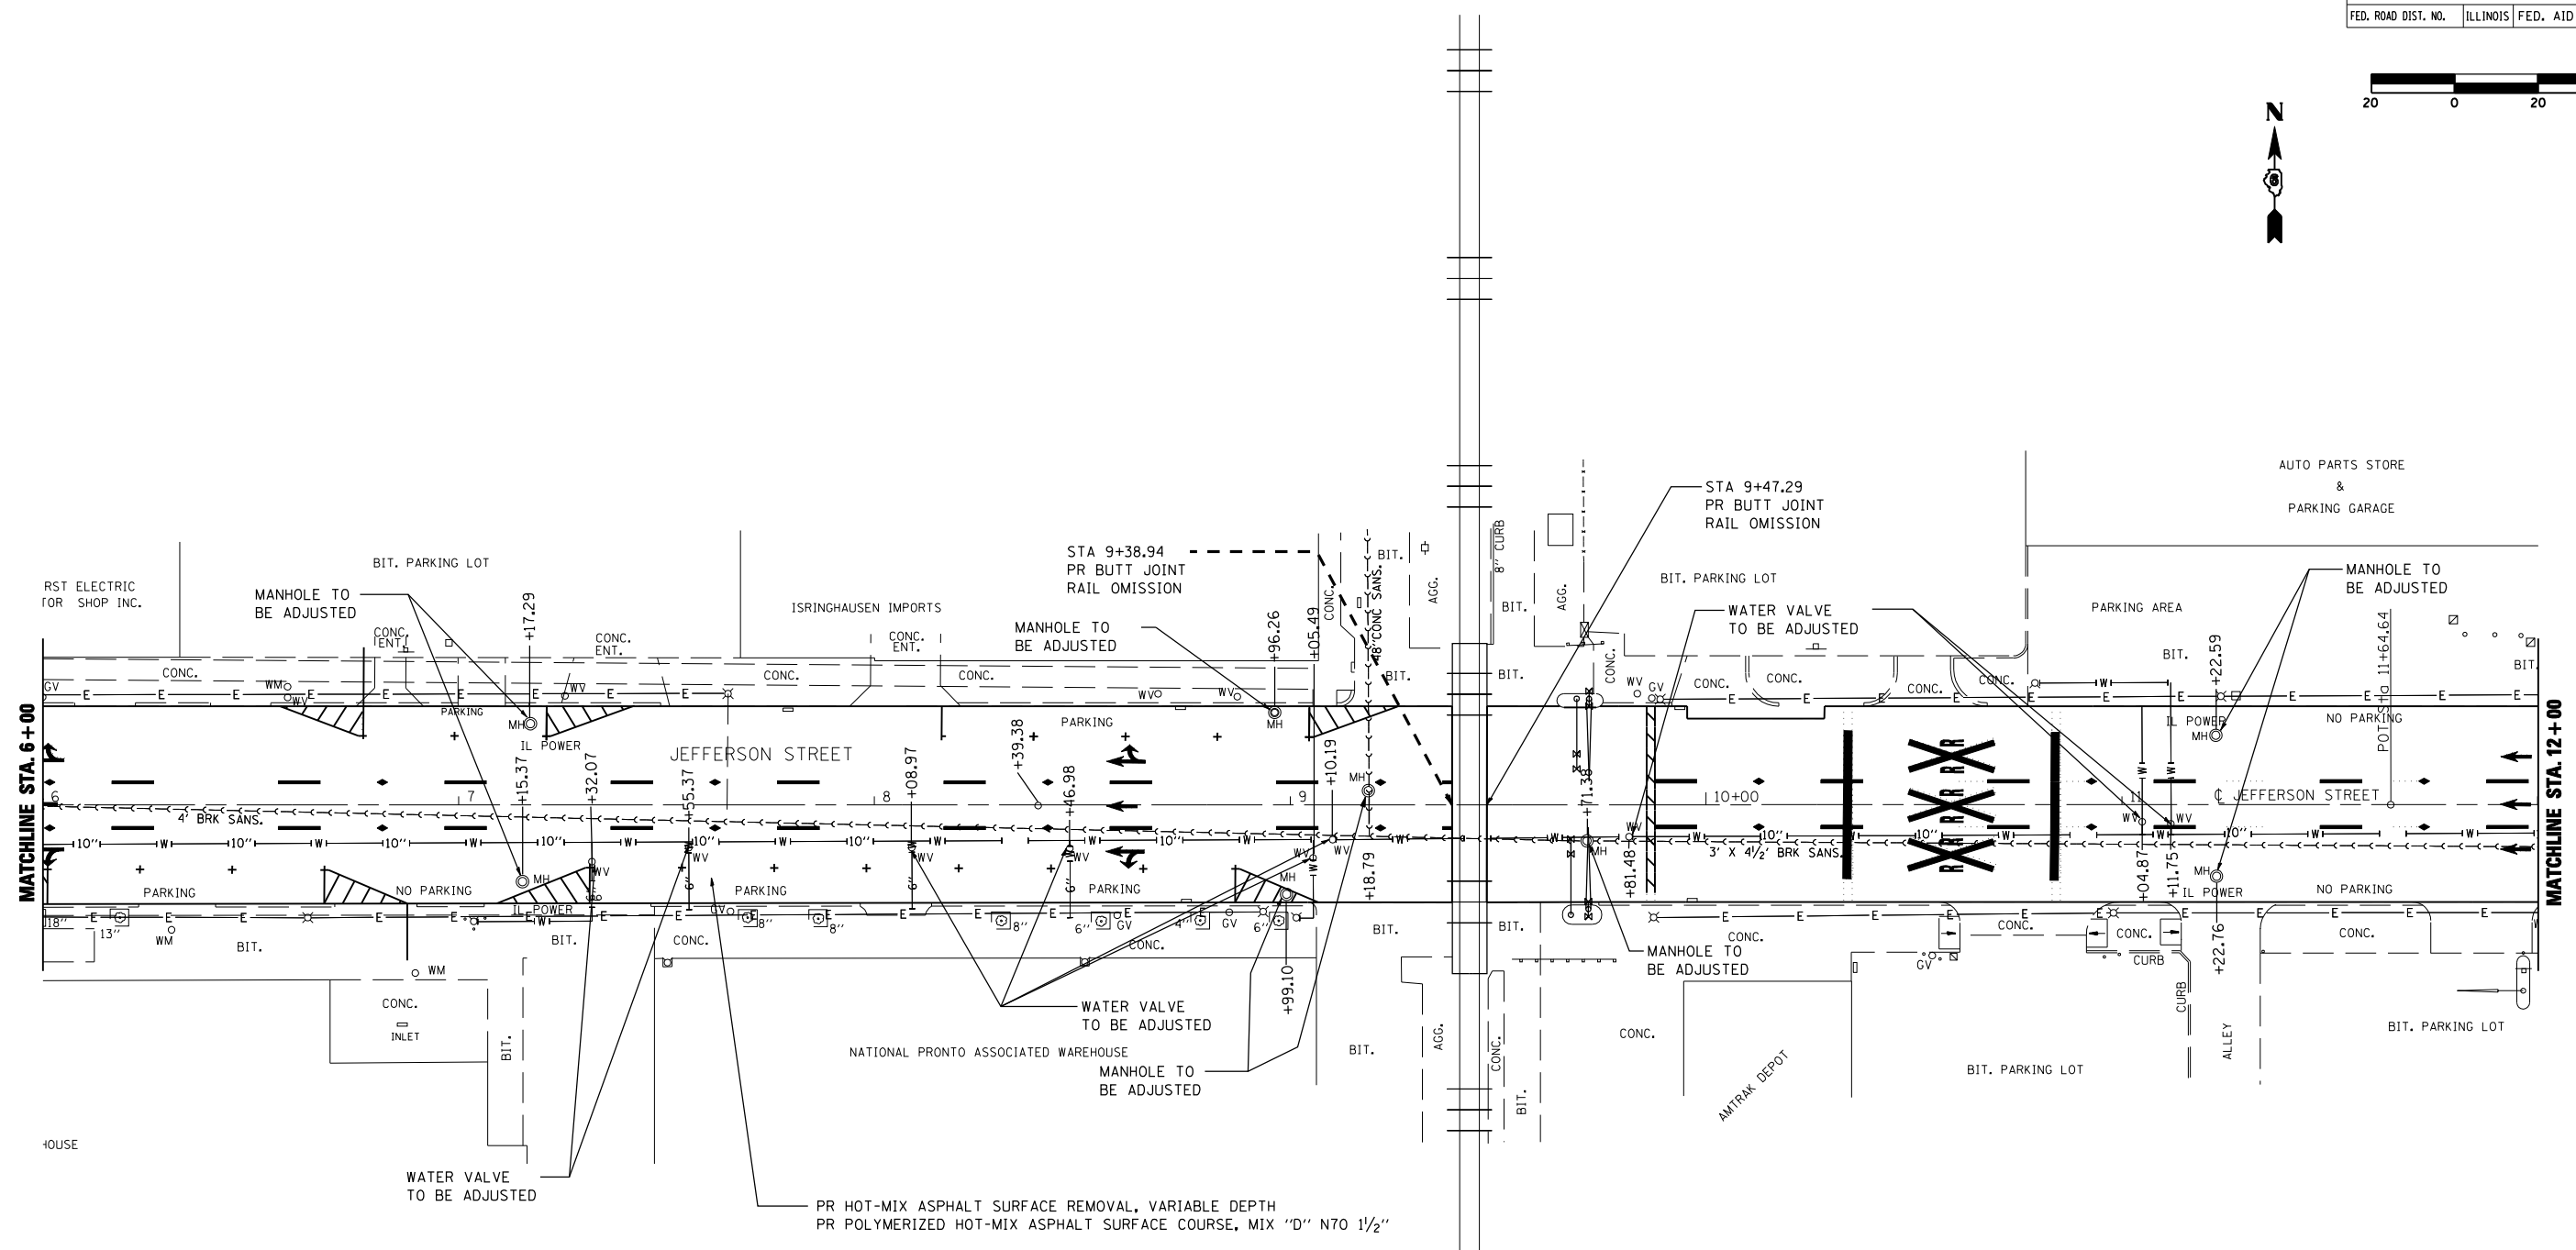

PR HOT-MIX ASPHALT SURFACE REMOVAL, VARIABLE DEPTH
 PR POLYMERIZED HOT-MIX ASPHALT SURFACE COURSE, MIX "D" N70 1 1/2"

REVISIONS	
NAME	DATE

ILLINOIS DEPARTMENT OF TRANSPORTATION
PLAN SHEET
FAP ROUTE 67 (JEFFERSON ST.)
SECTION (107Z)RS-8
SANGAMON COUNTY
SHEET 2 OF 7

SCALE: VERT. _____
 HORIZ. _____
 DATE _____ DRAWN BY _____
 CHECKED BY _____

\$\$\$SUB\$