
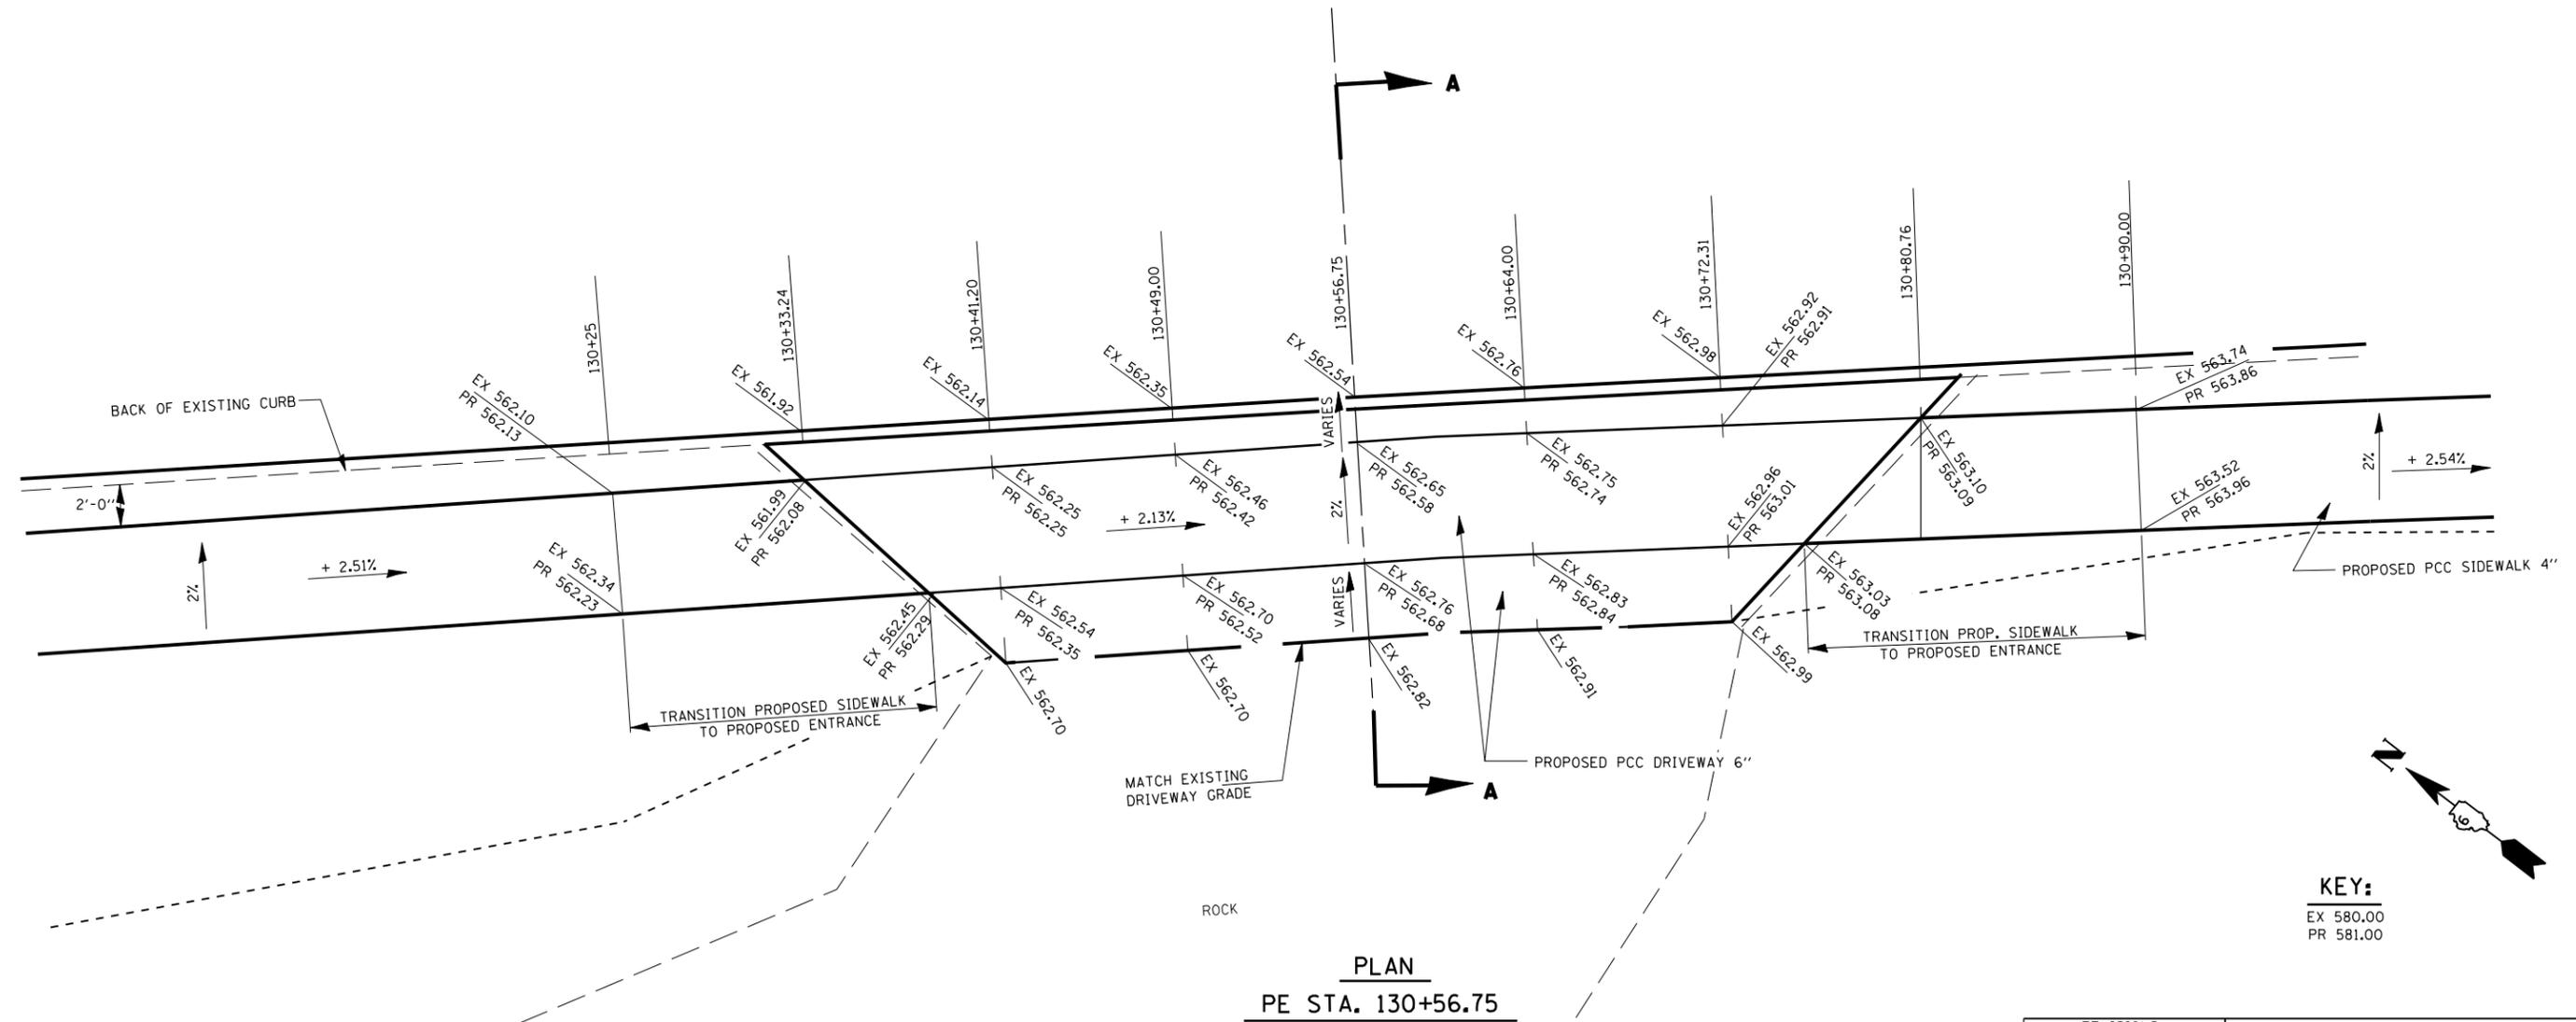


F.A.P. RTE.	SECTION	COUNTY	TOTAL SHEETS	SHEET NO.
67	S(RS-5, TS-7), L	SANGAMON	78	23
STA.		TO STA.		
FED. ROAD DIST. NO.	ILLINOIS	FED. AID PROJECT		

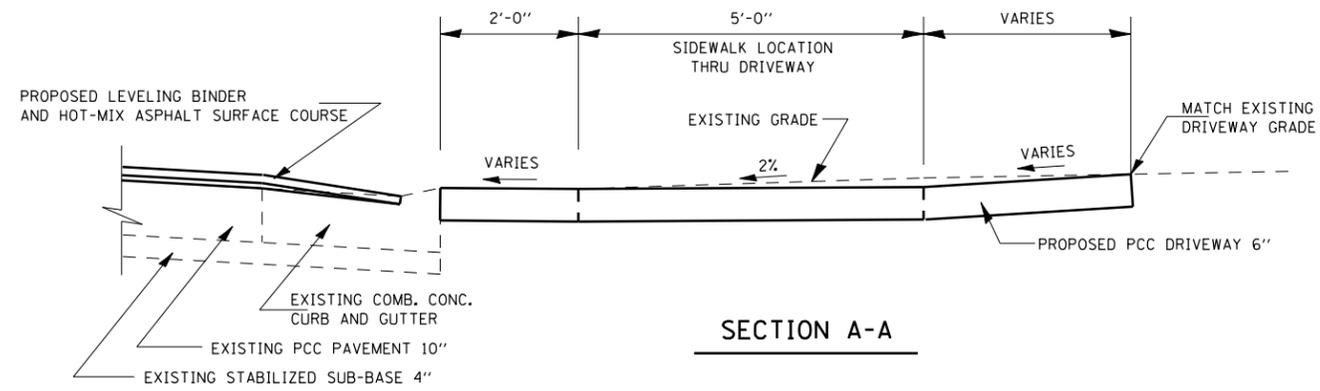

**KEY:**  
 EX 580.00  
 PR 581.00

REVISIONS	
NAME	DATE

ILLINOIS DEPARTMENT OF TRANSPORTATION  
 ENTRANCE DETAILS STA. 130+56.75  
 FAP 67 (IL 97/ JEFFERSON ST)  
 SECTION S(RS-5, TS-7), L  
 SANGAMON COUNTY

SCALE: VERT. \_\_\_\_\_  
 HORIZ. \_\_\_\_\_  
 DATE \_\_\_\_\_ DRAWN BY \_\_\_\_\_  
 CHECKED BY \_\_\_\_\_

PLOT DATE: # DATES  
 FILE NAME: # FILE#  
 PLOT SCALE: # SCALE#  
 USER NAME: # USER#