


F.A.P. RTE.	SECTION	COUNTY	TOTAL SHEETS	SHEET NO.
67	S(RS-5, TS-7), L	SANGAMON	78	42
STA.		TO STA.		
FED. ROAD DIST. NO.	ILLINOIS	FED. AID PROJECT		

**LEGEND**

- ① PREFORMED PLASTIC PAVEMENT MARKING, TYPE B - LINE 5"
- ② PREFORMED PLASTIC PAVEMENT MARKING, TYPE B - LETTERS AND SYMBOLS (BITUMINOUS SURFACE)
- ③ POLYUREA PAVEMENT MARKING SPECIAL - 5"
- ④ POLYUREA PAVEMENT MARKING SPECIAL - 6"
- ⑤ POLYUREA PAVEMENT MARKING SPECIAL - 12"
- ⑥ POLYUREA PAVEMENT MARKING SPECIAL - 24"

EXIST. CURVE 404  
 PI STA. = 130+53.27  
 $\Delta = 22^\circ 35' 04''$  (RT)  
 $D = 3^\circ 59' 15''$   
 $R = 1,436.88'$   
 $T = 286.91'$   
 $L = 566.38'$   
 $E = 28.37'$   
 $e = \text{----}$   
 $T.R. = \text{----}$   
 $S.E. \text{ RUN} = \text{----}$   
 $P.C. \text{ STA.} = 127+66.35$   
 $P.T. \text{ STA.} = 133+32.73$

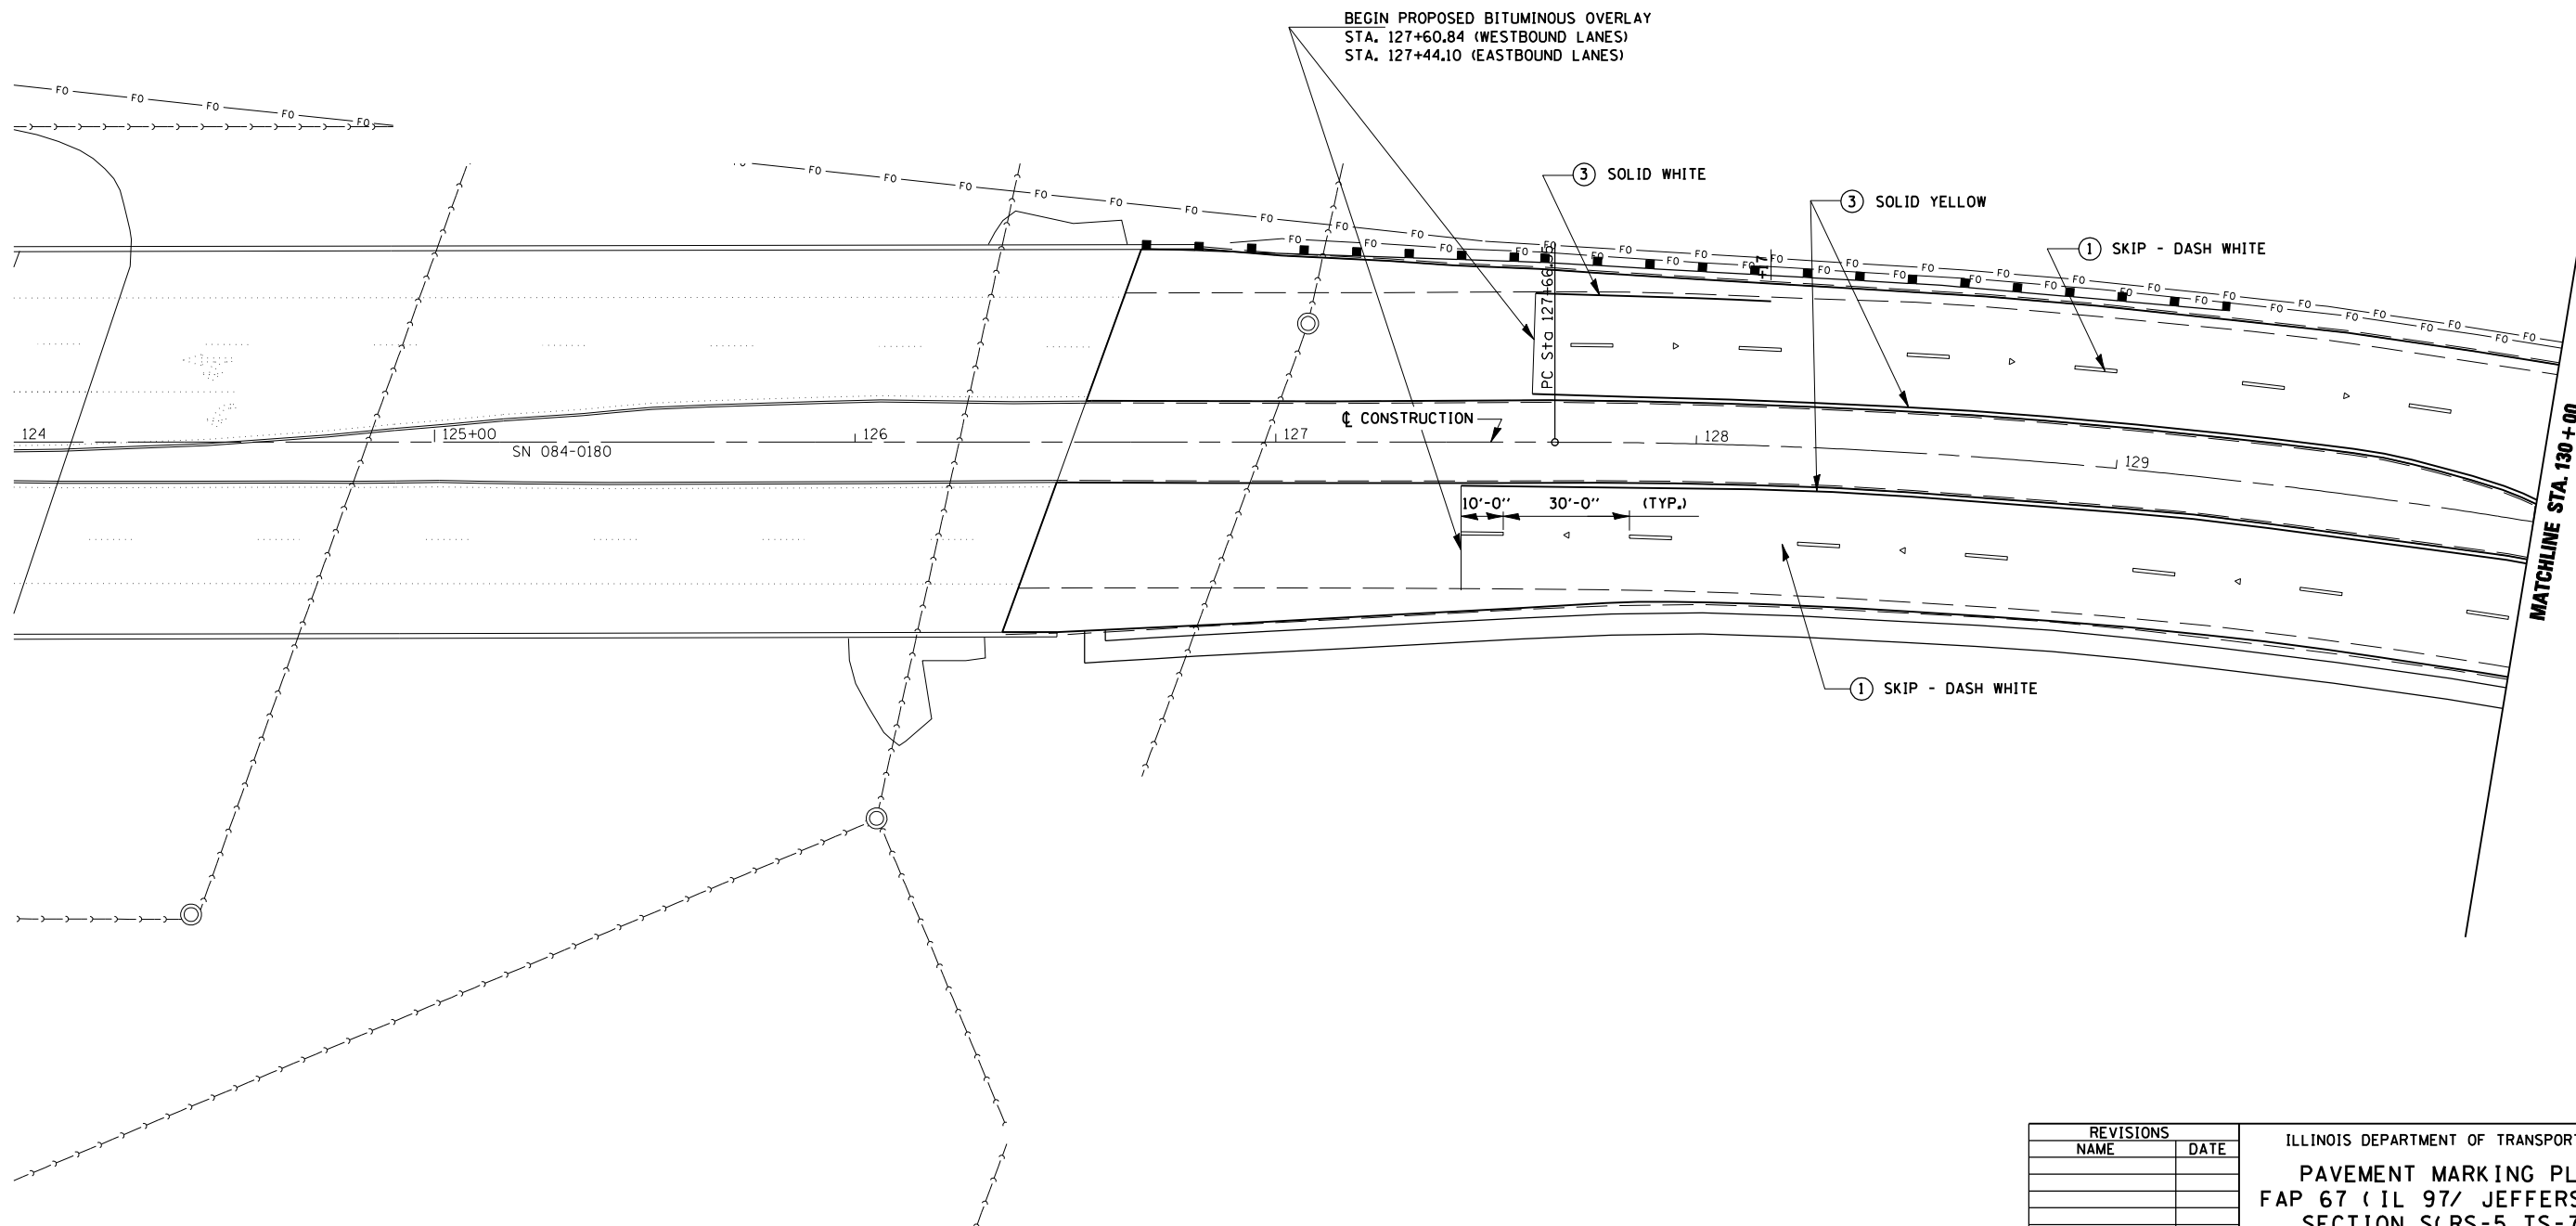

PLOT DATE = #DATE#  
 PLOT TIME = #TIME#  
 PLOT SCALE = #SCALE#  
 USER NAME = #USER#

REVISIONS	
NAME	DATE

ILLINOIS DEPARTMENT OF TRANSPORTATION  
 PAVEMENT MARKING PLANS  
 FAP 67 (IL 97/ JEFFERSON ST)  
 SECTION S(RS-5, TS-7), L  
 SANGAMON COUNTY

SCALE: VERT. \_\_\_\_\_  
 HORIZ. \_\_\_\_\_  
 DATE \_\_\_\_\_ DRAWN BY \_\_\_\_\_  
 CHECKED BY \_\_\_\_\_