

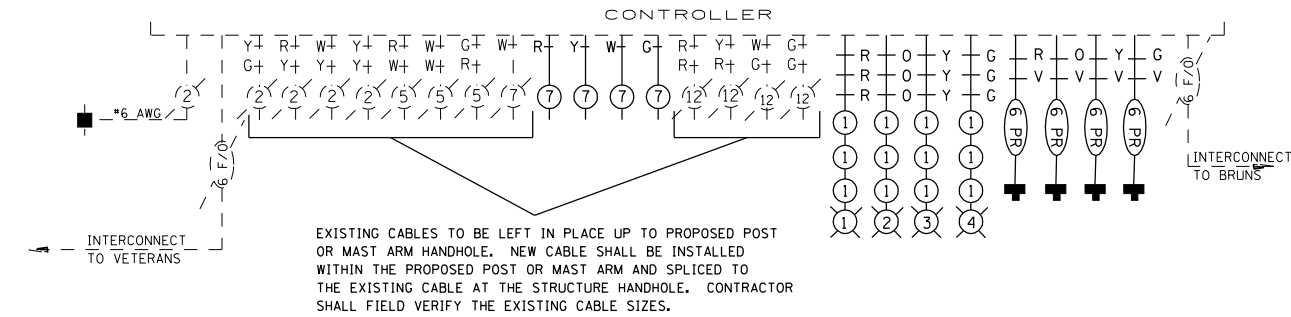
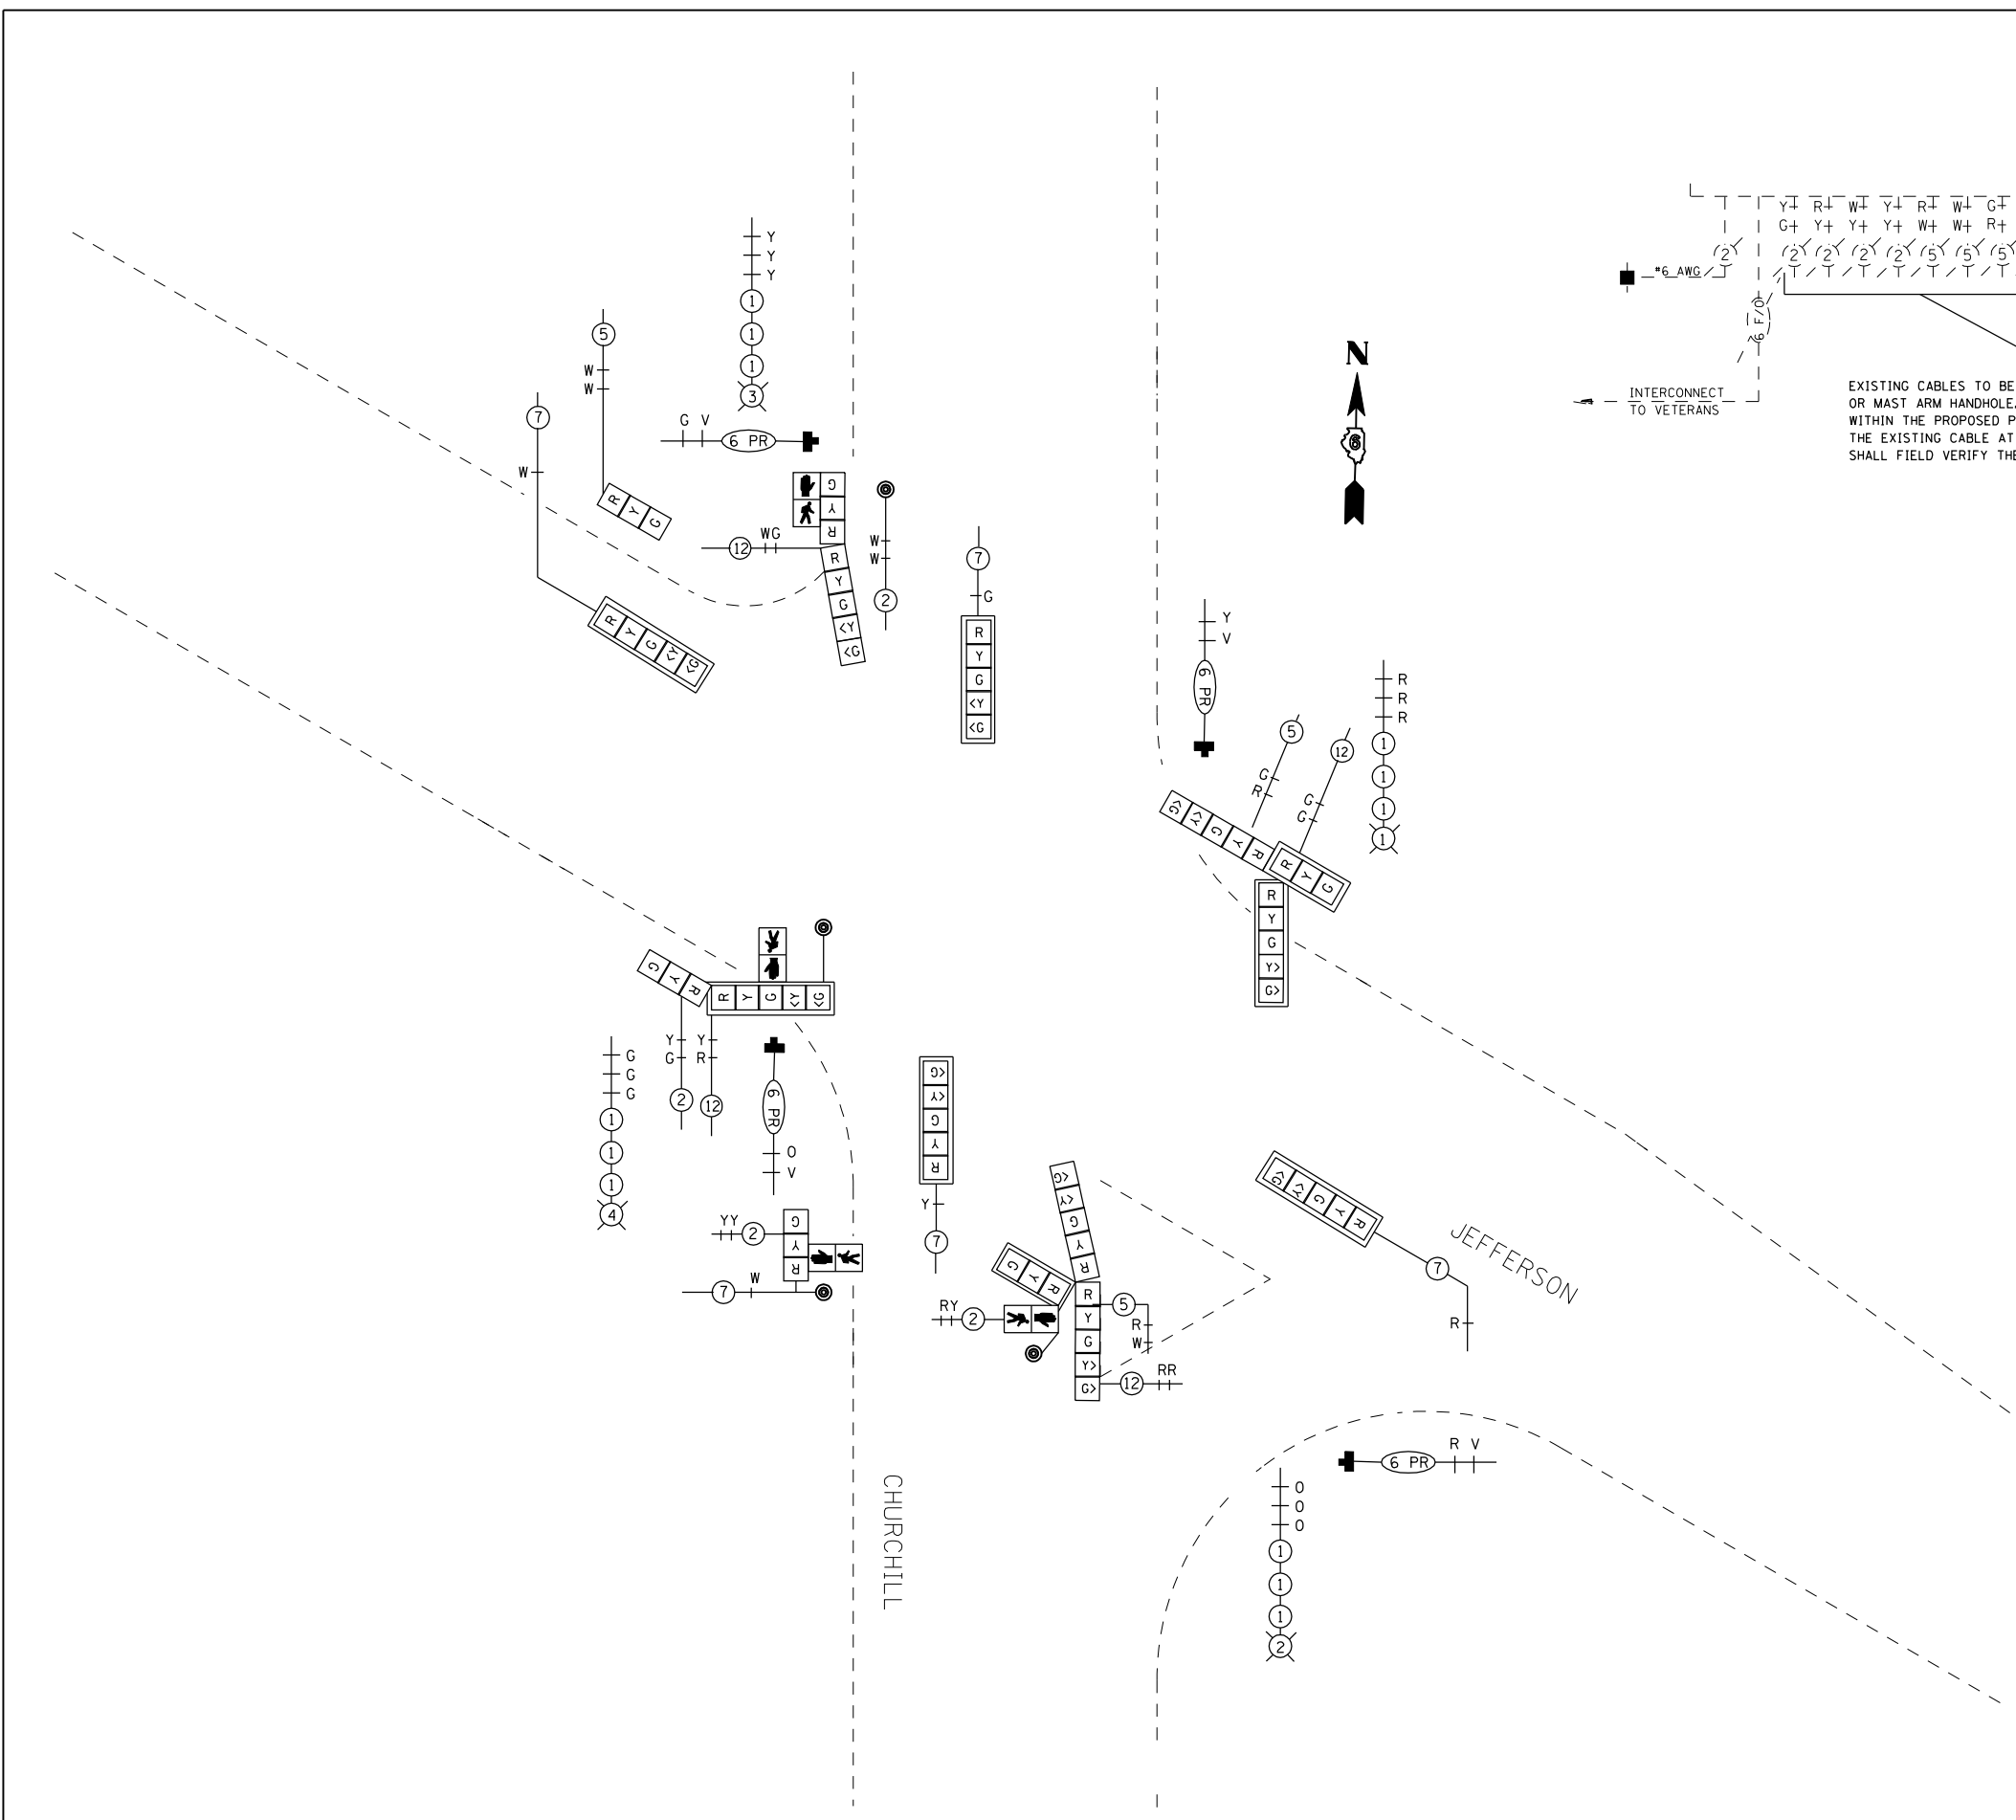


| | | | | |
|---------------------|------------------|------------------|--------------|-----------|
| F.A.P. RTE. | SECTION | COUNTY | TOTAL SHEETS | SHEET NO. |
| 67 | SIRS-5, TS-7), L | SANGAMON | 78 | 54 |
| STA. | | TO STA. | | |
| FED. ROAD DIST. NO. | ILLINOIS | FED. AID PROJECT | | |

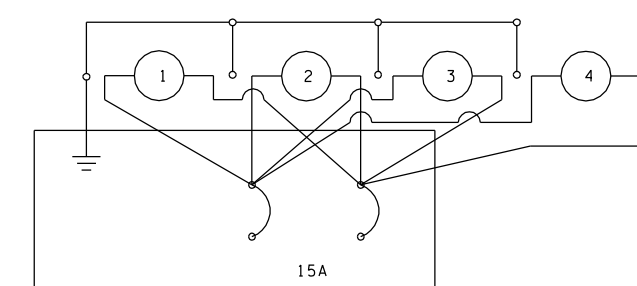

EXISTING CABLES TO BE LEFT IN PLACE UP TO PROPOSED POST OR MAST ARM HANDHOLE. NEW CABLE SHALL BE INSTALLED WITHIN THE PROPOSED POST OR MAST ARM AND SPLICED TO THE EXISTING CABLE AT THE STRUCTURE HANDHOLE. CONTRACTOR SHALL FIELD VERIFY THE EXISTING CABLE SIZES.

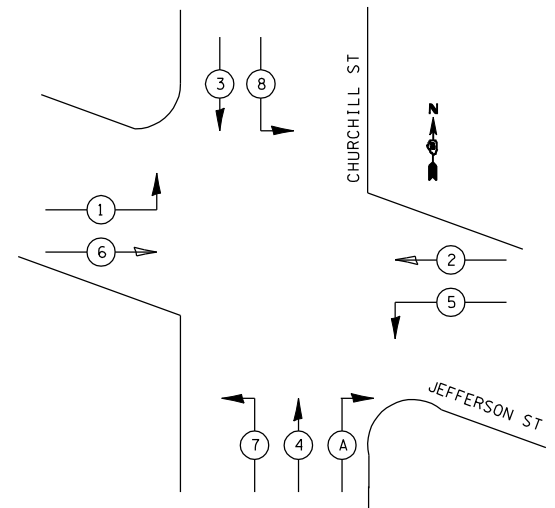

LIGHTING BREAKER TO BE INCLUDED IN MODIFY EXISTING CONTROLLER CABINET PAY ITEM

JEFFERSON ST. & CHURCHILL RD.

| REVISIONS | |
|-----------|------|
| NAME | DATE |
| | |
| | |
| | |
| | |
| | |
| | |
| | |
| | |
| | |

ILLINOIS DEPARTMENT OF TRANSPORTATION
PROPOSED CABLE DIAGRAM
 FAP 67 (IL 97/ JEFFERSON ST)
 SECTION S(RS-5, TS-7), L
 SANGAMON COUNTY

SCALE: VERT. MAR 06
 HORIZ. MAR 06
 DRAWN BY: KDA
 CHECKED BY: