

F.A. RTE.	SECTION	COUNTY	TOTAL SHEETS	SHEET NO.
67	SIRS-5,7S-7)L	SANGAMON	78	56
STA. 126+75.00		TO STA. 127+00.00		
FED. ROAD DIST. NO.	ILLINOIS	FED. AID PROJECT		

BY	DATE


FINAL SURVEY	SURVEYED	PLOTTED	AREAS CHECKED
NOTE BOOK NO.			

BY	DATE

ORIGINAL SURVEY	SURVEYED	PLOTTED	AREAS CHECKED
NOTE BOOK NO.			

PLOT DATE = #DATE#  
 FILE NAME = #FILE#  
 PLOT SCALE = #SCALE#  
 USER NAME = #USER#

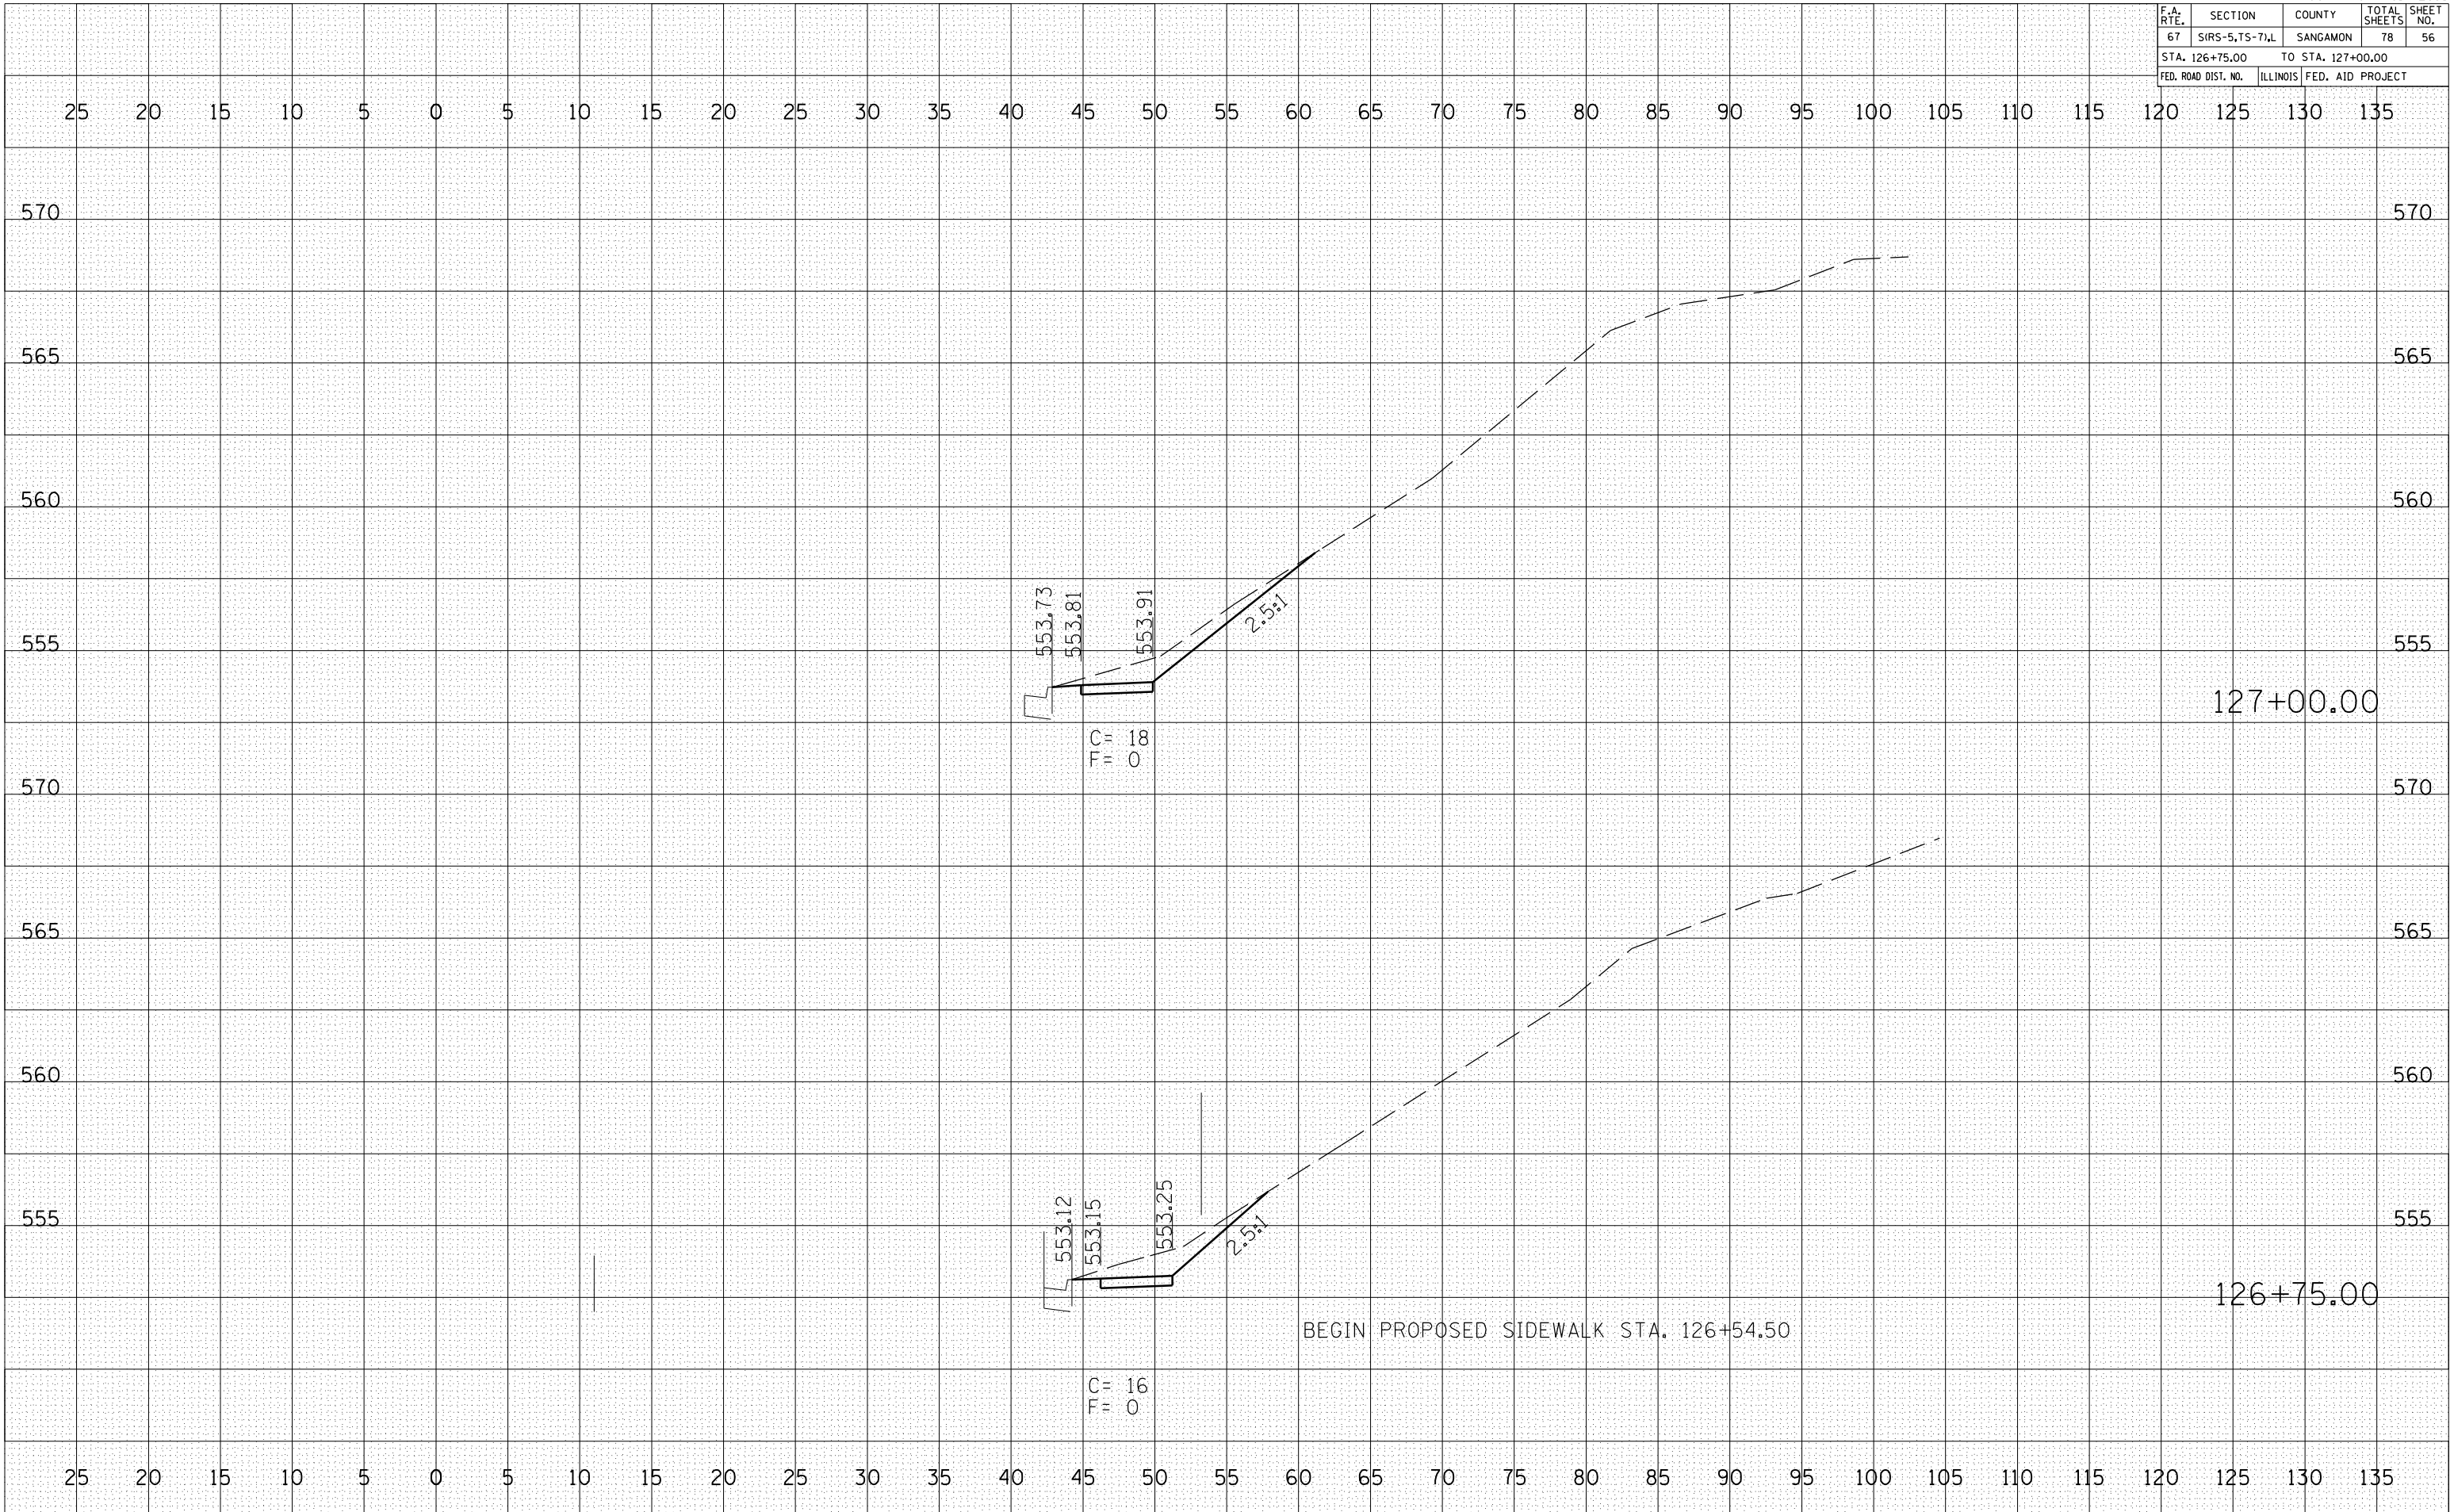

BEGIN PROPOSED SIDEWALK STA. 126+54.50