

F.A. RTE.	SECTION	COUNTY	TOTAL SHEETS	SHEET NO.
67	SIRS-5,7S-7)L	SANGAMON	78	57
STA. 127+25.00		TO STA. 127+50.00		
FED. ROAD DIST. NO.	ILLINOIS	FED. AID PROJECT		


BY	DATE

FINAL SURVEY	SURVEYED	PLOTTED	AREAS CHECKED
NO. _____	NO. _____	NO. _____	NO. _____

BY	DATE

ORIGINAL SURVEY	SURVEYED	PLOTTED	AREAS CHECKED
NO. _____	NO. _____	NO. _____	NO. _____

PLOT DATE = #DATE#
 FILE NAME = #FILE#
 PLOT SCALE = #SCALE#
 USER NAME = #USER#

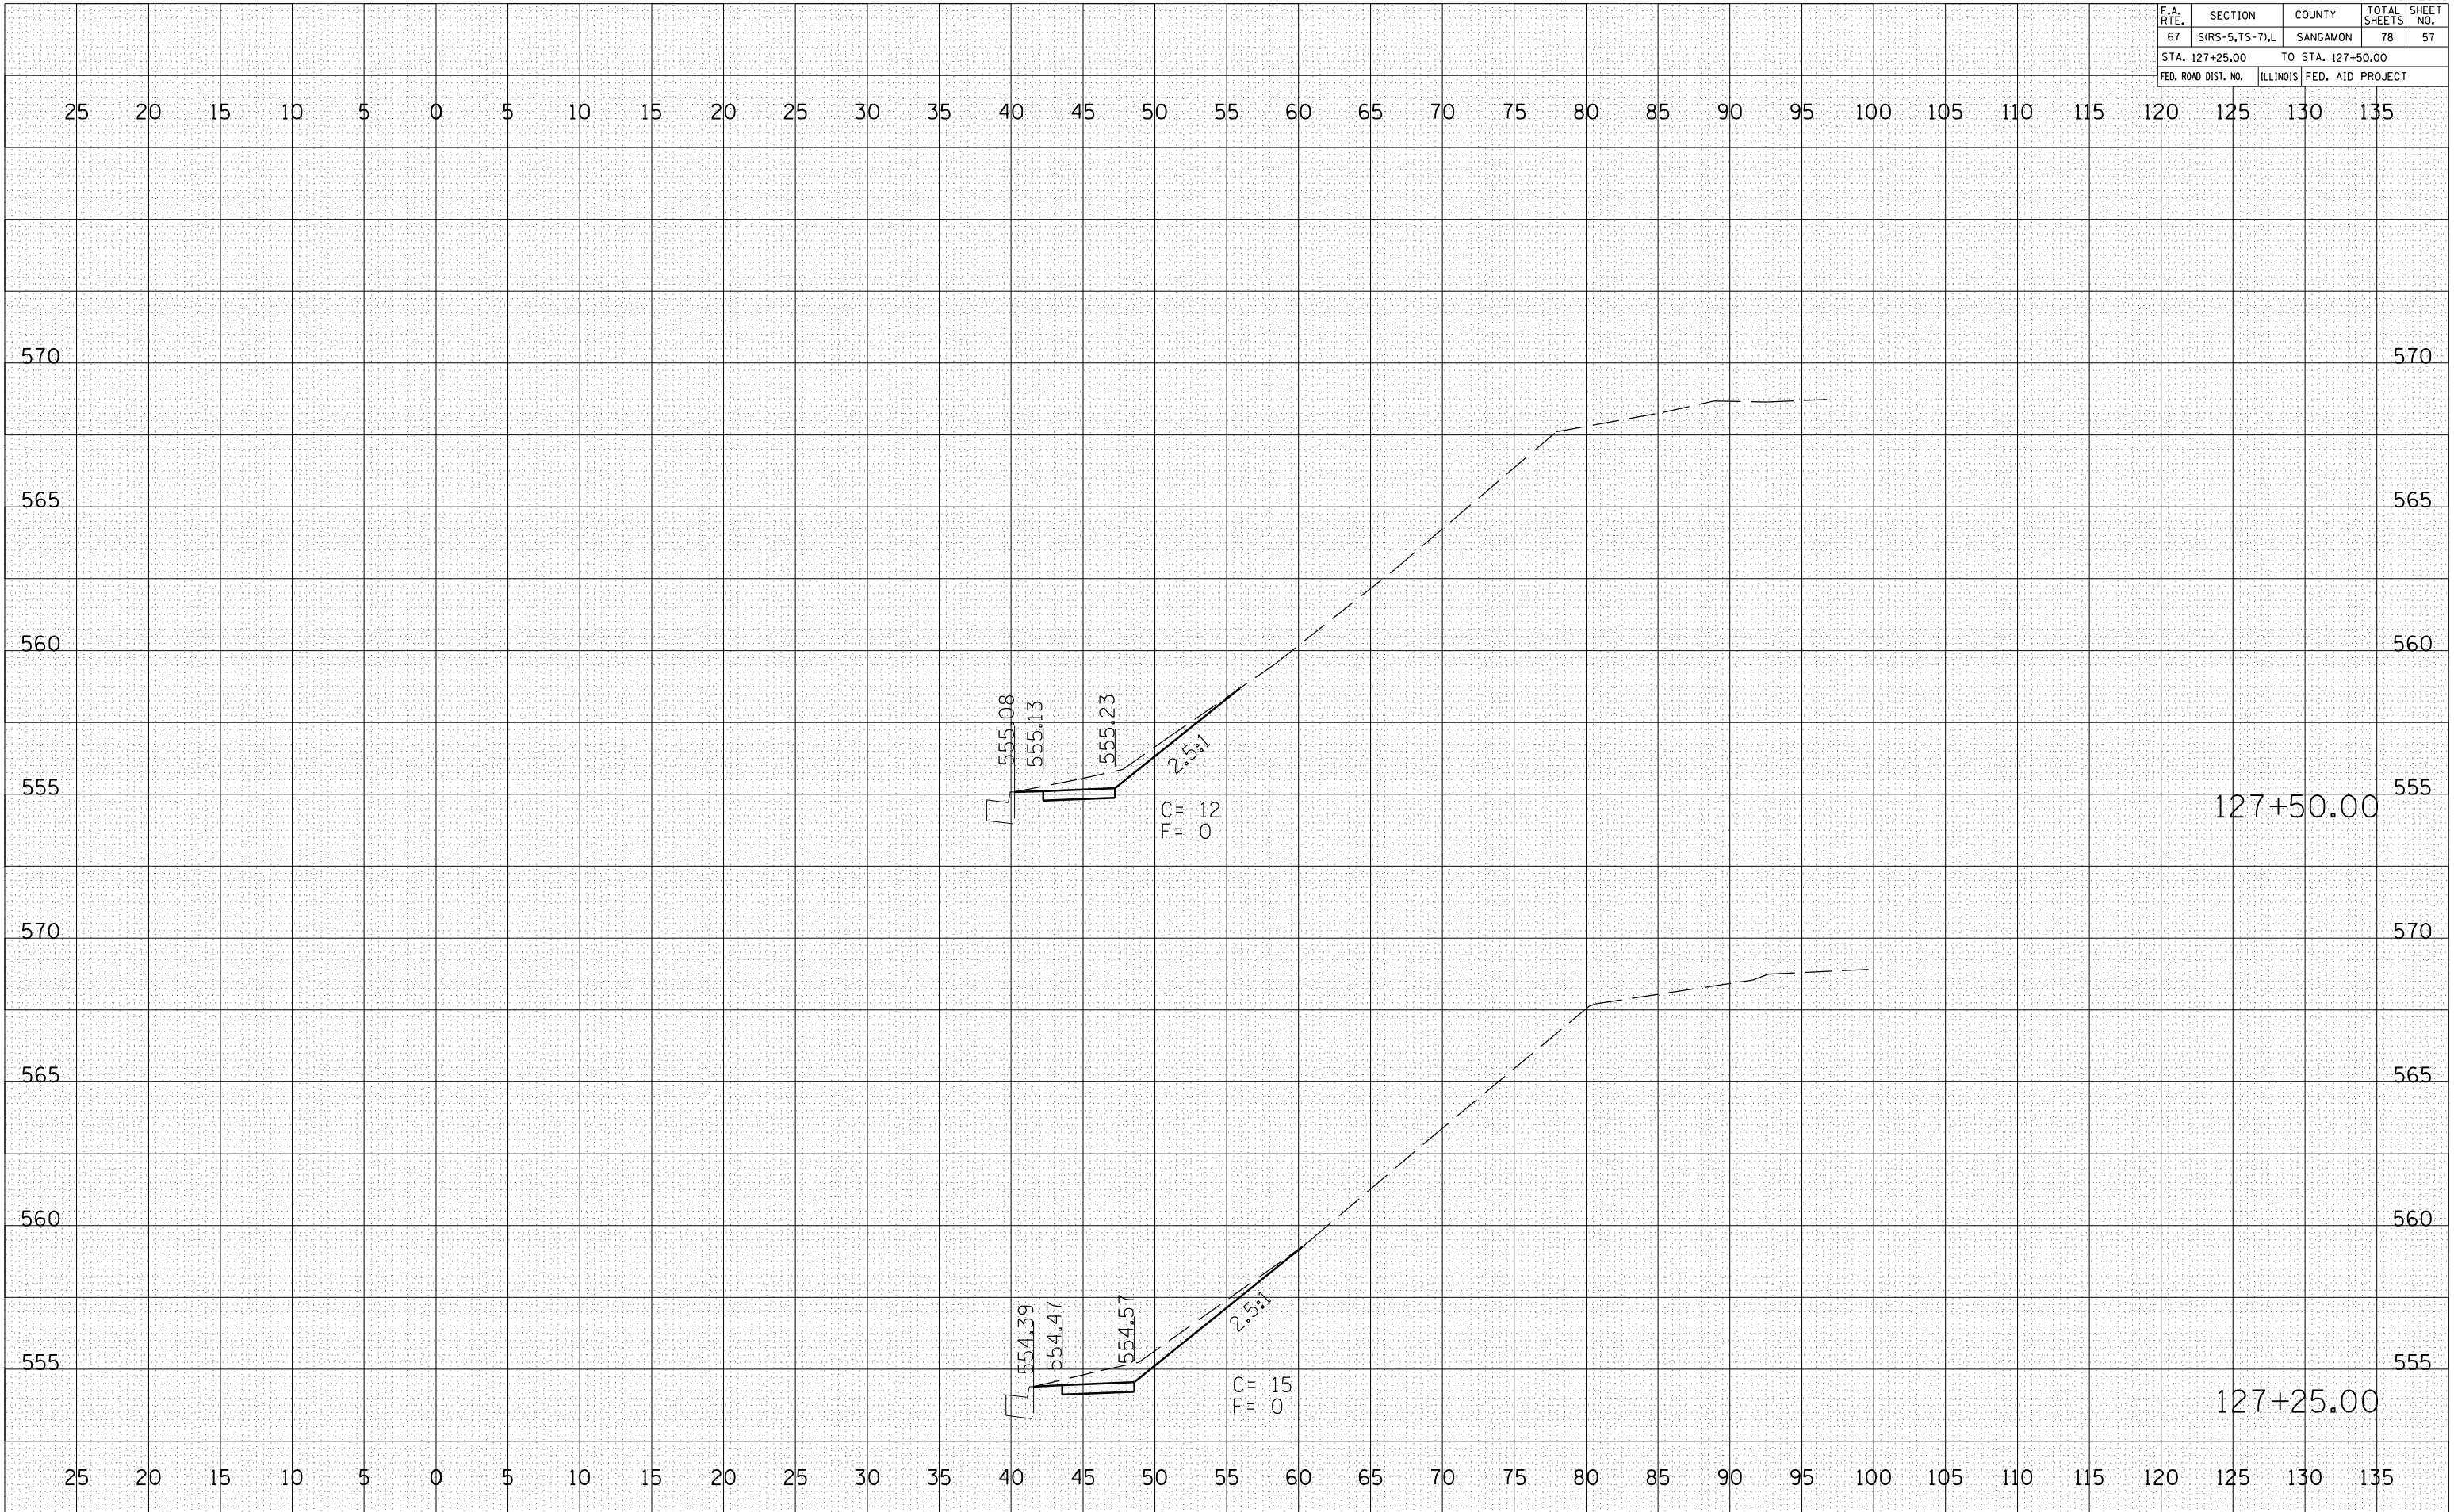

STA. 127+25 TO STA.127+50