

F.A. RTE.	SECTION	COUNTY	TOTAL SHEETS	SHEET NO.
67	SIRS-5,7S-7)L	SANGAMON	78	68
STA. 134+50.00		TO STA. 135+00.00		
FED. ROAD DIST. NO.	ILLINOIS	FED. AID PROJECT		

BY	DATE

FINAL SURVEY	SURVEYED	PLOTTED	DATE


NO.	AREAS CHECKED

BY	DATE

ORIGINAL SURVEY	SURVEYED	PLOTTED	DATE

NO.	AREAS CHECKED

PLOT DATE = #DATE#
 FILE NAME = #FILE#
 PLOT SCALE = #SCALE#
 USER NAME = #USER#

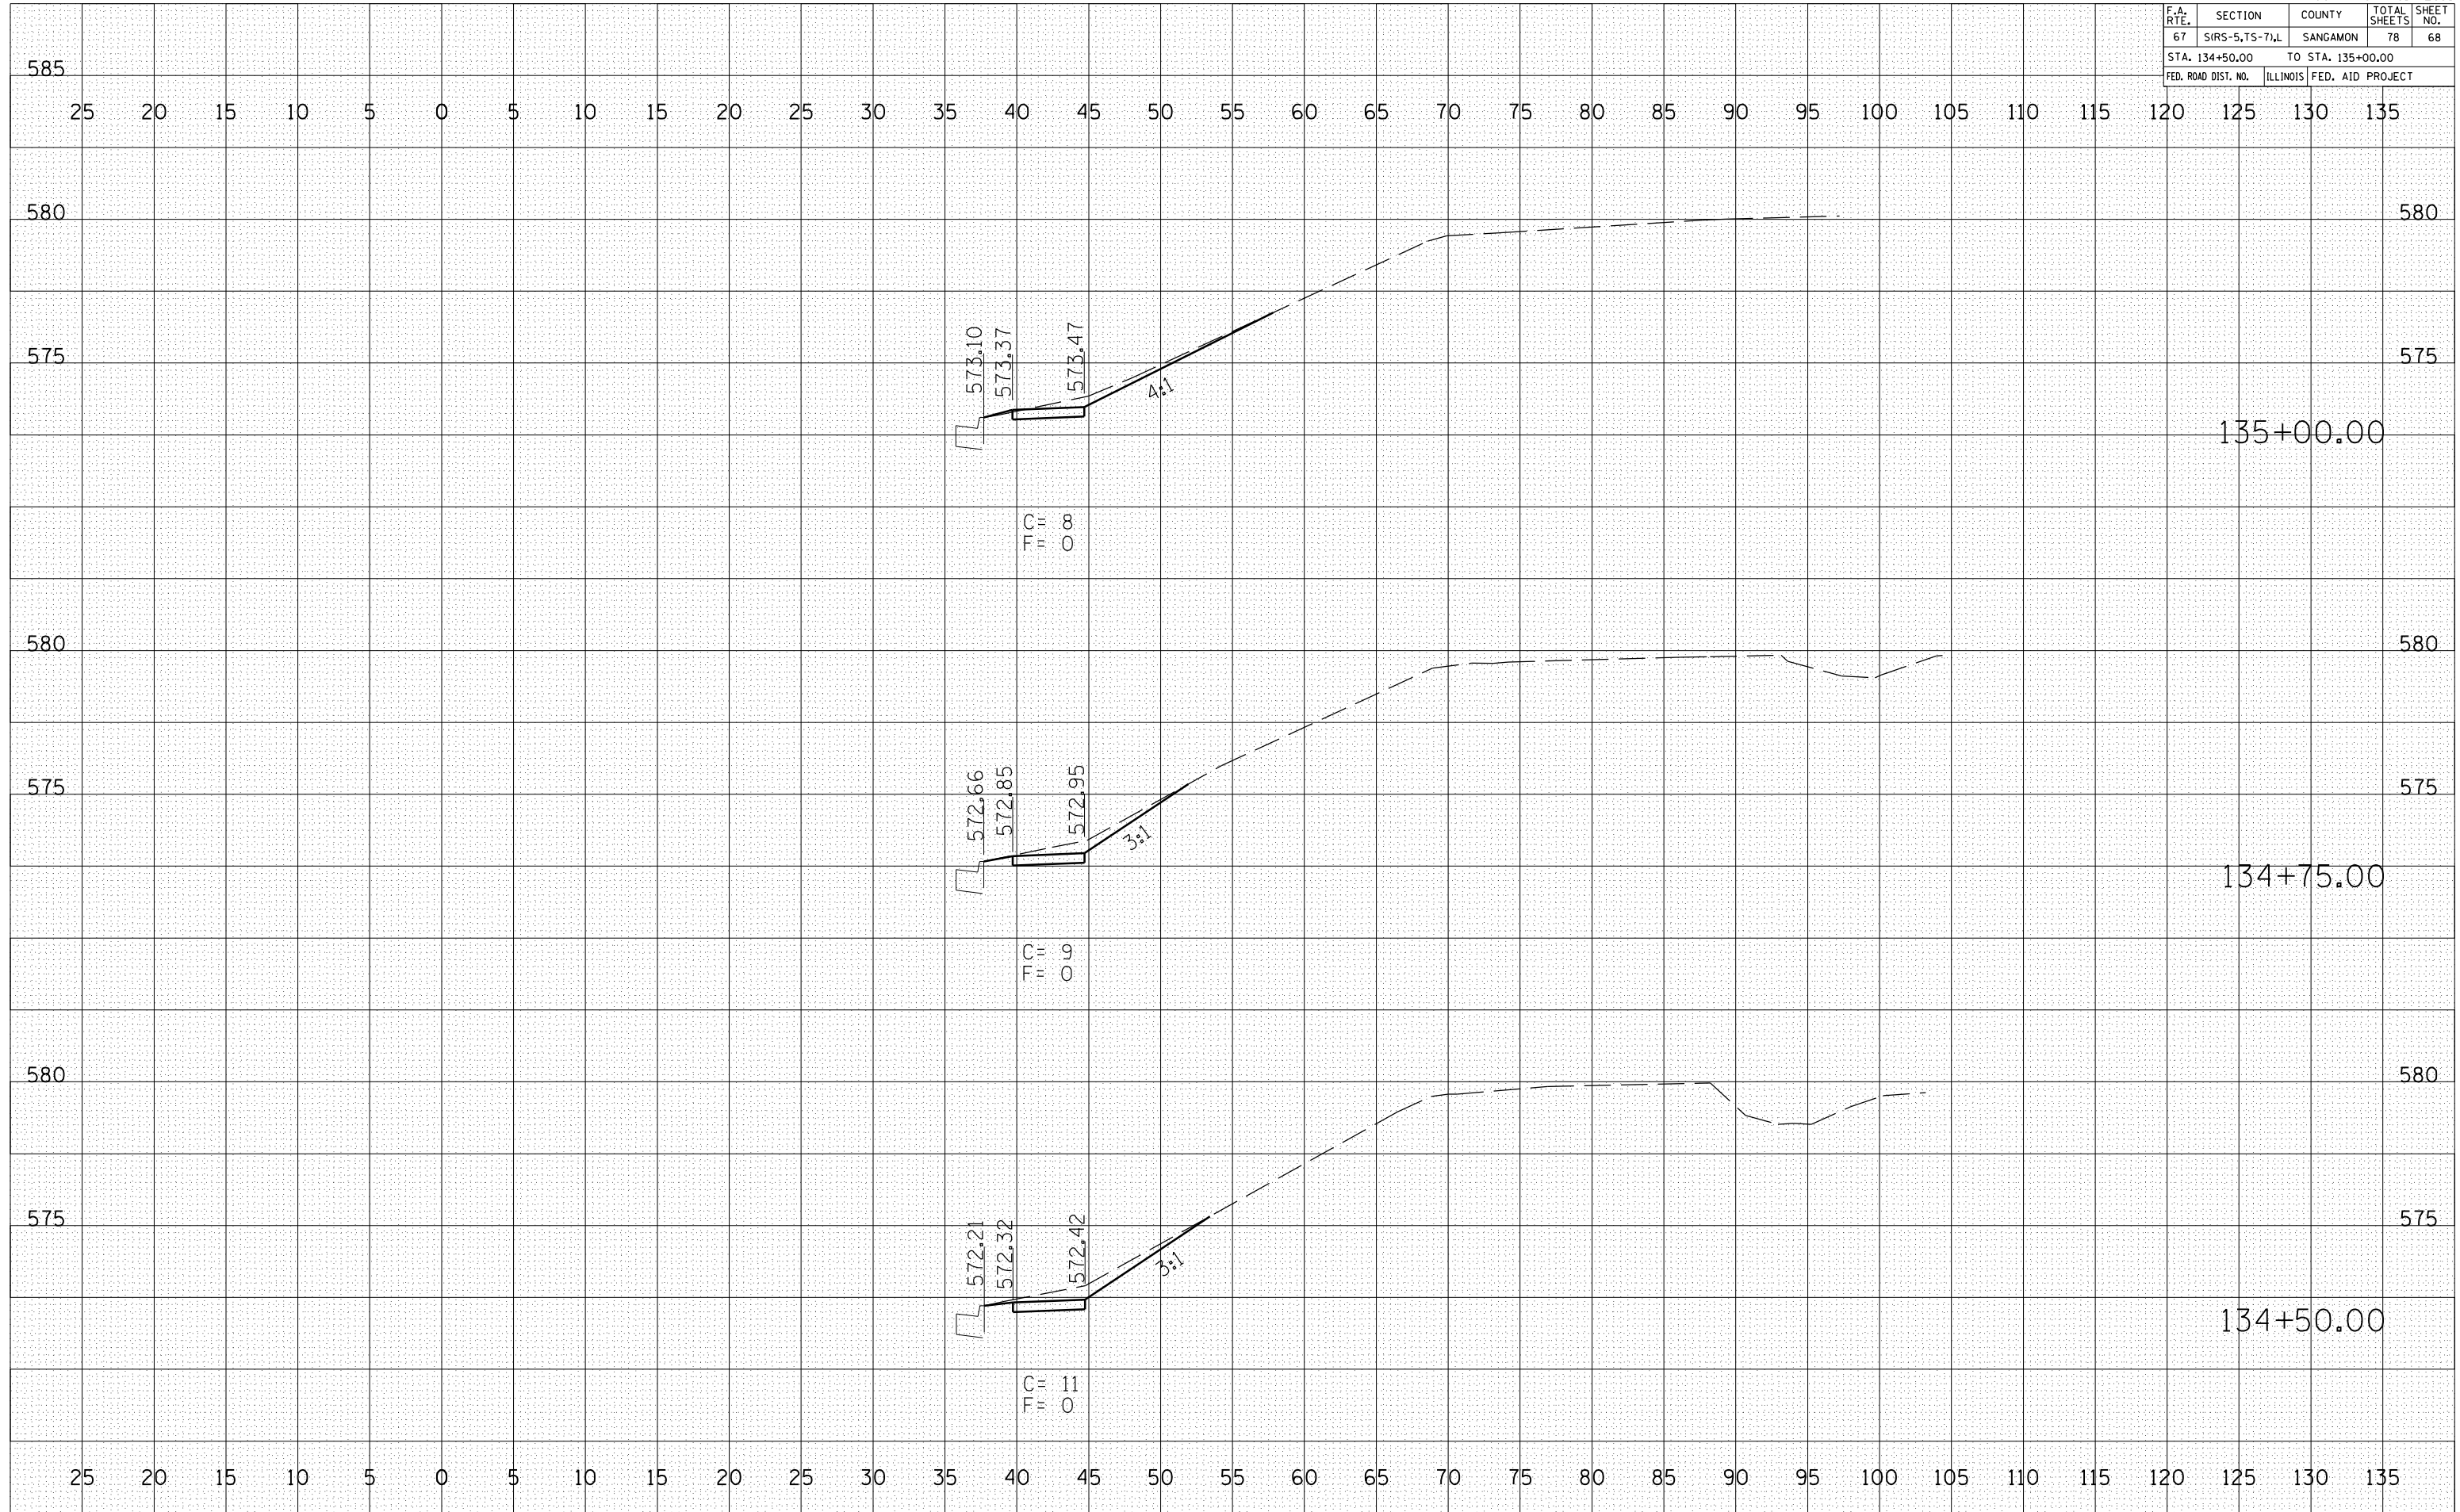

STA. 134+50 TO STA.135+00