


F.A.P. RTE.	SECTION	COUNTY	TOTAL SHEETS	SHEET NO.
714	(135)RS-6, TS	CHRISTIAN	47	25
STA.		TO STA.		
FED. ROAD DIST. NO.	ILLINOIS	FED. AID PROJECT		

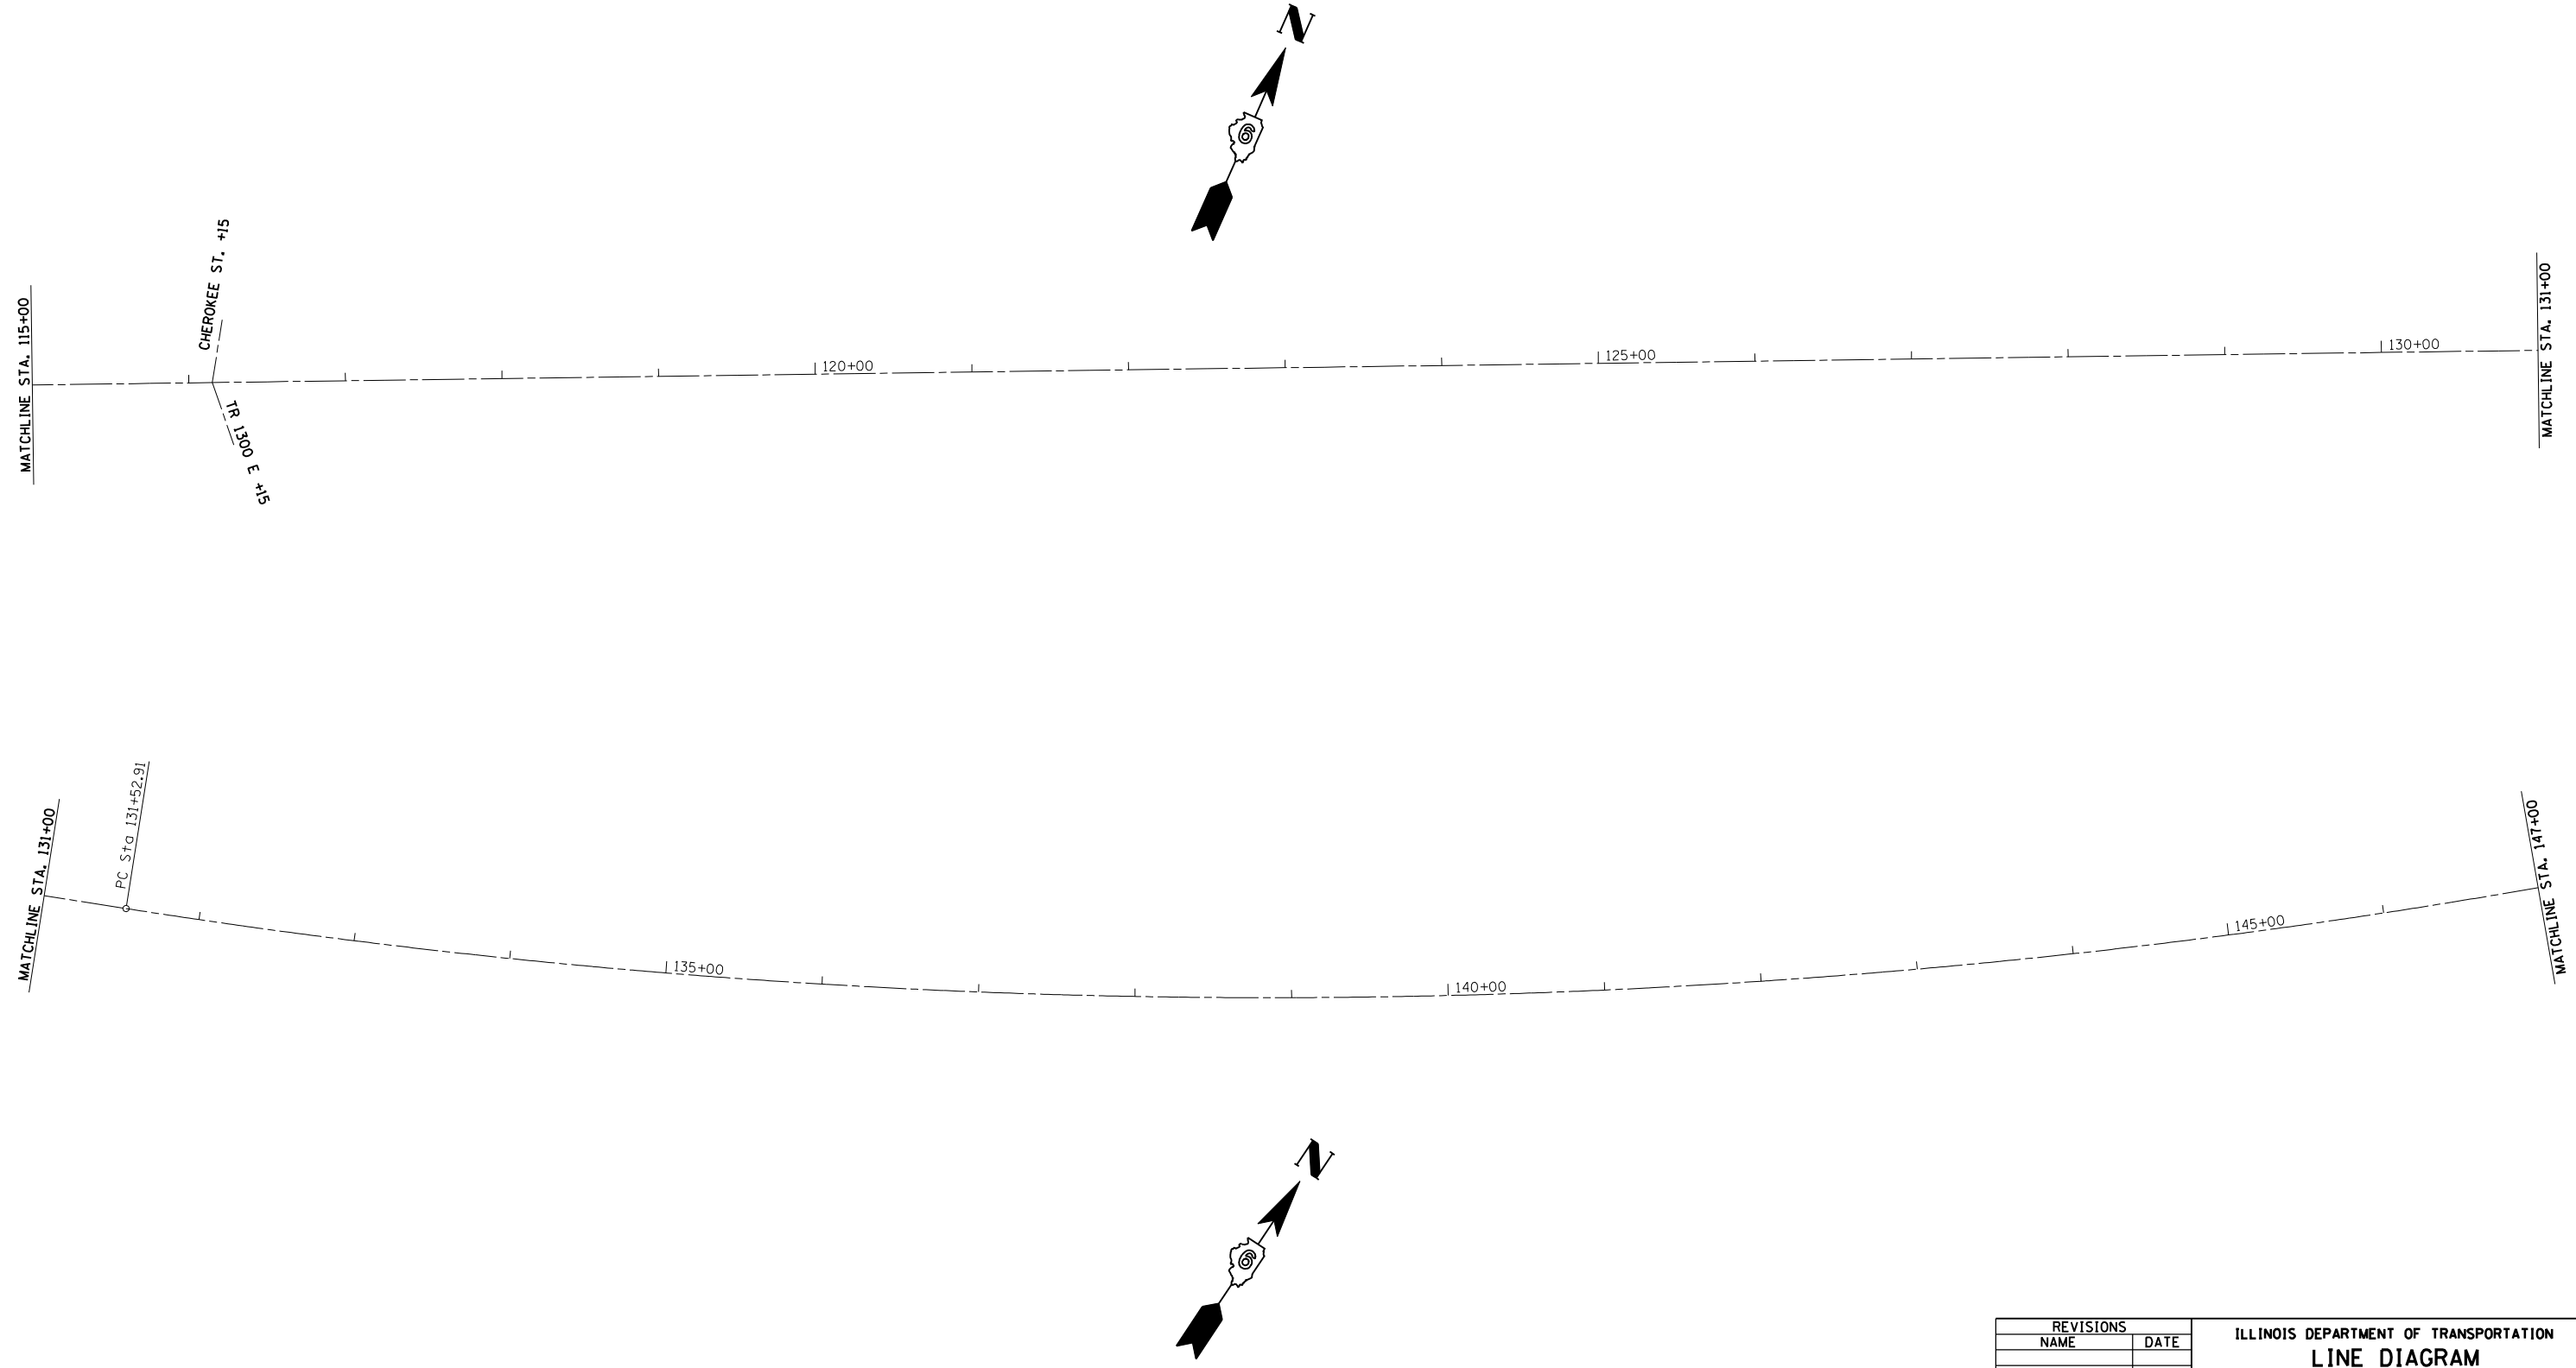

PLOT DATE : \$DATE\$
 FILE NAME : \$FILEL\$
 PLOT SCALE : \$SCALE\$
 USER NAME : \$USER\$

REVISIONS	
NAME	DATE

ILLINOIS DEPARTMENT OF TRANSPORTATION
LINE DIAGRAM
 FAP ROUTE 714 (IL 48)
 SECTION (135)RS-6, TS
 CHRISTIAN COUNTY

SCALE: VERT. _____
 HORIZ. _____
 DATE: _____

DRAWN BY : _____
 CHECKED BY: _____