


F.A.P. RTE.	SECTION	COUNTY	TOTAL SHEETS	SHEET NO.
753	25 RS-B, I-2	MORGAN	26	7
STA.		TO STA.		
FED. ROAD DIST. NO.	ILLINOIS	FED. AID PROJECT		

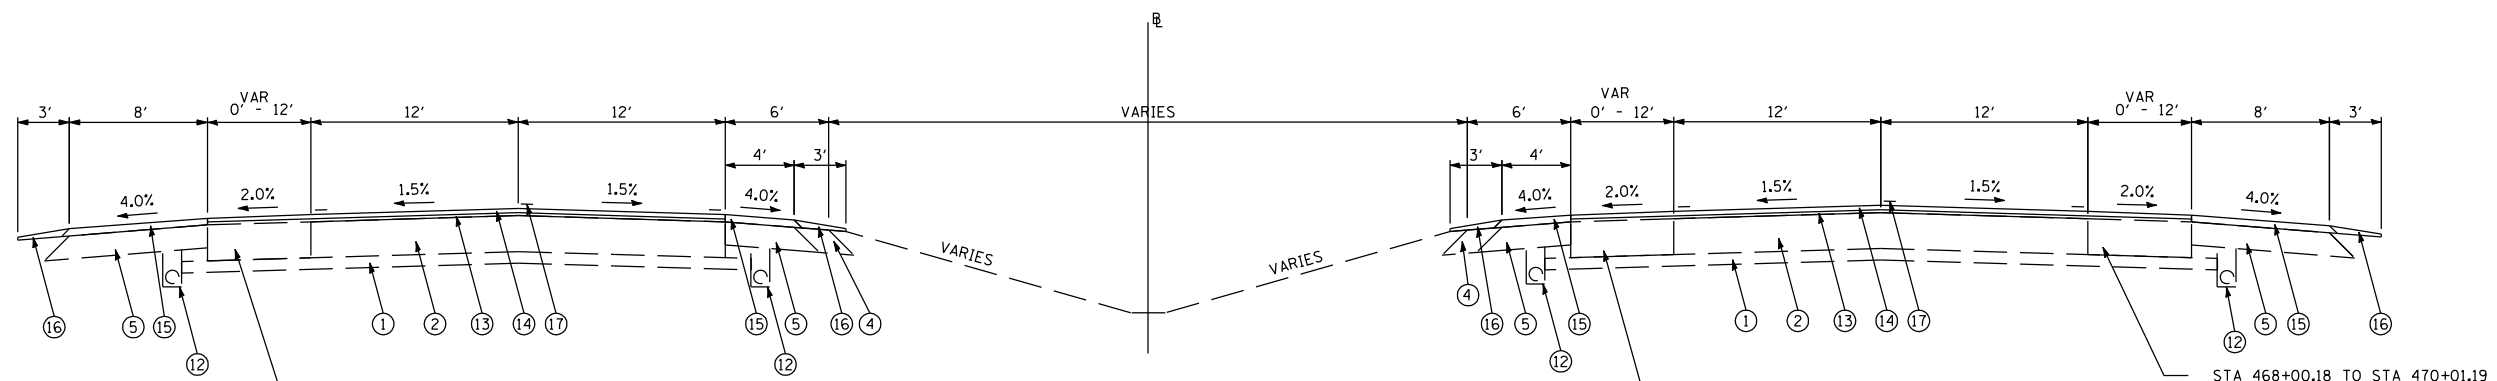


STA 443+33.38 TO STA 446+79.73
12' EX PCC WIDENING
NO EX OR PR BIT SHLD
STA 446+79.73 TO STA 448+70.18
VAR. 12' TO 1' EX PCC WIDENING
NO EX OR PR BIT SHLD

OLD US 36
EB STA 431+85.00 TO STA 473+49.05
WB STA 438+88.00 TO STA 473+49.05

STA 438+37.50 TO STA 440+27.53
VAR. 1' - 12' EX PCC WIDENING
NO EX OR PR BIT SHLD
STA 440+27.53 TO 443+02.21
12' EX PCC WIDENING
NO EX OR PR BIT SHLD
STA 468+21.05 TO STA 470+00.09
VAR. 1' TO 12' EX PCC WIDENING
STA 470+00.09 TO STA 472+64.57
12' EX PCC WIDENING

STA 468+00.18 TO STA 470+01.19
VAR. 1' - 12' EX PCC WIDENING
STA 470+01.19 TO STA 471+67.77
12' EX WIDENING
STA 471+67.77 TO STA 474+88.76
VAR. 12' - 1' EX PCC WIDENING

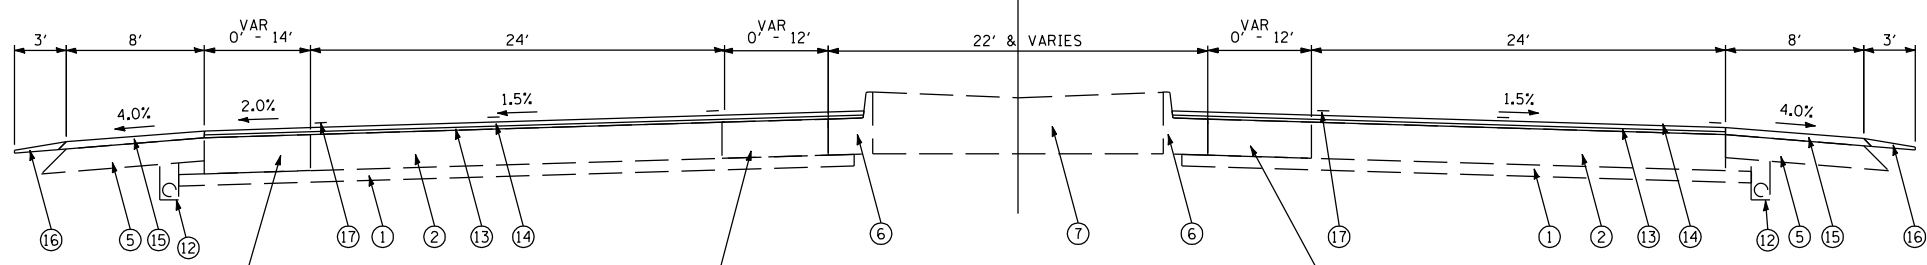

STA 473+60.72 TO STA 475+98.95
12' EX PCC WIDENING
STA 475+98.95 TO STA 477+39.38
VAR. 12' TO 2.76' EX PCC WIDENING
STA 477+39.38 TO STA 478+11.79
VAR. 2.76' TO 1' EX PCC WIDENING
STA 481+50.74 TO STA 489+48.55
VAR. 1' TO 20.67' WIDENING
STA 489+48.55 TO STA 491+36.27
VAR. WIDTH SHLD BETWEEN PVT
AND 14' RAMP LANE (SEE PLAN
SHEETS FOR ADDITIONAL DETAIL)

STA 473+49.05 TO STA 475+99.08
12' EX PCC WIDENING
STA 475+99.08 TO STA 477+82.67
VAR. 12' TO 1' EX PCC WIDENING
STA 493+58.36 TO STA 496+68.58
12' EX PCC WIDENING
STA 496+68.58 TO STA 497+54.13
VAR. 12' TO 2.63' EX PCC WIDENING

OLD US 36
EB STA 473+49.05 TO STA 498+19.84
WB STA 473+49.05 TO STA 498+55.47
EB OMISSION STA 498+19.84 TO STA 501+44.20
WB OMISSION STA 498+55.47 TO STA 501+79.83
EB STA 501+44.20 TO STA 507+29.03
WB STA 501+79.83 TO STA 507+29.03

STA 502+44.54 TO STA 503+98.85
VAR. 2.71' TO 12' EX PCC WIDENING
STA 503+98.85 TO STA 506+37.02
12' EX PCC WIDENING

- ① EXISTING GRANULAR SUBBASE, 4"
- ② EXISTING PCC BASE COURSE OR PAVEMENT, 8"
- ③ EXISTING BITUMINOUS SURFACE, 4 1/2" & VARIES
- ④ EXISTING AGGREGATE SHOULDER
- ⑤ EXISTING BITUMINOUS SHOULDER, 8"
- ⑥ EXISTING COMBINATION CONCRETE CURB & GUTTER TY B-9.24
- ⑦ EXISTING PCC MEDIAN, TY C4 SPECIAL
- ⑧ EXISTING CONCRETE MEDIAN SURFACE, 4" ON SAND FILL
- ⑨ EXISTING BITUMINOUS CONCRETE BASE COURSE WIDENING, 6"
- ⑩ EXISTING 22' PCC PAVEMENT, 6"
- ⑪ EXISTING CONC GUTTER, TY B, W/ BIT OVERLAY
- ⑫ EXISTING PIPE UNDERDRAIN
- ⑬ PR LVL BINDER, (MACHINE METHOD), 1" (SEE MIX TABLE FOR DETAILS)
- ⑭ PR HOT-MIX ASPHALT SURF CSE, 1 1/2" (SEE MIX TABLE FOR DETAILS)
- ⑮ PR HOT-MIX ASPHALT SHOULDER, 2 1/2" (SEE MIX TABLE FOR DETAILS)
- ⑯ PR AGG WEDGE SHOULDERS, TY B
- ⑰ PR PVT MARKINGS (SEE PLAN FOR DETAILS)

REVISIONS	
NAME	DATE

ILLINOIS DEPARTMENT OF TRANSPORTATION

TYPICAL SECTIONS
FAP 753 SPUR (OLD US 36)
AND FAS 1613

SCALE: VERT. DRAWN BY: CFC, CCA
 HORIZ. CHECKED BY: CCA
DATE:

PLOT DATE = \$DATE\$
FILE NAME = \$FILEL\$
PLOT SCALE = \$SCALE\$
USER NAME = \$USER\$