


F.A. RTE.	SECTION	COUNTY	TOTAL SHEETS	SHEET NO.
753	25 RS-8, 1-2	MORGAN	26	25

STA.	TO STA.
FED. ROAD DIST. NO.	ILLINOIS FED. AID PROJECT

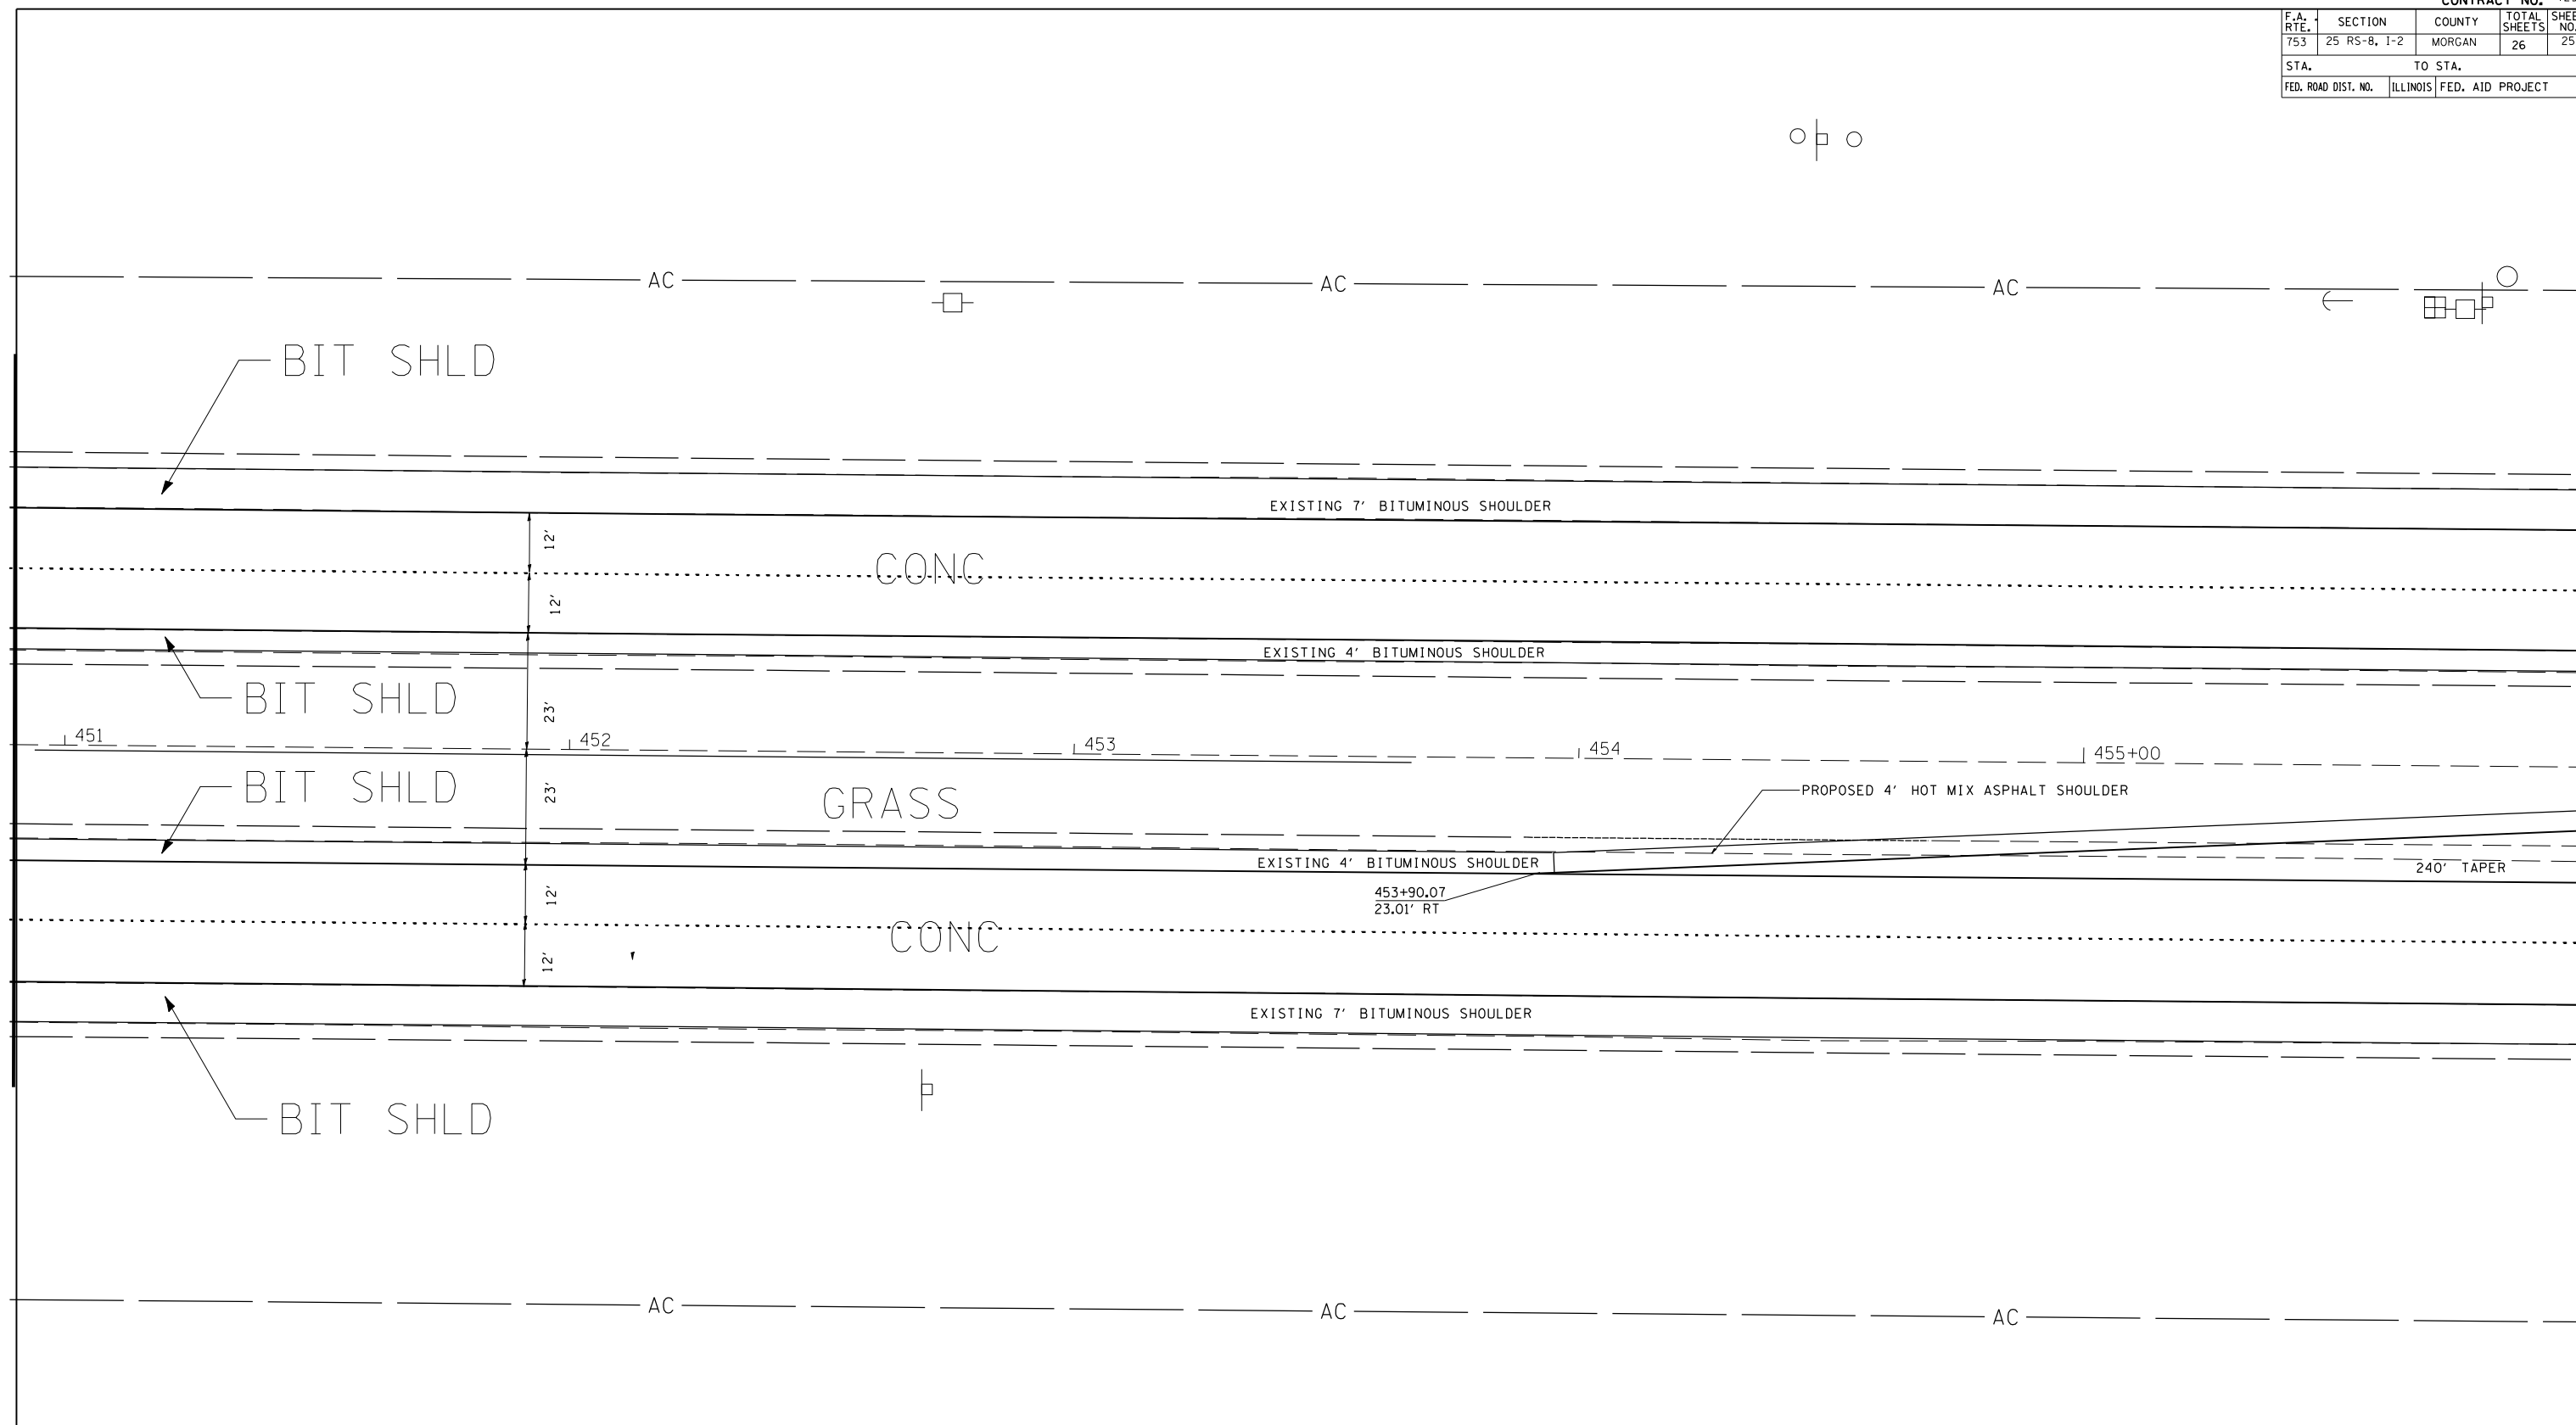

MATCHLINE 456+00

PLOT DATE : \$DATE\$
 FILE NAME : \$FILEL\$
 PLOT SCALE : \$SCALE\$
 USER NAME : \$USER\$

REVISIONS	
NAME	DATE

ILLINOIS DEPARTMENT OF TRANSPORTATION
INTERSECTION DETAIL
 FAP 753 SPUR (OLD US 36)
 AND CH 32/ MOBIL RD.
 SCALE: VERT. _____
 HORIZ. _____
 DATE _____ DRAWN BY _____
 CHECKED BY _____