
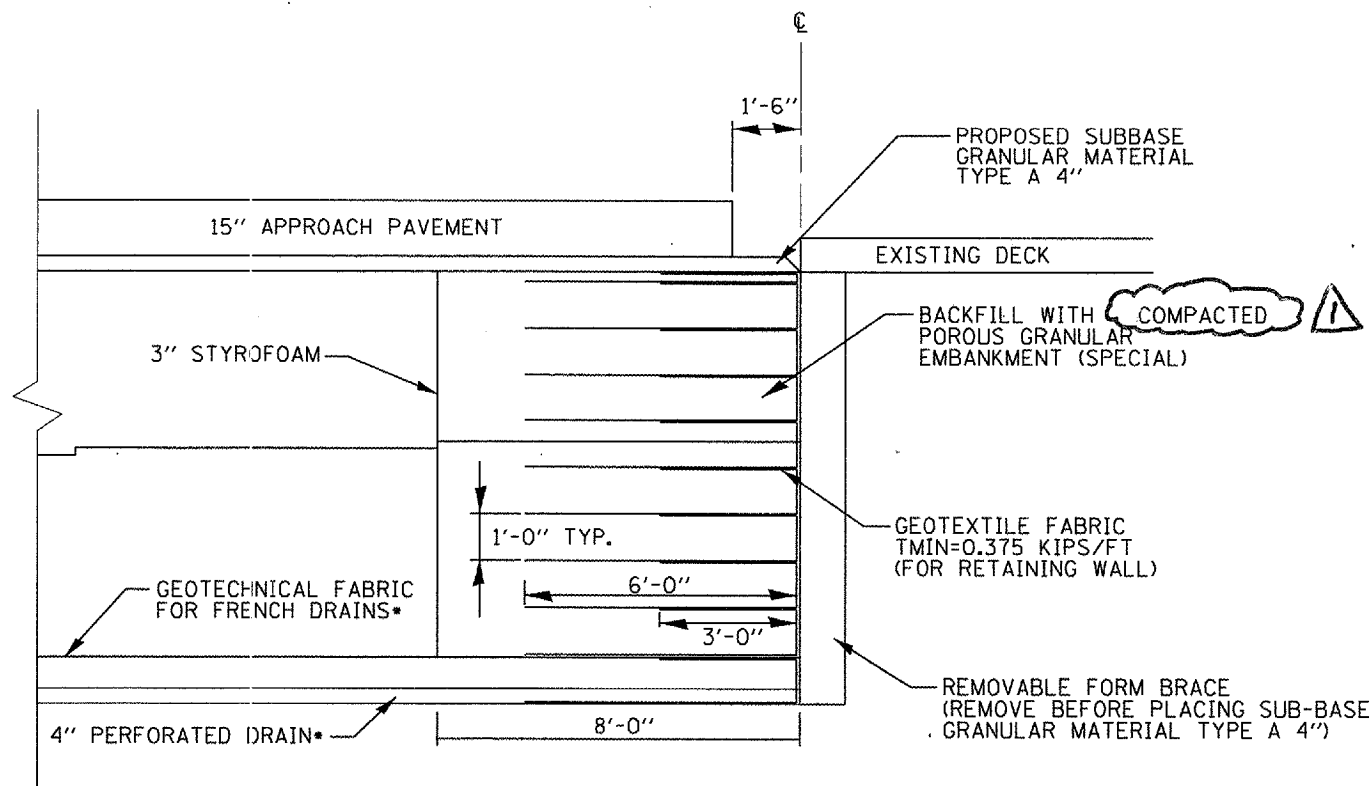


F.A.P. RTE.	SECTION	COUNTY	TOTAL SHEETS	SHEET NO.
662		MACOUPIN	68	27
STA.		TO STA.		
FED. ROAD DIST. NO.		ILLINOIS FED. AID PROJECT		

• (V,T)B-2

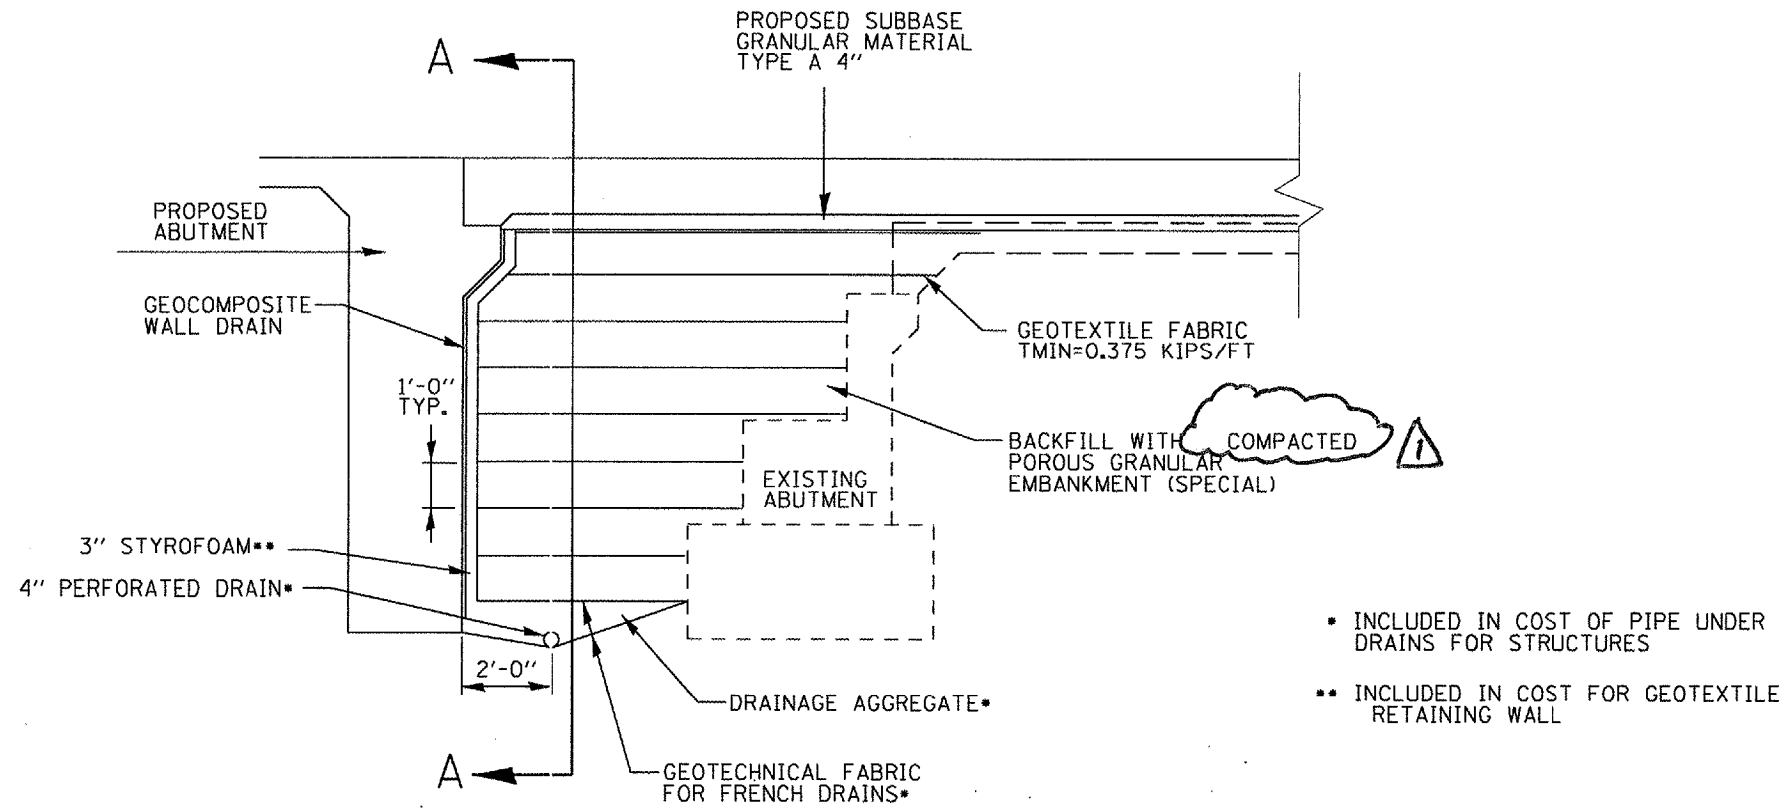

SECTION A-A

REVISIONS	
NAME	DATE

ILLINOIS DEPARTMENT OF TRANSPORTATION
 GEOTEXTILE RETAINING WALL
 DETAIL
 HONEY CREEK
 FAP 662 (IL 4)

SCALE: VERT.
 HORIZ.
 DATE 04-21-03

DRAWN BY MAW
 CHECKED BY MAA

Rev. 4-16-07