



F.A.P. RTE.	SECTION	COUNTY	TOTAL SHEETS	SHEET NO.
662	•	MACOUPIN	68	10
STA.		TO STA.		
FED. ROAD DIST. NO.	ILLINOIS	FED. AID PROJECT		

(V.1)B-2

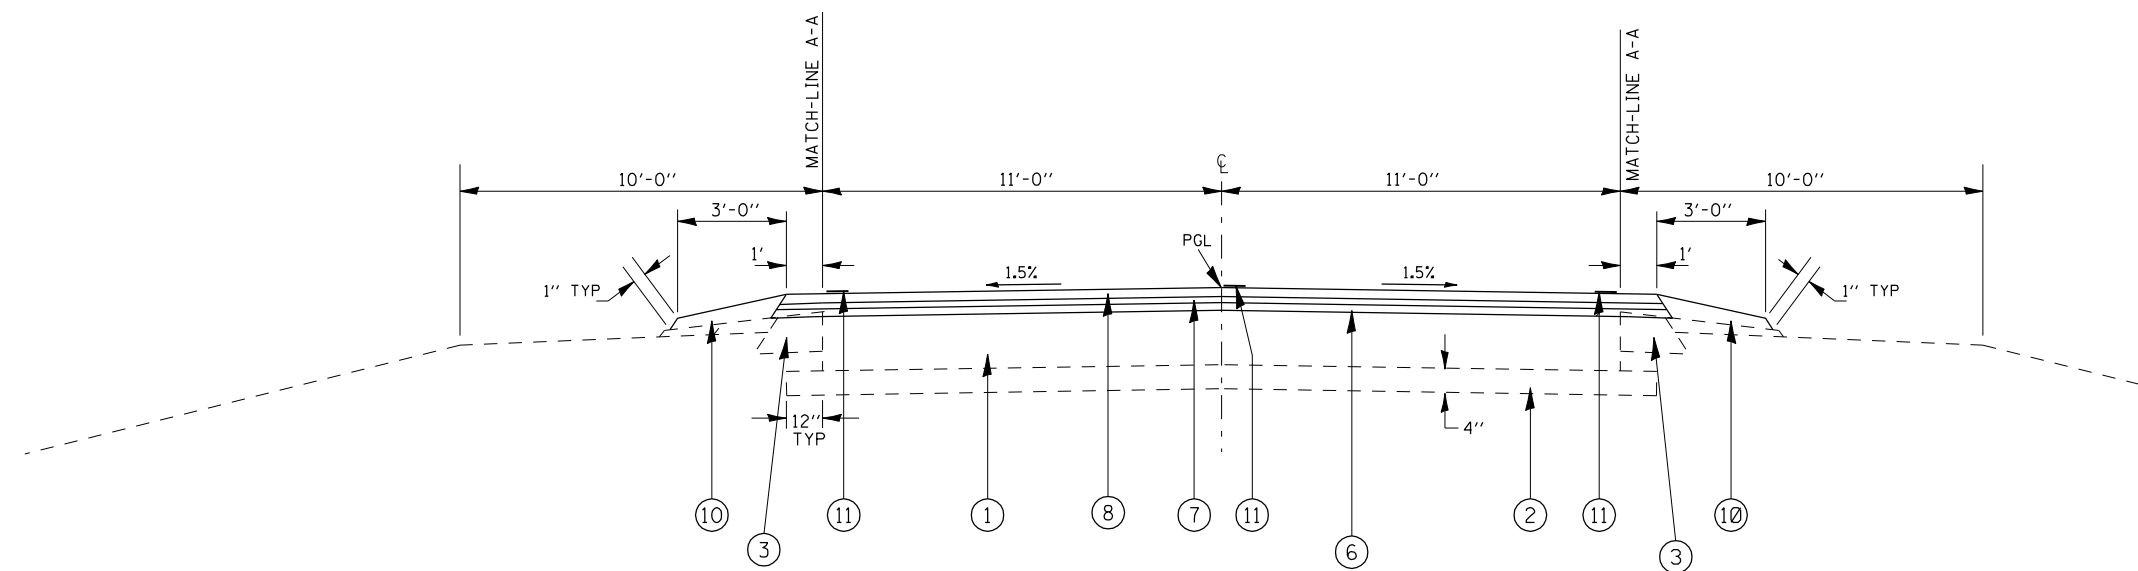

-STA 441+00.00 TO STA 446+13.80
 STA 446+13.80 TO STA 447+93.80 - PR BRIDGE APPR. PAVT. (STD 420401) & BRIDGE REPLACEMENT (SEE DETAILS).
 STA 447+93.80 TO STA 452+00.00

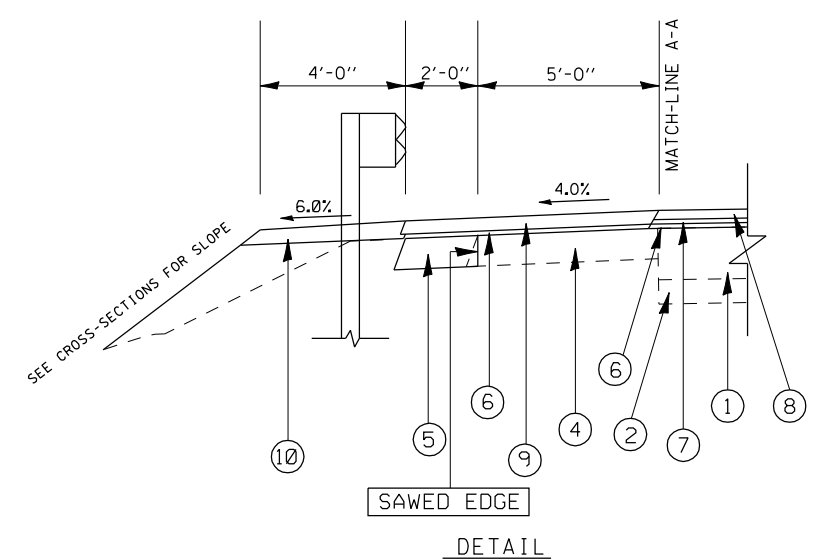

LEGEND

- ① EX PCC PAVEMENT, 9"
- ② EX SUB-BASE GRANULAR MATERIAL 4"
- ③ EX BIT. SHLDRS.
- ④ EX BIT. BASE COURSE WIDENING, SUPERPAVE, 10"
- ⑤ PR HMA BASE COURSE WIDENING 10"
- ⑥ PR HMA BINDER COURSE (THICKNESS VARIES 0" TO 17")
- ⑦ PR LEVELING BINDER (MACHINE METHOD) 1"
- ⑧ PR HMA SURFACE COURSE 1.5"
- ⑨ PR HMA SHOULDERS 2.5"
- ⑩ PR AGGREGATE SHOULDERS, TYPE B
- ⑪ PR PAVEMENT MARKING

LT STA 442+75.00 TO LT STA 442+99.90 - NO PR GUARDRAIL
 LT STA 442+99.90 TO LT STA 446+40.50
 LT STA 446+38.50 TO LT STA 447+86.50 - PR APPROACH PAVEMENT/ BRIDGE
 LT STA 447+86.50 TO LT STA 451+00.10
 LT STA 451+00.10 TO LT STA 451+10.00 - NO PR GUARDRAIL
 LT STA 451+10.00 TO LT STA 451+50.00 - TRANS. 6' BIT. SHLD. TO 2' BIT. SHLD.

RT STA 442+57.00 TO RT STA 442+82.50 - NO PR GUARDRAIL
 RT STA 442+82.50 TO RT STA 446+33.10
 RT STA 446+21.10 TO RT STA 447+69.10 - PR APPROACH PAVEMENT / BRIDGE
 RT STA 447+69.10 TO RT STA 449+82.70
 RT STA 449+82.70 TO RT STA 450+35.00 - NO PR GUARDRAIL
 RT STA 450+35.00 TO RT STA 451+00.00 - TRANS. 6' BIT. SHLD. TO 2' BIT. SHLD.

REVISIONS	
NAME	DATE

ILLINOIS DEPARTMENT OF TRANSPORTATION
TYPICAL SECTIONS
 SCALE: VERT. HORIZ. DATE: 04-07-03
 DRAWN BY: MAW
 CHECKED BY:

c:\projects\0652605\typicals.dgn
 3/13/2007
 +REF01