


F.A. RTE.	SECTION	COUNTY	TOTAL SHEETS	SHEET NO.
662		MACOUPIN	68	15
STA.		TO STA.		
FED. ROAD DIST. NO.		ILLINOIS	FED. AID PROJECT	

(V,T) B-2

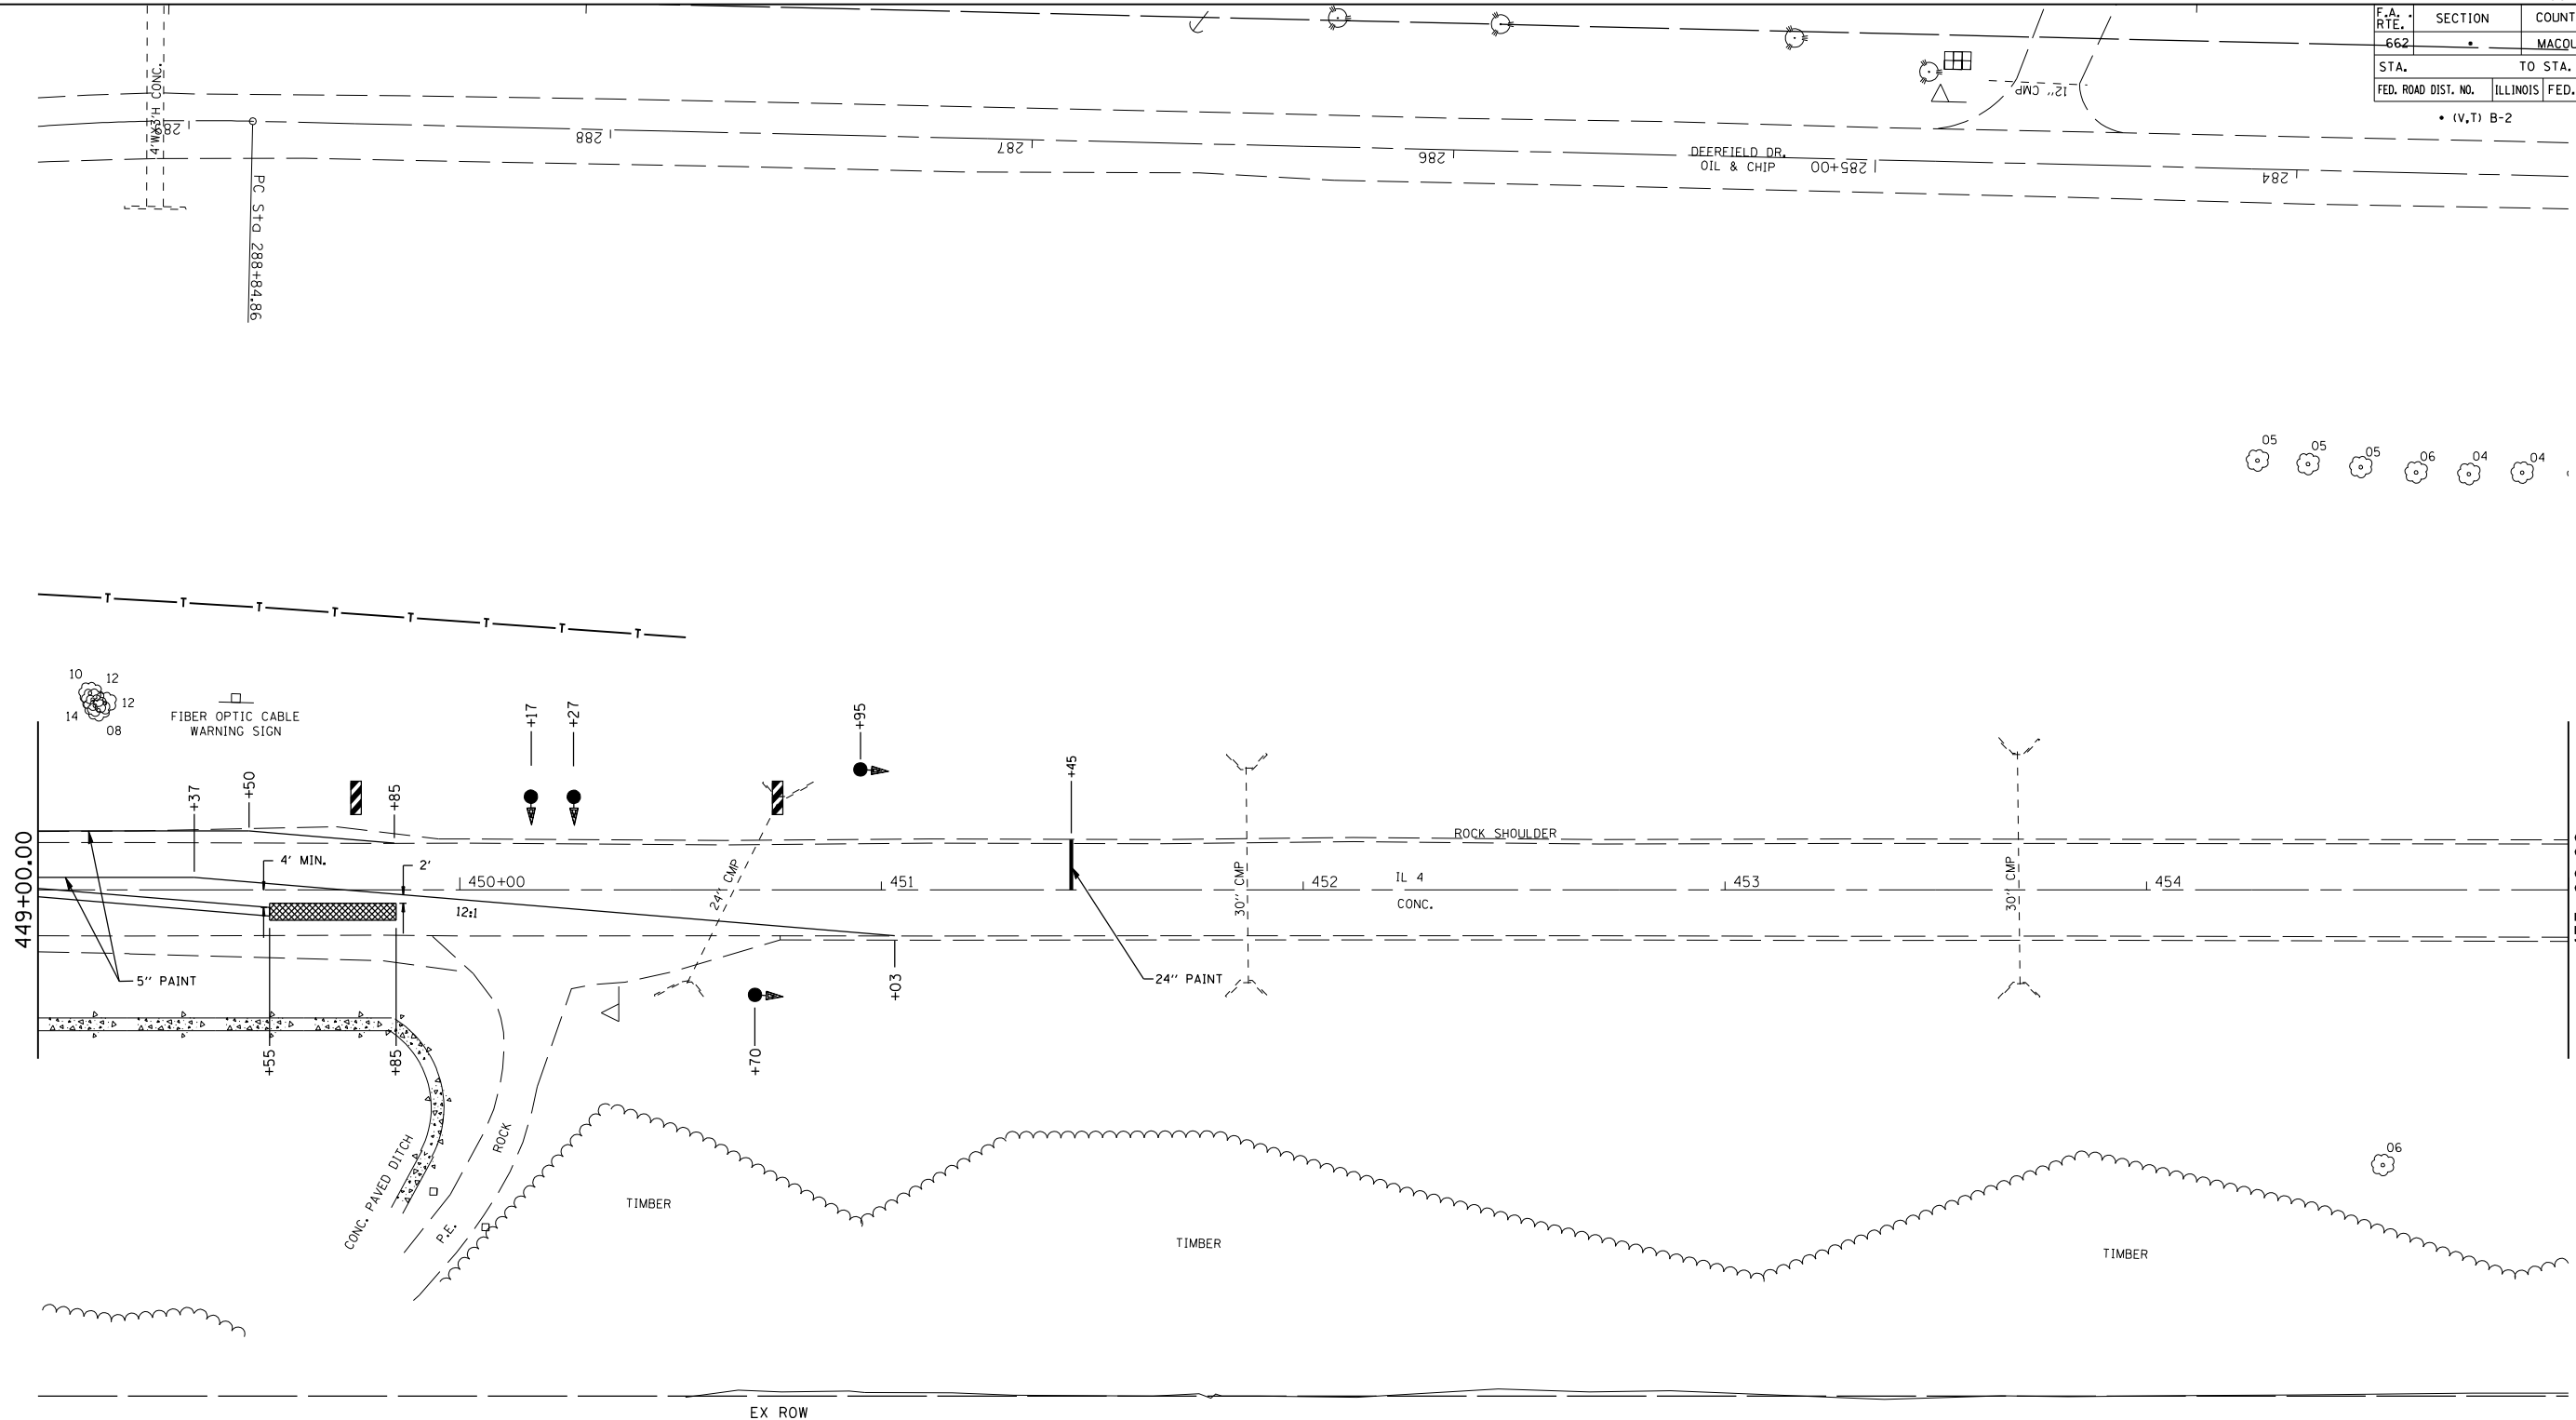

05 05 05 06 04 04

PAVEMENT MARKING, TEMPORARY PAVEMENT MARKING REMOVAL, AND VERTICAL PANELS INCLUDED IN COST OF STD 701321
 REMOVAL OF EXISTING PAVEMENT MARKING TO BE PAID AS PAVEMENT MARKING REMOVAL

ILLINOIS DEPARTMENT OF TRANSPORTATION

**STAGE 1
 PLAN VIEW**

REVISIONS	
NAME	DATE

SCALE: VERT.
 HORIZ.
 DATE

DRAWN BY BOK
 CHECKED BY JCN

PLOT DATE = 3/13/2007
 FILE NAME = c:\projects\652685\shots\stage1.dgn
 PLOT SCALE = 42.3525' / IN.
 REFERENCE = #REF#