


F.A.P. RTE.	SECTION	COUNTY	TOTAL SHEETS	SHEET NO.
662	.	MACOUPIN	68	20
STA.		TO STA.		
FED. ROAD DIST. NO.	ILLINOIS	FED. AID PROJECT		

EXIST. CURVE 5144  
 PI STA. = 10+92.29  
 $\Delta = 58^\circ 27' 58''$  (RT)  
 $D = 116^\circ 56' 44''$   
 $R = 48.99'$   
 $T = 27.42'$   
 $L = 49.99'$   
 $E = 7.15'$   
 $e = \text{-----}$   
 $T.R. = \text{-----}$   
 $S.E. \text{ RUN} = \text{-----}$   
 $P.C. \text{ STA.} = 10+64.87$   
 $P.T. \text{ STA.} = 11+14.86$

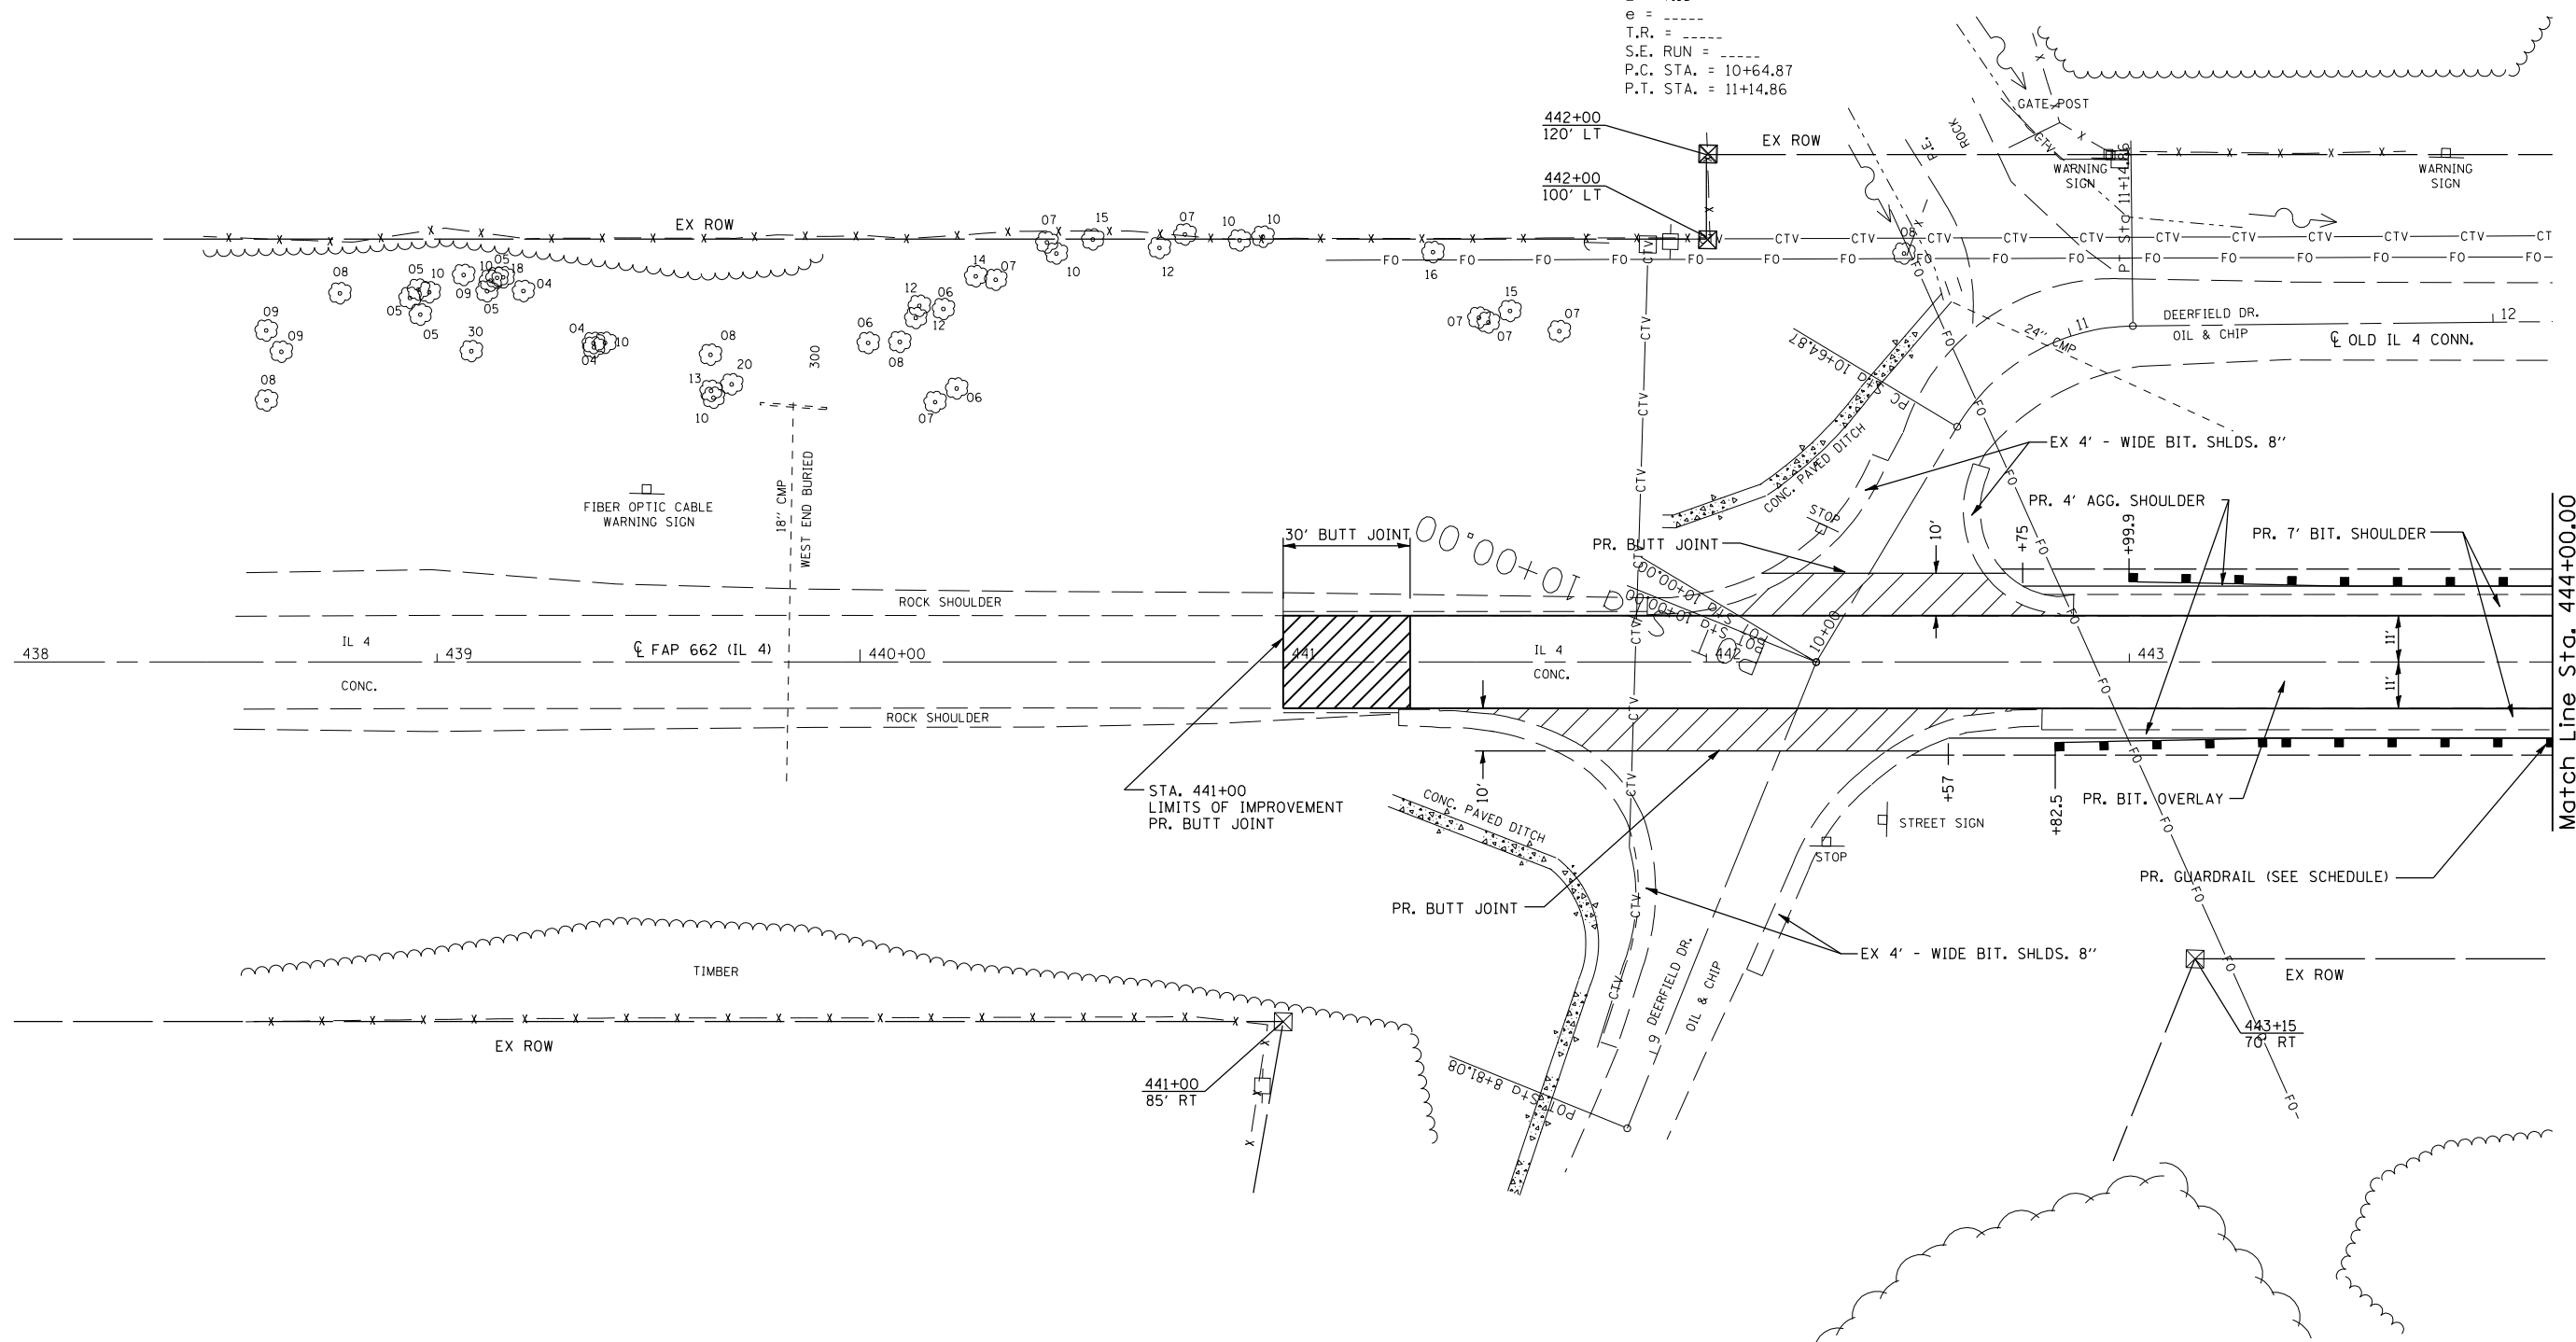

REVISIONS	
NAME	DATE

ILLINOIS DEPARTMENT OF TRANSPORTATION  
**PLAN VIEW**  
 FAP 662 (IL 4)  
 SECTION (V,T) B-2  
 MACOUPIN COUNTY

SCALE: VERT. \_\_\_\_\_  
 HORIZ. \_\_\_\_\_

DATE \_\_\_\_\_ DRAWN BY \_\_\_\_\_  
 CHECKED BY \_\_\_\_\_

PLOT DATE = 3/13/2007  
 FILE NAME = c:\projects\652685\shplan.dgn  
 PLOT SCALE = 42,352" / IN.  
 USER NAME = laughlin-1