


F.A. RTE.	SECTION	COUNTY	TOTAL SHEETS	SHEET NO.
662	(V,T)B-2	MACOUPIN	68	29
STA.		TO STA.		
FED. ROAD DIST. NO.	ILLINOIS	FED. AID PROJECT		

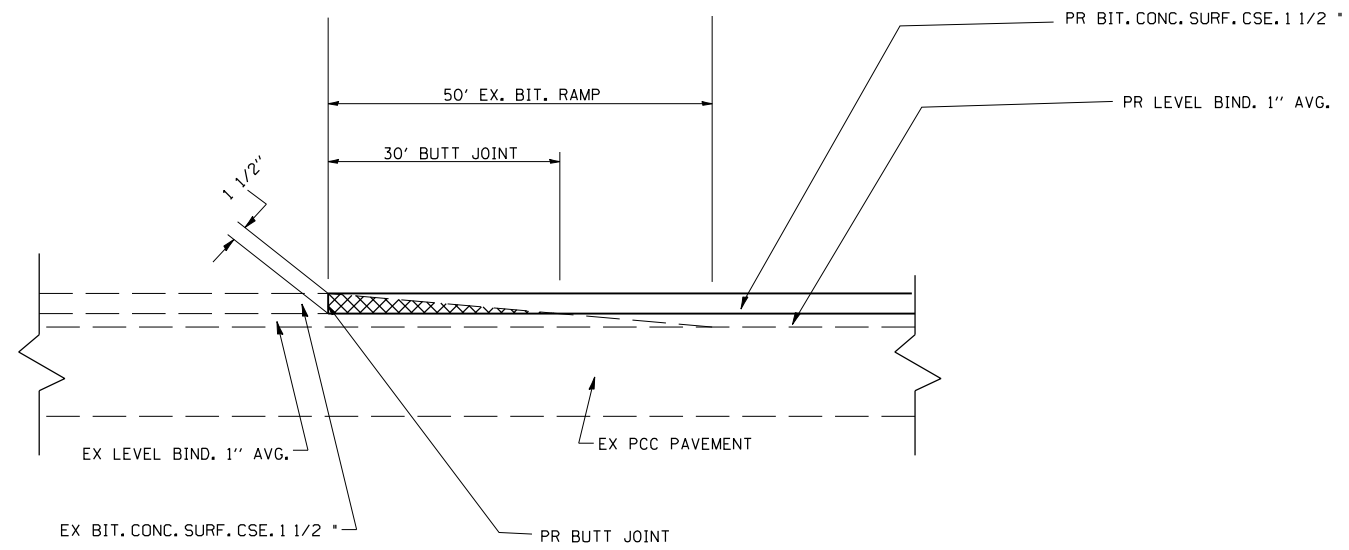

**BIT. RAMP DETAIL**

STA 441+00.00 TO STA 441+50.00  
 STA 451+50.00 TO STA 452+00.00

PLOT DATE : 3/13/2007  
 FILE NAME : c:\projects\652695\shdetail.dgn  
 PLOT SCALE : 1/8"=1'-0" / IN.  
 USER NAME : laughlin-1

REVISIONS	
NAME	DATE

ILLINOIS DEPARTMENT OF TRANSPORTATION

**BUTT JOINT DETAILS**

SCALE: VERT.  
 HORIZ.  
 DATE

DRAWN BY  
 CHECKED BY