

F.A. RTE.	SECTION	COUNTY	TOTAL SHEETS	SHEET NO.
662	(V,T)B-2	MACOUPIN	68	52
STA. 443+50.00		TO STA. 443+50.00		
FED. ROAD DIST. NO.	ILLINOIS	FED. AID PROJECT		


BY	DATE

FINAL SURVEY	SURVEYED	PLOTTED	DATE
NO. BOOK			
AREAS CHECKED			
NO.			

BY	DATE

ORIGINAL SURVEY	SURVEYED	PLOTTED	DATE
NO. BOOK			
AREAS CHECKED			
NO.			

PLOT DATE = 3/13/2007
 FILE NAME = I:\652685\trial\for the\652685.dwg
 PLOT SCALE = 10.5682 / IN.
 USER NAME = laughlin-1

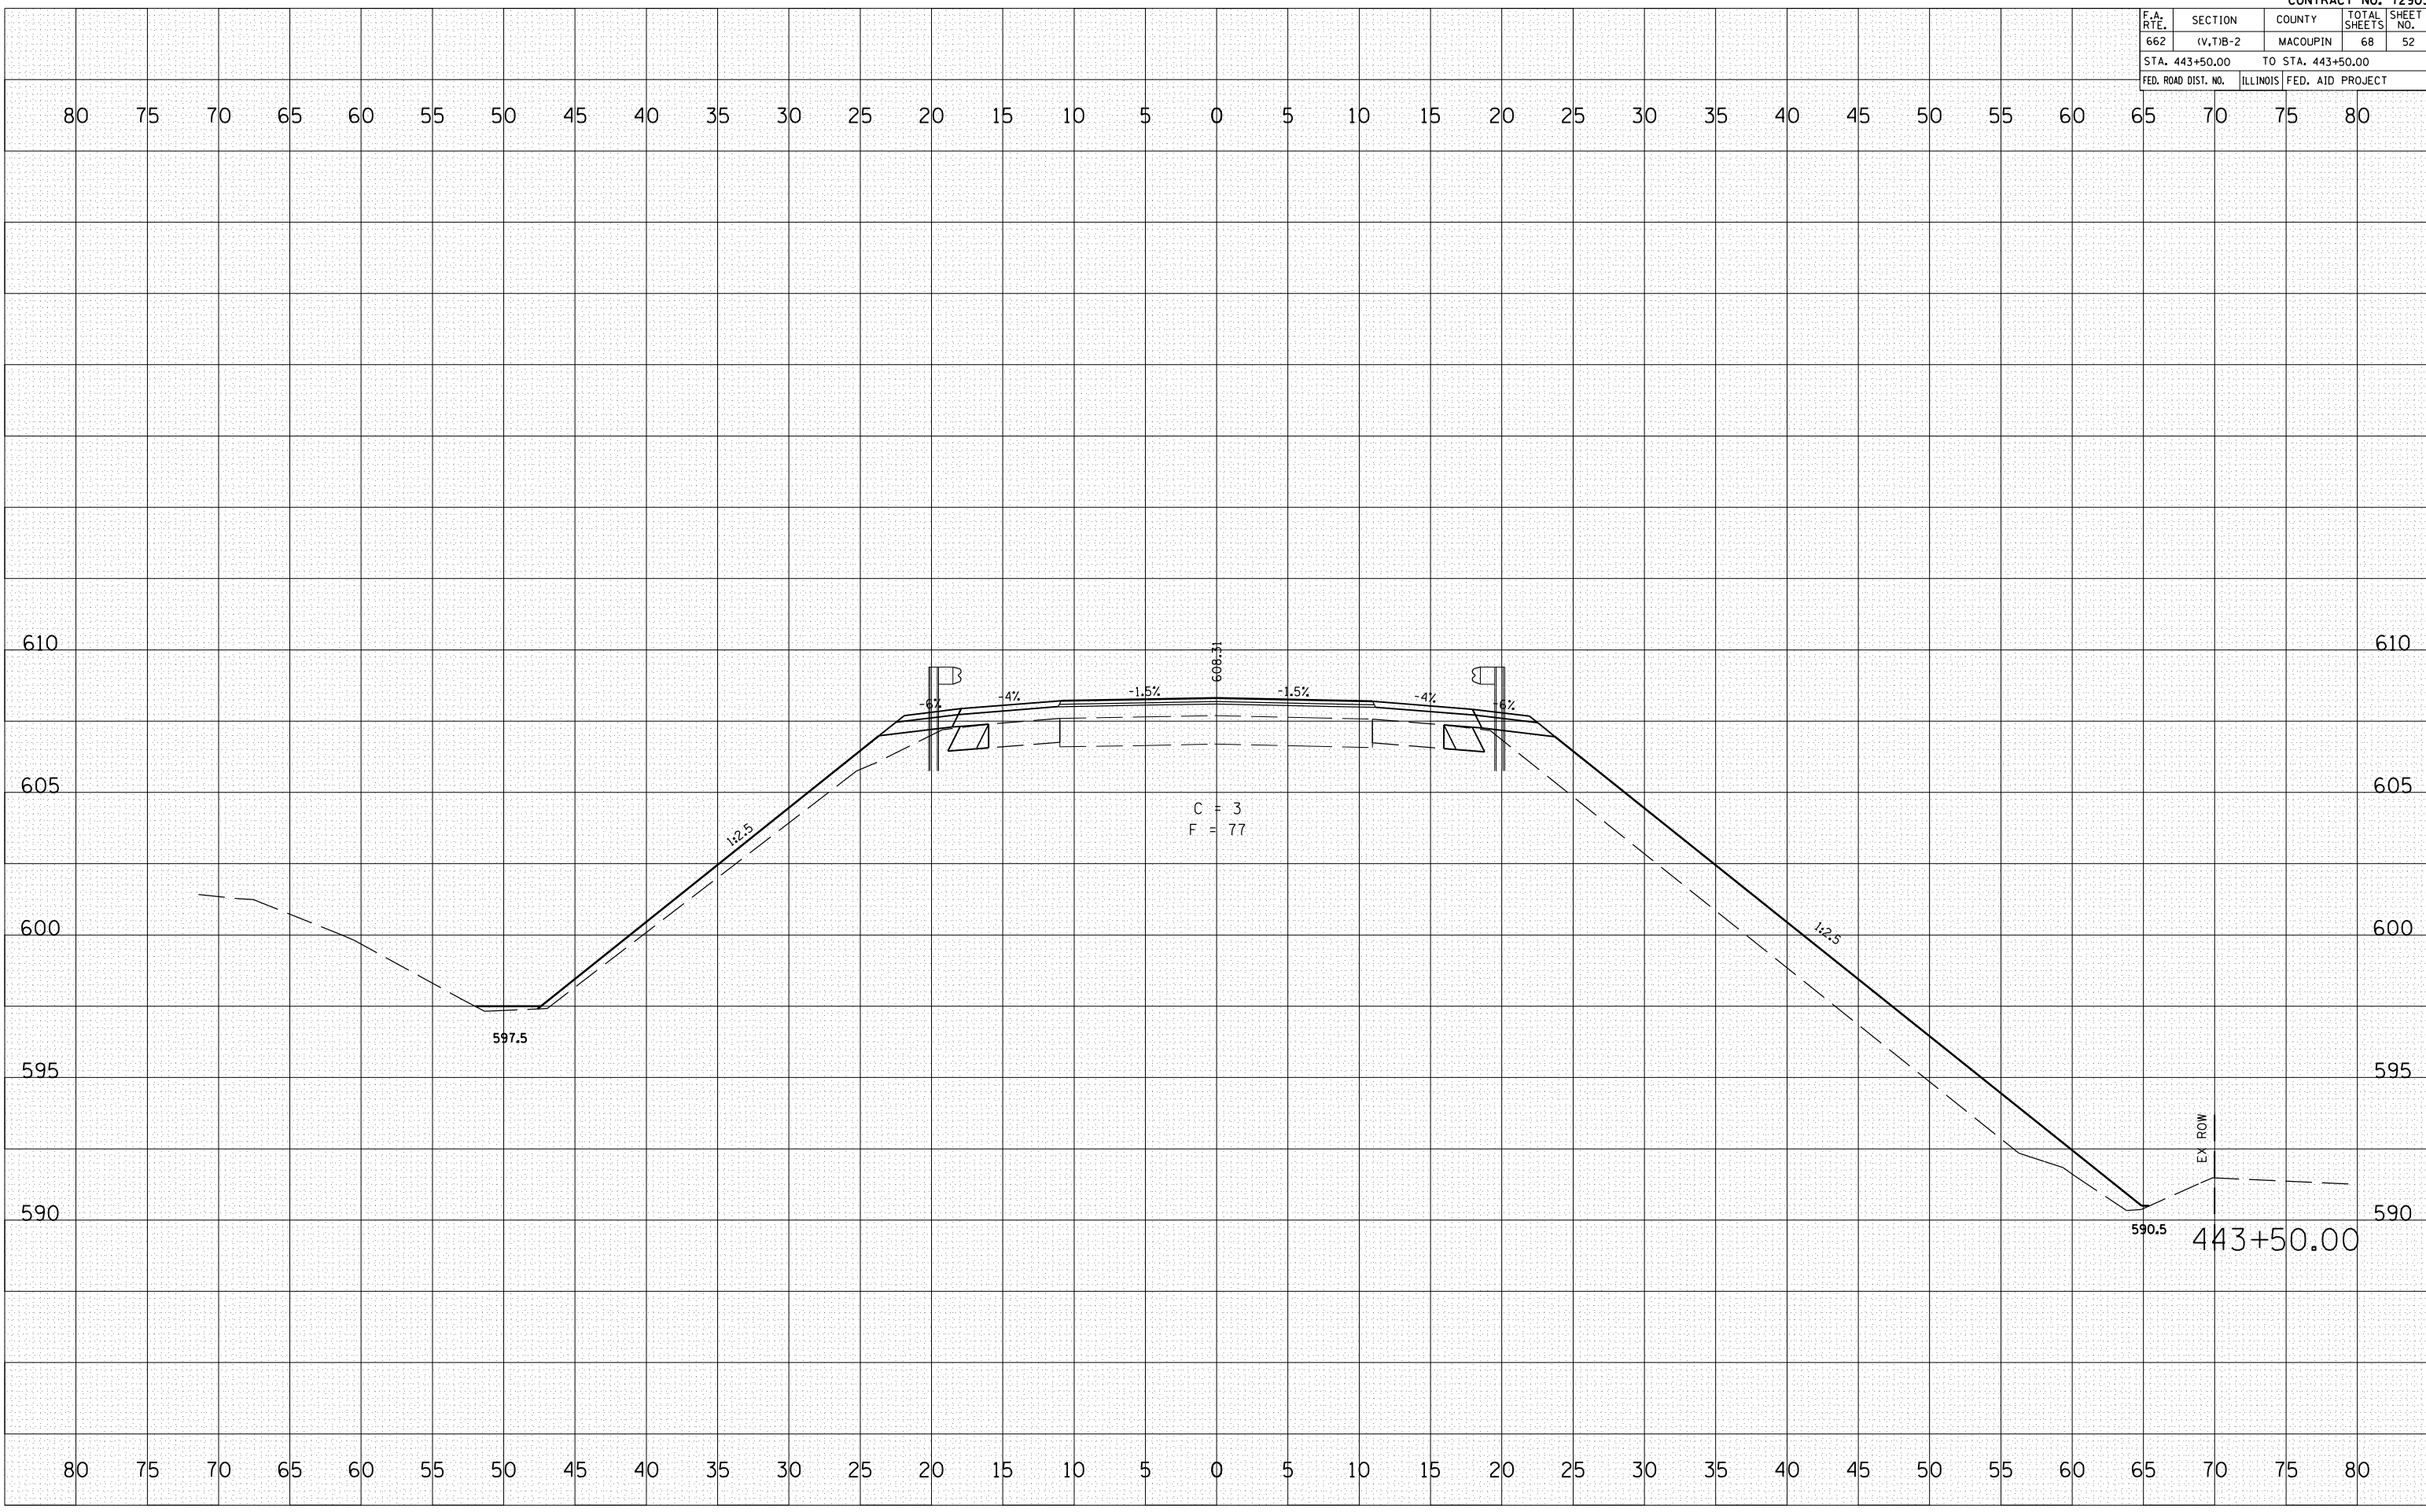

80 75 70 65 60 55 50 45 40 35 30 25 20 15 10 5 0 5 10 15 20 25 30 35 40 45 50 55 60 65 70 75 80

610 610

605 605

600 600

595 595

590 590

80 75 70 65 60 55 50 45 40 35 30 25 20 15 10 5 0 5 10 15 20 25 30 35 40 45 50 55 60 65 70 75 80