


F.A.P. RTE.	SECTION	COUNTY	TOTAL SHEETS	SHEET NO.
745		ADAMS	7	5
STA.		TO STA.		
FED. ROAD DIST. NO.		ILLINOIS FED. AID PROJECT		



• D-6 TRAFFIC SIGNAL MODERNIZATION 2007-3

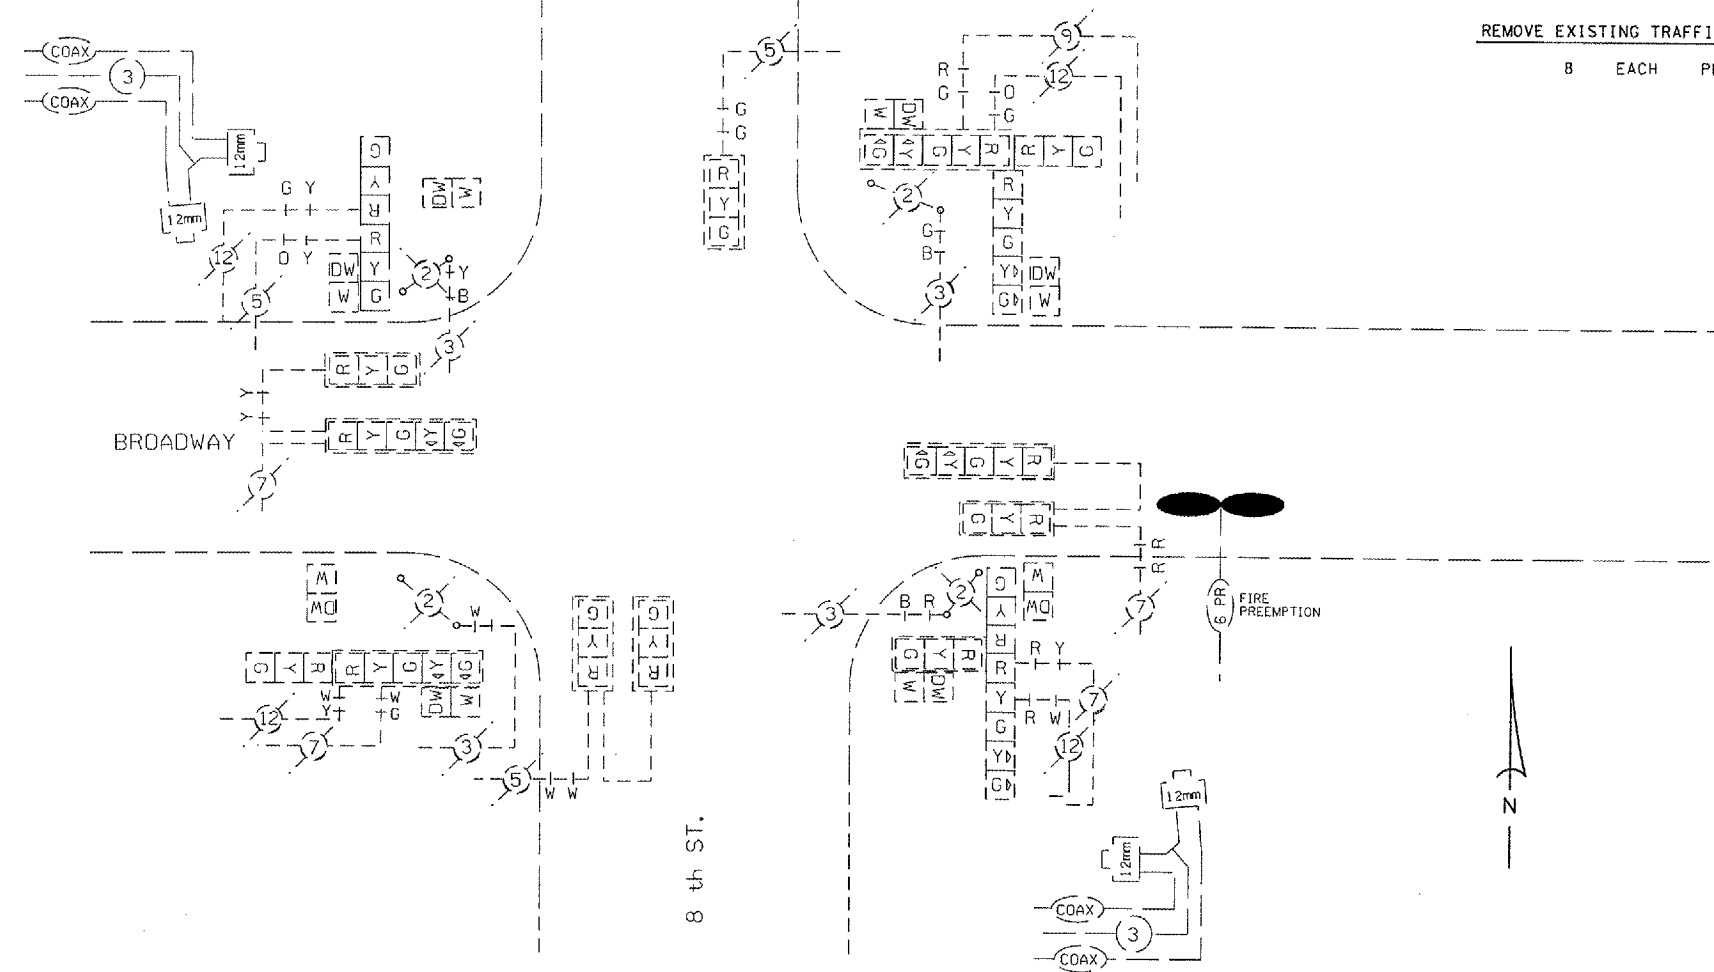

TRAFFIC SIGNAL QUANTITIES

BROADWAY AND 8TH

QUANTITY	UNIT	ITEM
1	EACH	REMOVE EXISTING TRAFFIC SIGNAL EQUIPMENT
8	EACH	PEDESTRIAN PUSHBUTTON
11	EACH	REBUILD EXISTING SIGNAL HEAD FACE, LED, 3-SECTION
6	EACH	REBUILD EXISTING SIGNAL HEAD FACE, LED, 5-SECTION
8	EACH	REBUILD EXISTING PEDESTRIAN SIGNAL HEAD FACE, LED

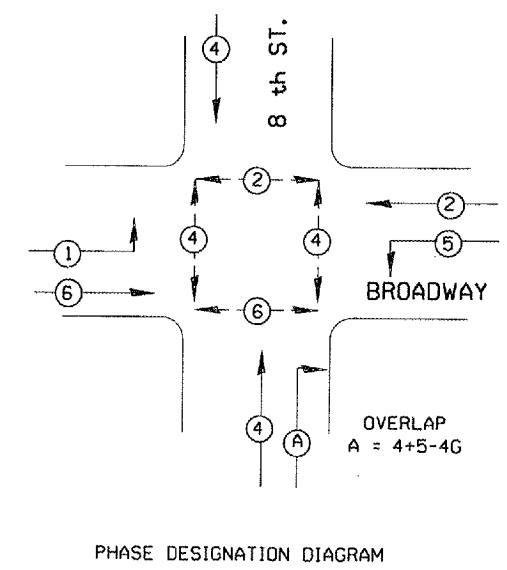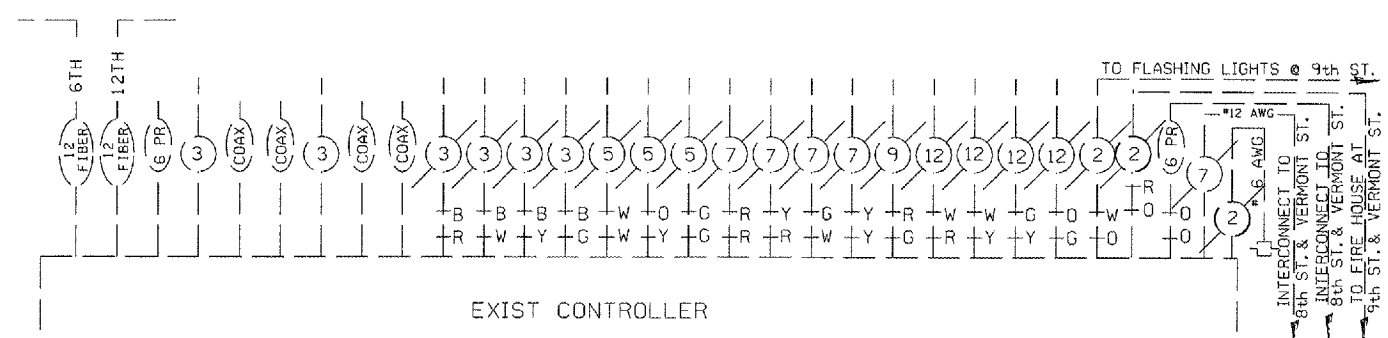

REMOVE EXISTING TRAFFIC SIGNAL EQUIPMENT CONSISTS OF:
8 EACH PEDESTRIAN PUSHBUTTON



NOT TO SCALE

REVISIONS	
NAME	DATE

ILLINOIS DEPARTMENT OF TRANSPORTATION
EXISTING WIRING DIAGRAM
 BROADWAY & 8TH
 SECTION D-6 TRAFFIC SIGNAL MOD 2007-3
 VERT. SCALE: HORIZ. DATE DEC '06
 DRAWN BY: KDA
 CHECKED BY:

PLOT DATE = 1/19/2007
 PLOT SCALE = 4:1
 USER NAME = madsonej