


PLAN VIEW



ELEVATION VIEW

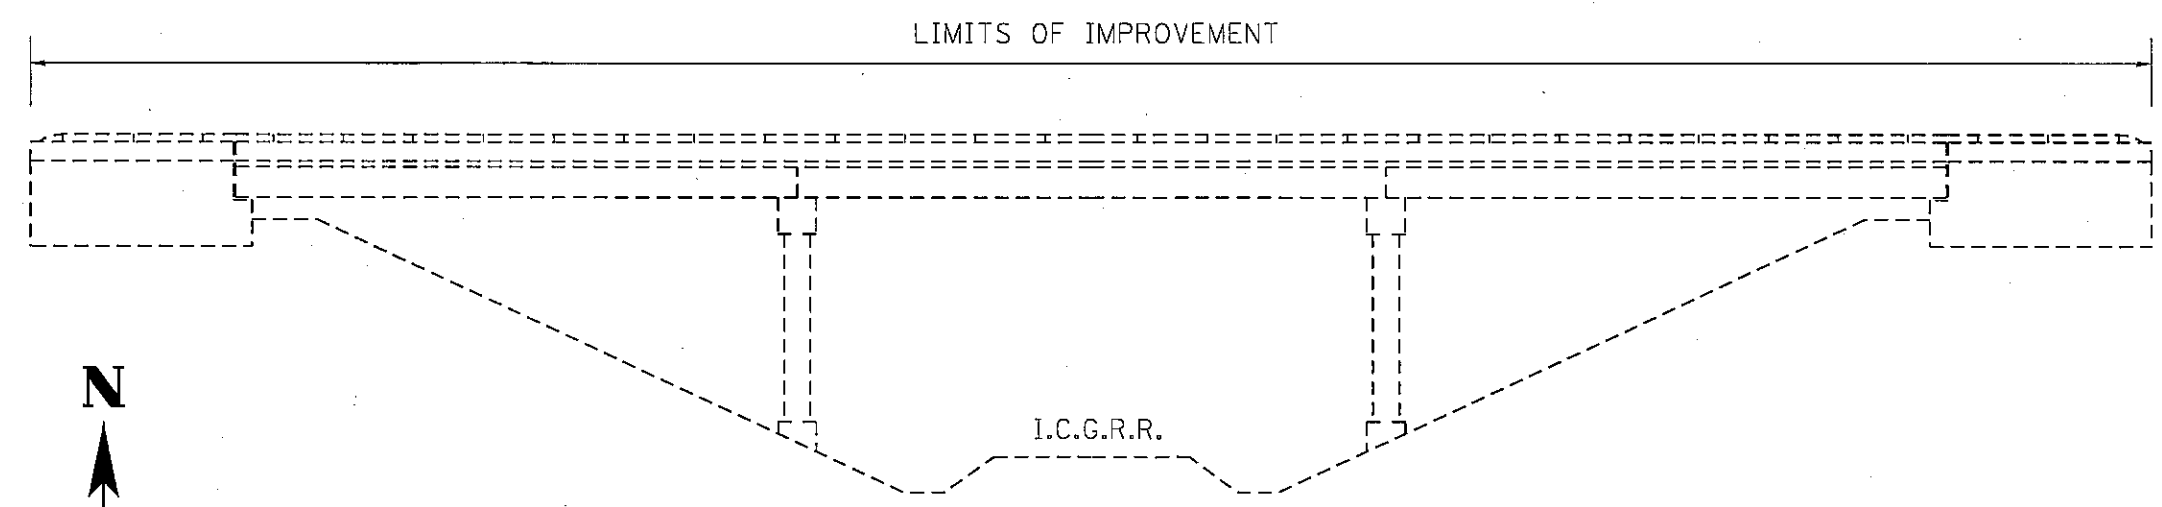

CONTRACT 72A87
EXISTING PLAN
& ELEVATION VIEWS
(NOT TO SCALE)