


CONTRACT NO. 74208				
F.A.P. RTE.	SECTION	COUNTY	TOTAL SHEETS	SHEET NO.
91		COLES	5	5
STA.		TO STA.		
FED. ROAD DIST. NO.		ILLINOIS FED. AID PROJECT		
• D7 SIGNAL MODERNIZATION 2007-4				

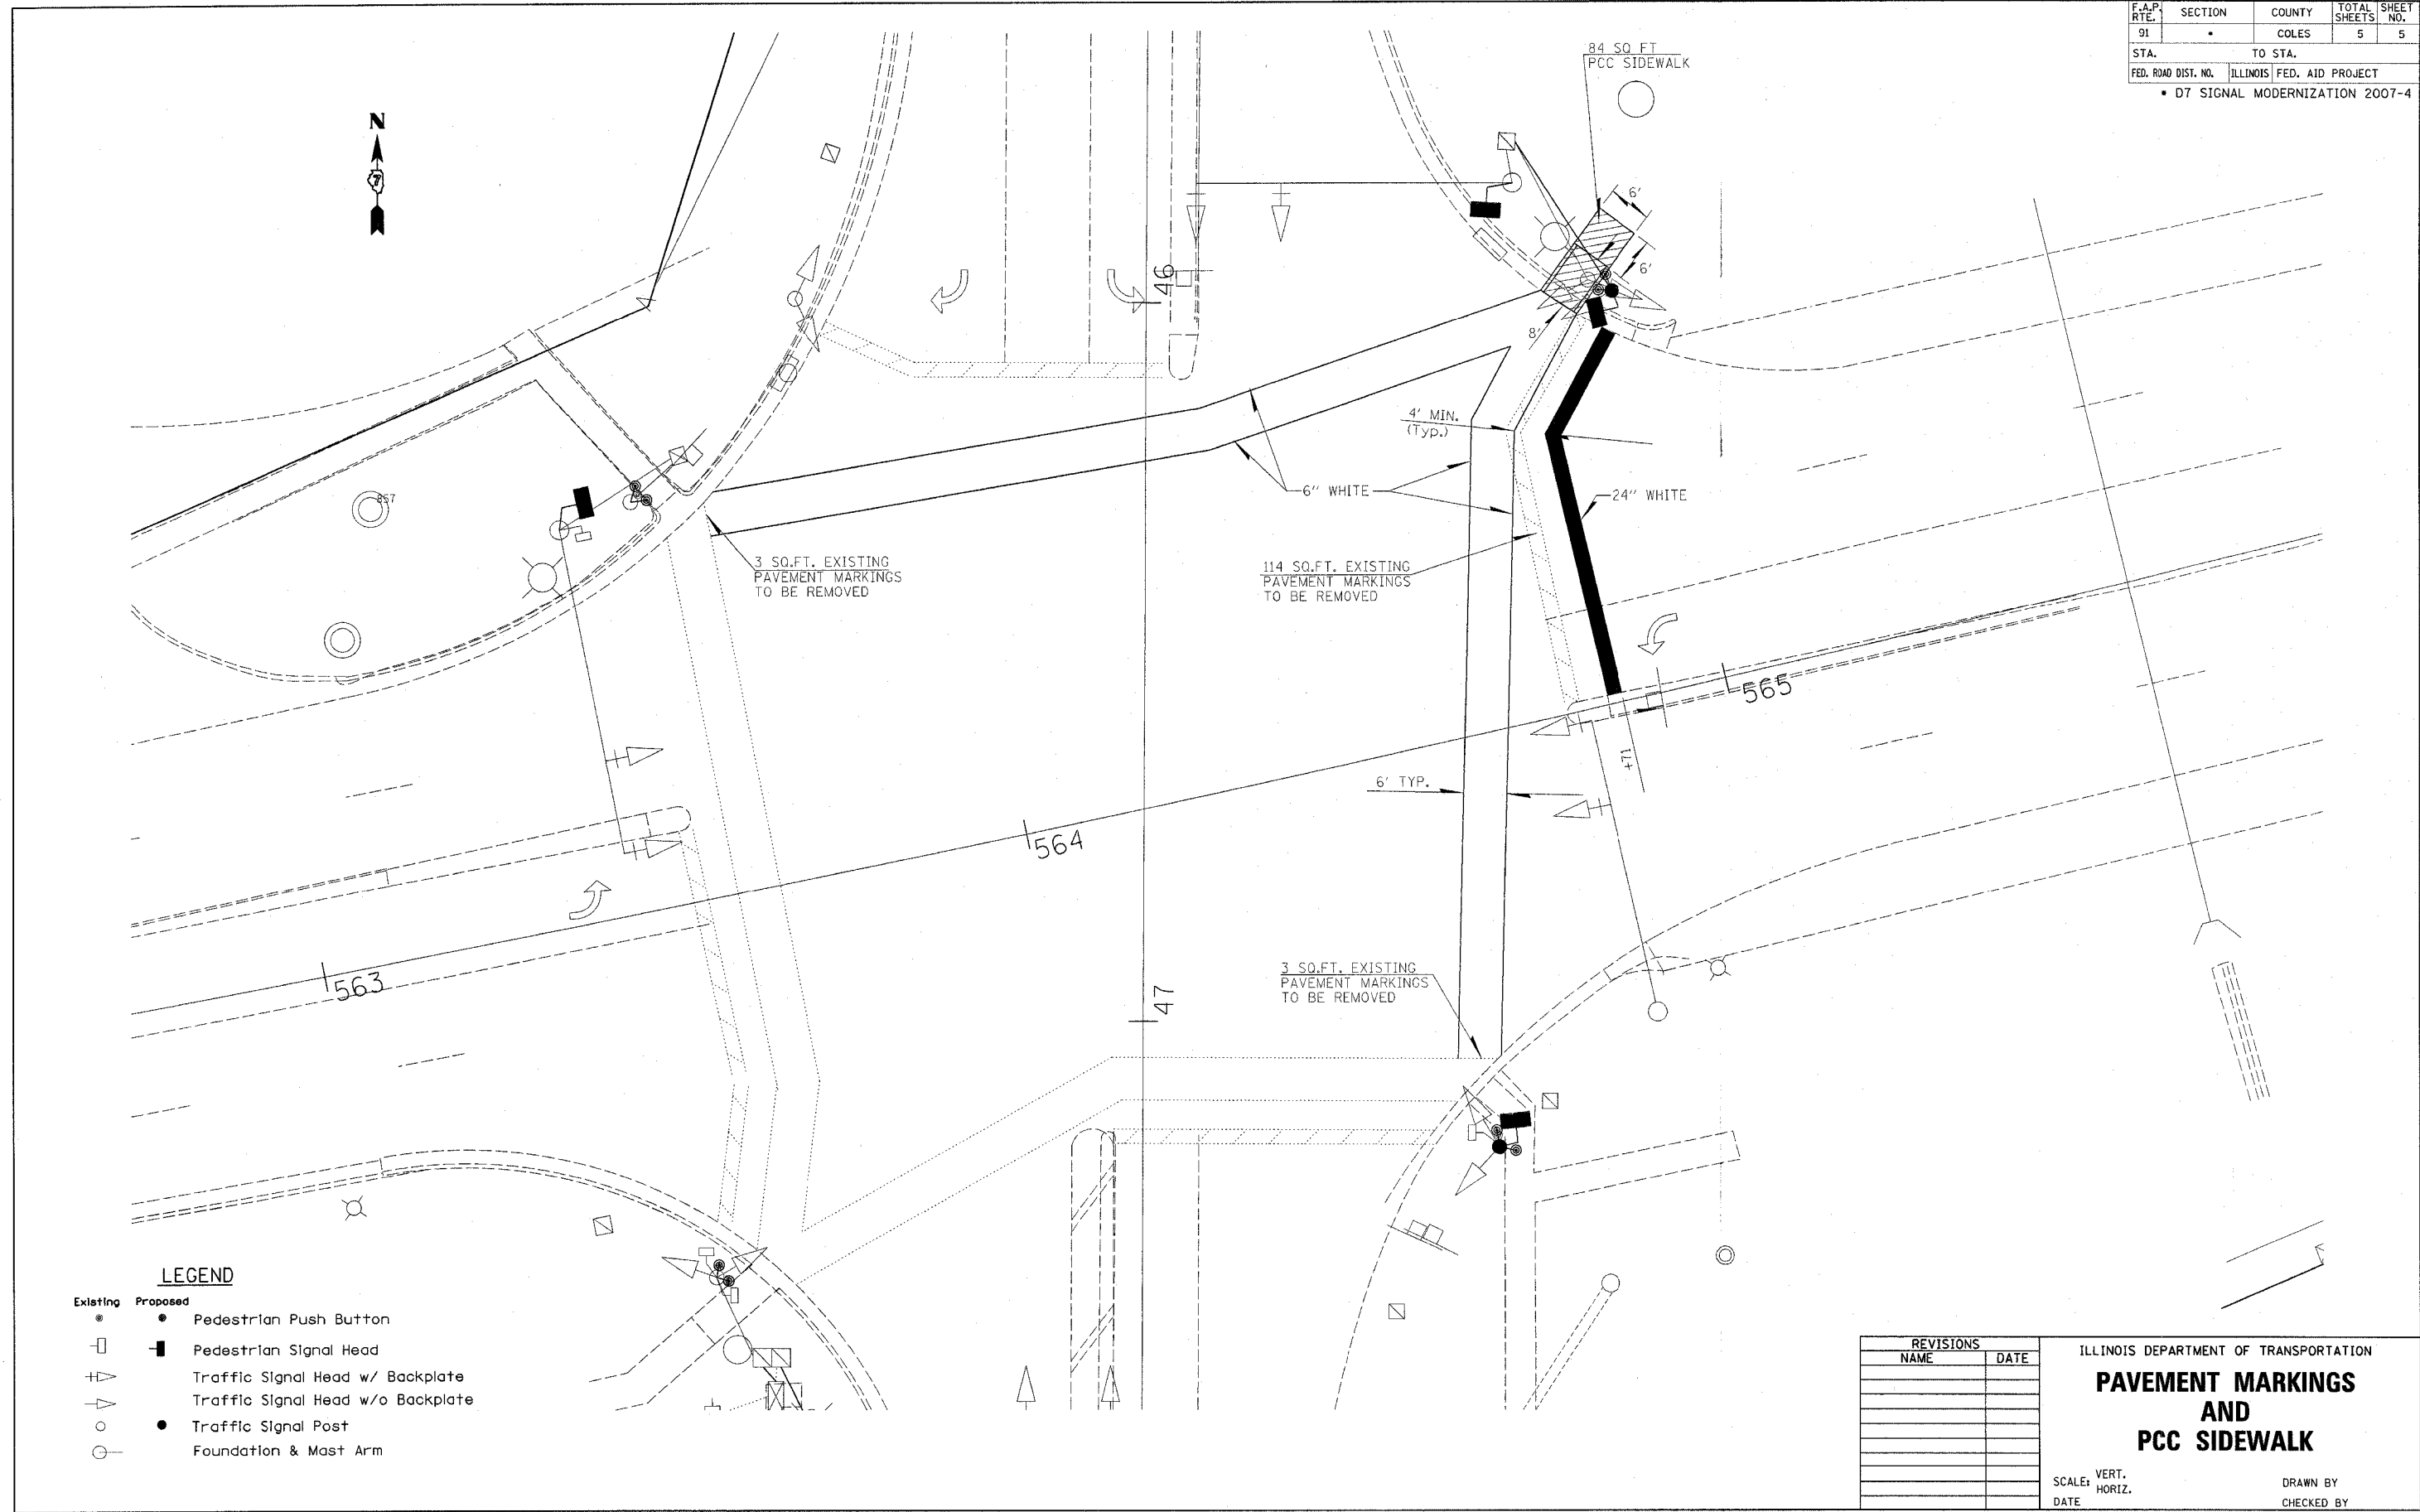

LEGEND

- | | | | | | |
|---|----------|---|----------|---|-----------------------------------|
| ● | Existing | ● | Proposed | ● | Pedestrian Push Button |
| ■ | Existing | ■ | Proposed | ■ | Pedestrian Signal Head |
| ⊕ | Existing | ⊕ | Proposed | ⊕ | Traffic Signal Head w/ Backplate |
| ⊖ | Existing | ⊖ | Proposed | ⊖ | Traffic Signal Head w/o Backplate |
| ○ | Existing | ○ | Proposed | ○ | Traffic Signal Post |
| ⊙ | Existing | ⊙ | Proposed | ⊙ | Foundation & Mast Arm |

REVISIONS	
NAME	DATE

ILLINOIS DEPARTMENT OF TRANSPORTATION
**PAVEMENT MARKINGS
AND
PCC SIDEWALK**

SCALE: VERT. _____
HORIZ. _____
DATE _____

DRAWN BY _____
CHECKED BY _____

PLOT DATE = #DATE#
FILE NAME = #FILE#
PLOT SCALE = #SCALE#
USER NAME = #USER#