


F.A.P. RTE.	SECTION	COUNTY	TOTAL SHEETS	SHEET NO.
320		MACON	31	4
STA.		TO STA.		
FED. ROAD DIST. NO.		ILLINOIS FED. AID PROJECT		

• (101)RS-3, 101B-1

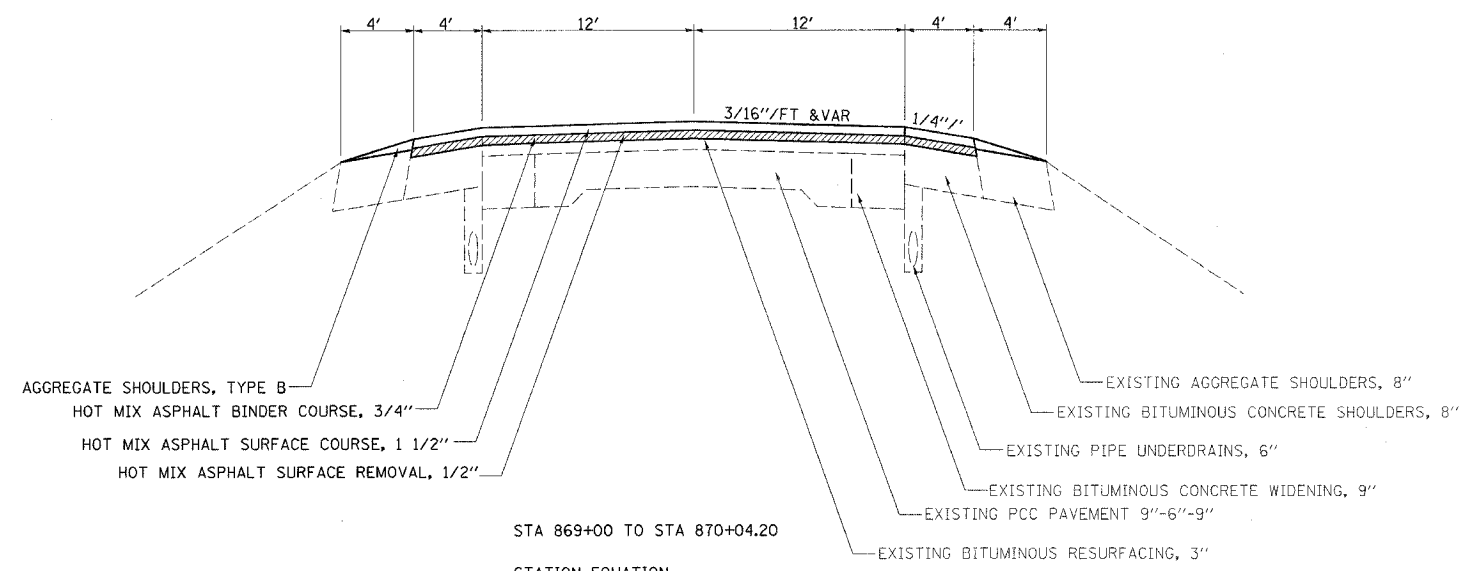


STA 869+00 TO STA 870+04.20

STATION EQUATION  
 STA 870+04.20BK = STA 60+44.79AH

STA 60+44.79 TO STA 194+59  
 STA 208+77 TO STA 236+89.79  
 STA 264+13 TO STA 264+13.49

STATION EQUATION  
 STA 264+13.49BK = STA 265+85.36AH

STA 265+85.36 TO STA 287+31.6

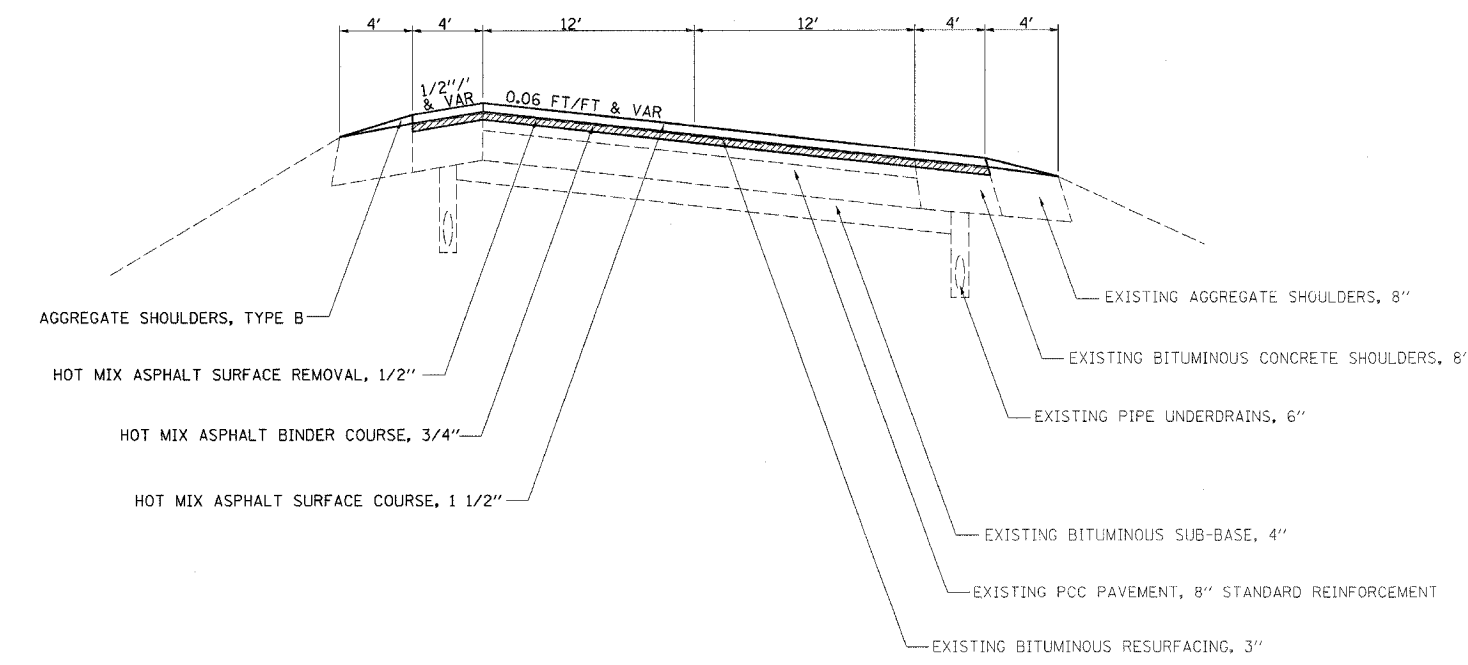

STA 194+59 TO STA 208+77

NOTE: THE ALGEBRAIC DIFFERENCE BETWEEN THE PAVEMENT AND SHOULDER SLOPES SHALL NOT EXCEED 0.08 FT/FT

REVISIONS	
NAME	DATE

ILLINOIS DEPARTMENT OF TRANSPORTATION

## TYPICAL SECTIONS

SCALE: VERT. \_\_\_\_\_  
 HORIZ. \_\_\_\_\_

DATE \_\_\_\_\_ DRAWN BY \_\_\_\_\_  
 CHECKED BY \_\_\_\_\_

PLOT DATE = 2/13/2007  
 FILE NAME = c:\pvc\pca\74225\h\typical.74225.dgn  
 PLOT SCALE = 5/8"=1' IN.  
 USER NAME = tmsleghk