
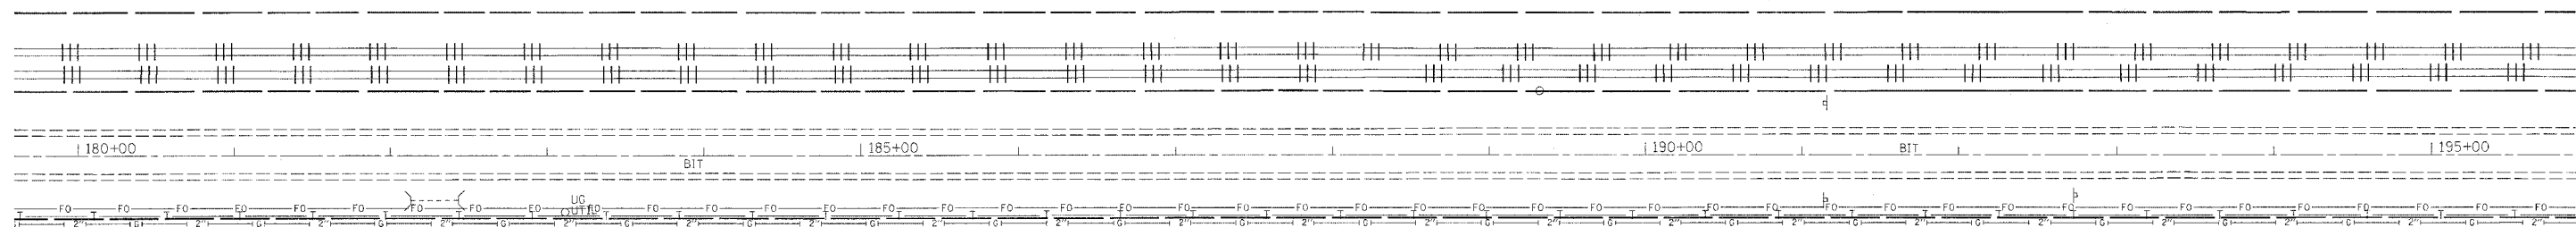


|                     |                           |        |              |           |
|---------------------|---------------------------|--------|--------------|-----------|
| F.A.P. RTE.         | SECTION                   | COUNTY | TOTAL SHEETS | SHEET NO. |
| 320                 |                           | MACON  | 31           | 14        |
| STA.                | TO STA.                   |        |              |           |
| FED. ROAD DIST. NO. | ILLINOIS FED. AID PROJECT |        |              |           |

(101)RS-3, 101B-1

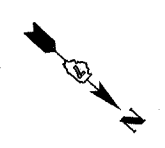

PLOT DATE = #DATE\*  
 FILE NAME = #FILE#\*  
 PLOT SCALE = #SCALE\*  
 USER NAME = #USER#

| REVISIONS |      | ILLINOIS DEPARTMENT OF TRANSPORTATION |  |
|-----------|------|---------------------------------------|--|
| NAME      | DATE |                                       |  |
|           |      |                                       |  |
|           |      |                                       |  |
**PLAN SHEET**  
**STA 180+00 TO STA 195+00**

SCALE: VERT. \_\_\_\_\_  
 HORIZ. \_\_\_\_\_

DATE \_\_\_\_\_ DRAWN BY \_\_\_\_\_  
 CHECKED BY \_\_\_\_\_