


F.A.P. RTE.	SECTION	COUNTY	TOTAL SHEETS	SHEET NO.
320		MACON	31	20
STA.		TO STA.		
FED. ROAD DIST. NO.		ILLINOIS	FED. AID PROJECT	
* (101)RS-3, 101B-1				

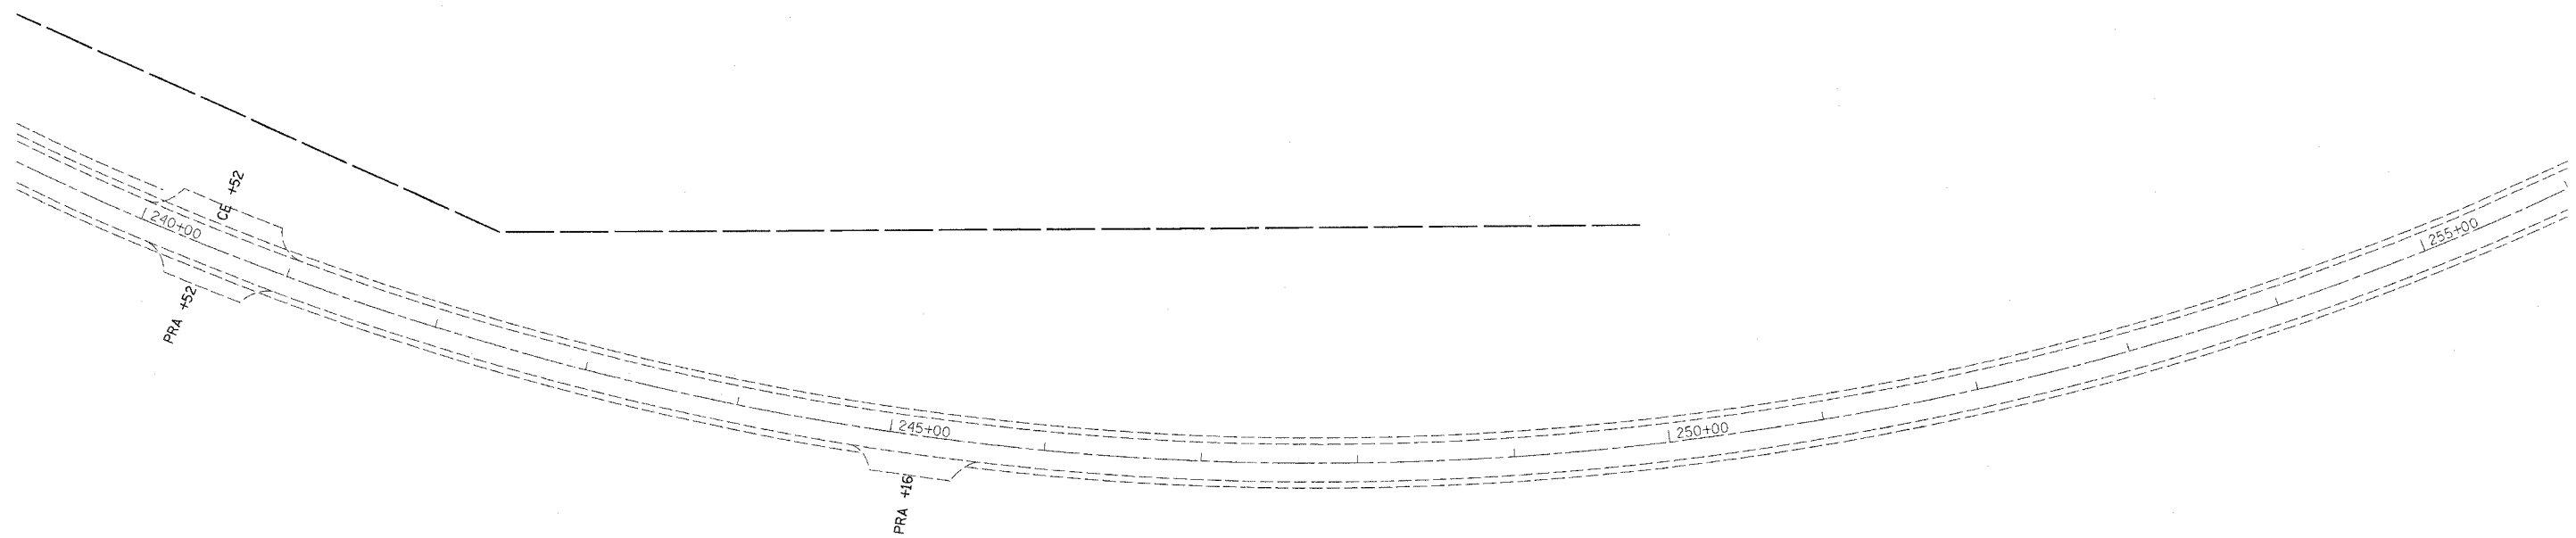

EXIST. CURVE NEW121-2
 PI STA. = 252+38.19
 $\Delta = 73^\circ 09' 41''$ (L.T)
 $D = 3^\circ 00' 07''$
 $R = 1,908.61'$
 $T = 1,416.46'$
 $L = 2,437.12'$
 $E = 468.19'$
 $e = \text{-----}$
 $T.R. = \text{-----}$
 $S.E. \text{ RUN} = \text{-----}$
 $P.C. \text{ STA.} = 238+21.73$
 $P.T. \text{ STA.} = 262+58.85$

PLOT DATE = #DATE*
 PLOT NAME = #FILE*
 PLOT SCALE = #SCALE*
 USER NAME = #USER*

REVISIONS	
NAME	DATE

ILLINOIS DEPARTMENT OF TRANSPORTATION

PLAN SHEET
STA 240+00 TO STA 255+00

SCALE: VERT. _____
 HORIZ. _____

DATE _____

DRAWN BY _____
 CHECKED BY _____