
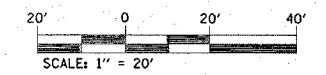


|                     |          |                  |              |           |
|---------------------|----------|------------------|--------------|-----------|
| FAU RTE.            | SECTION  | COUNTY           | TOTAL SHEETS | SHEET NO. |
| 9079                | 65BR     | MADISON          | 46           | 10B       |
| STA.                | TO STA.  |                  |              |           |
| FED. ROAD DIST. NO. | ILLINOIS | FED. AID PROJECT |              |           |

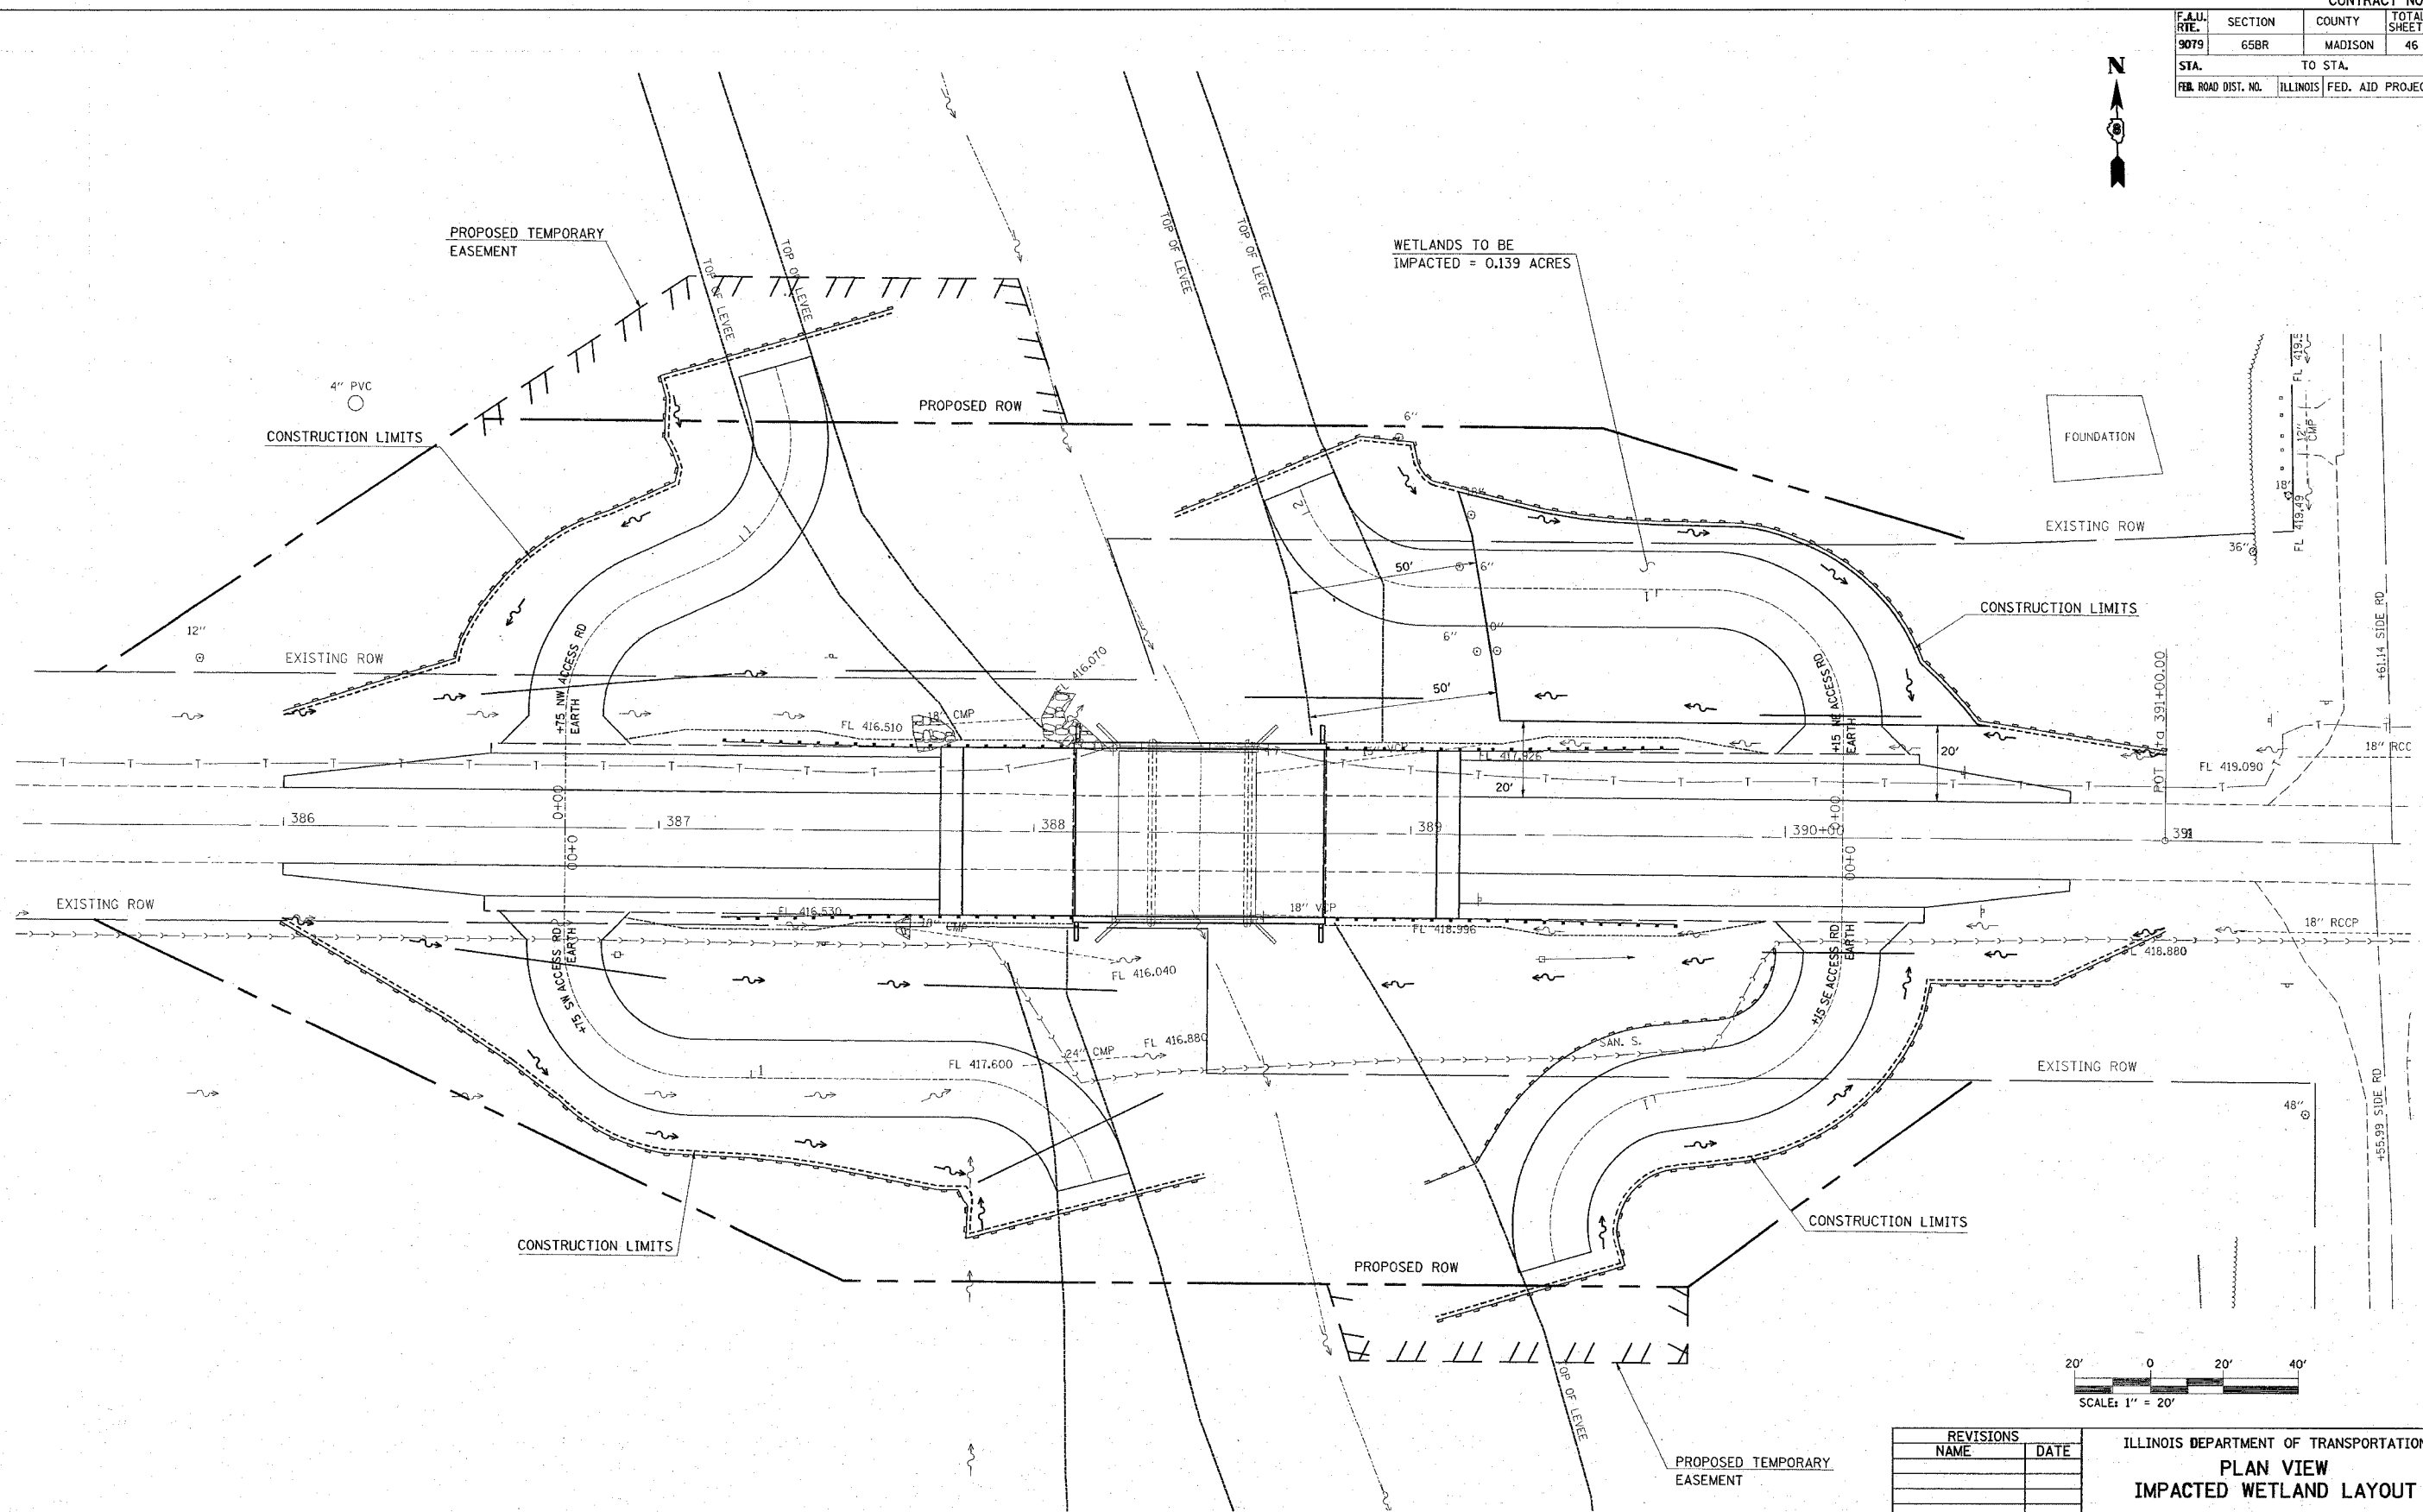

| REVISIONS |      |
|-----------|------|
| NAME      | DATE |
|           |      |
|           |      |
ILLINOIS DEPARTMENT OF TRANSPORTATION  
**PLAN VIEW**  
**IMPACTED WETLAND LAYOUT**  
 FAU ROUTE 9079  
 SECTION 65BR  
 MADISON COUNTY  
 SN 060-0069 (E) 0236 (P)

PLOT DATE = 2/13/2007  
 FILE NAME = c:\projects\66691\plan\p1a16691a.dgn  
 PLOT SCALE = 20.0000 / IN.  
 REFERENCE = SHEET