


STATE OF ILLINOIS  
 DEPARTMENT OF PUBLIC WORKS & BUILDINGS  
 DIVISION OF HIGHWAYS

SHEET NO. 1  
 / SHEETS

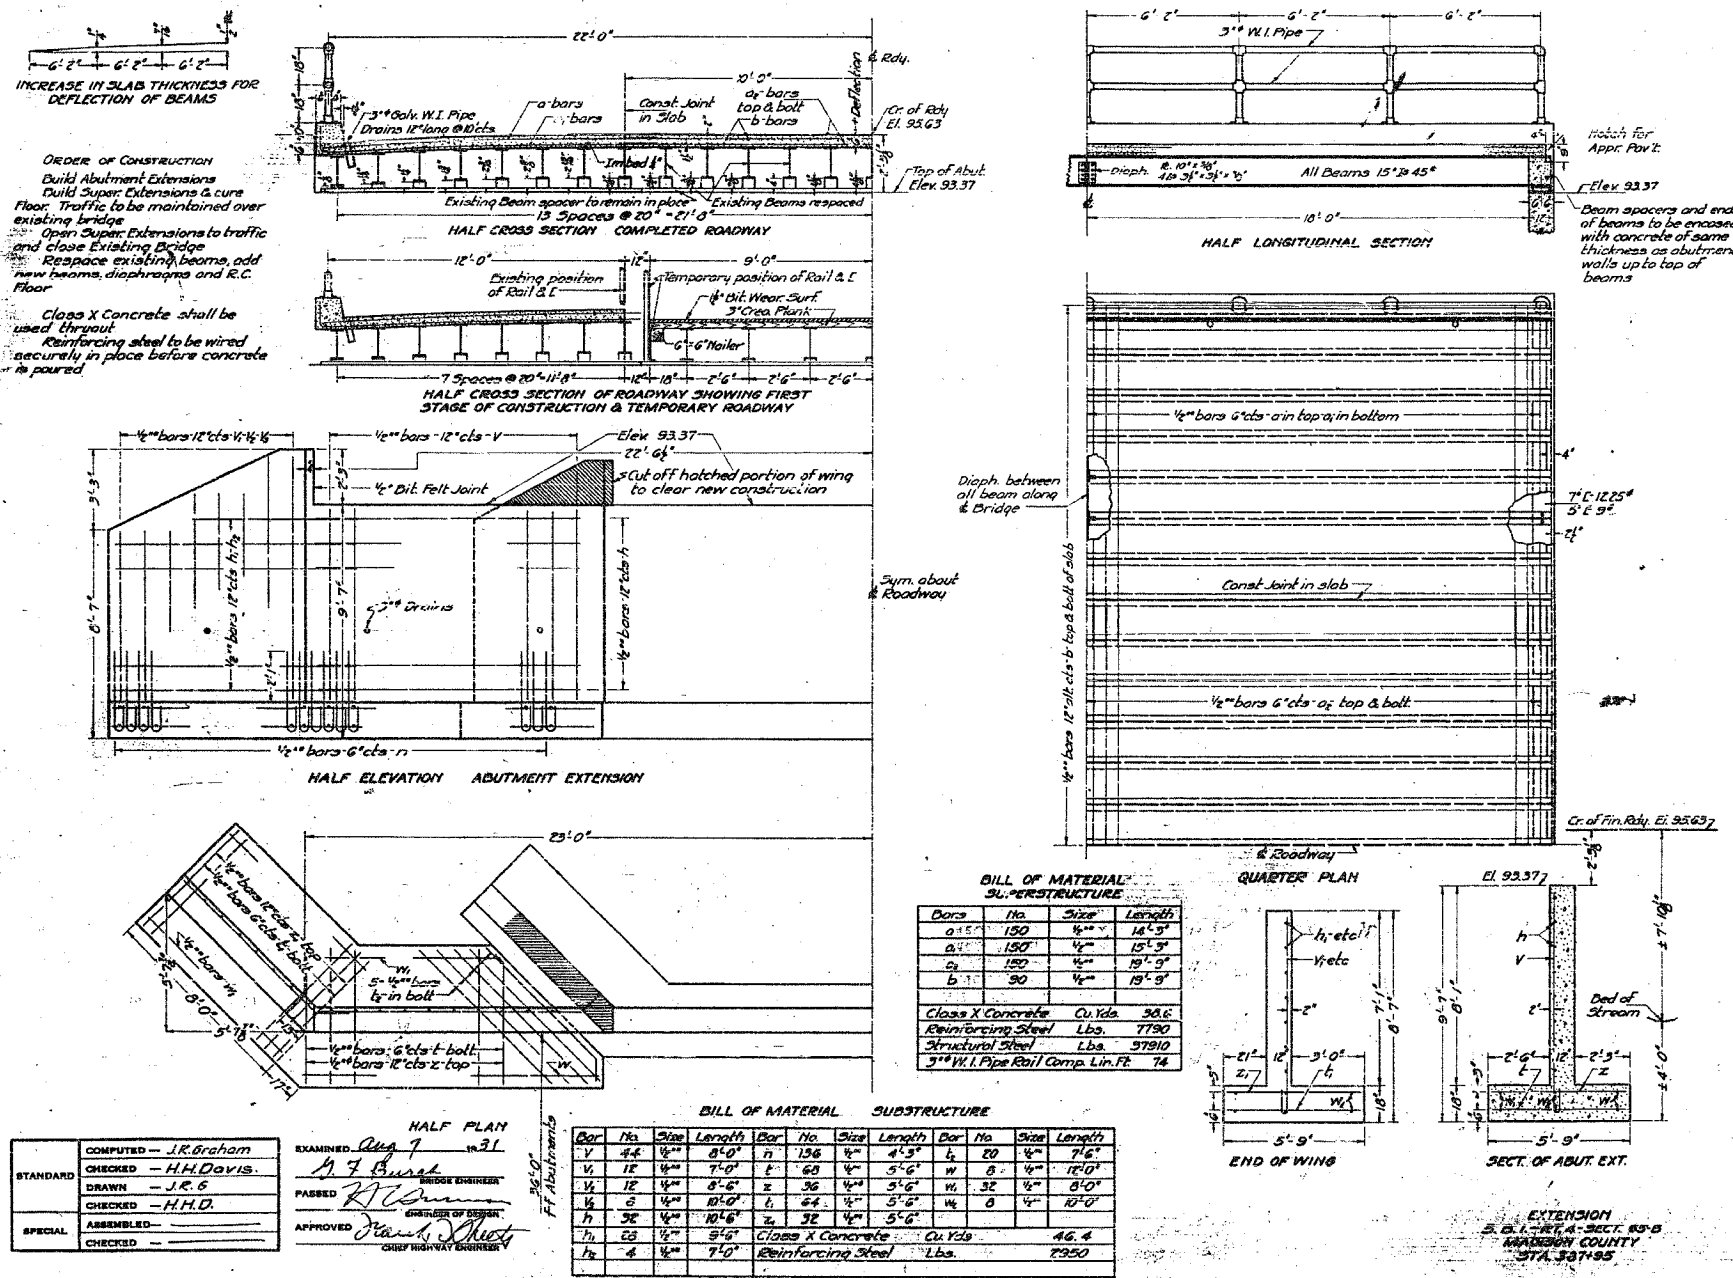

FOR INFORMATION ONLY

REVISIONS	
NAME	DATE

ILLINOIS DEPARTMENT OF TRANSPORTATION  
 EXISTING STRUCTURE PLAN  
 FAP ROUTE 9079  
 SECTION 65BR  
 MADISON COUNTY  
 SN 060-0069 (E) 0236 (P)

PLOT DATE = 10/18/2006  
 FILE NAME = c:\projects\65br\65br\plan\65br9a.dgn  
 PLOT SCALE = 50.0000 / 1 IN.  
 REFERENCE = #REF#