


PLOT DATE = #DATE#
 FILE NAME = #FILE#
 PLOT SCALE = #SCALE#
 USER NAME = #USER#

ORIGINAL SURVEY BY DATE
 SURVEY FILED
 NOTE BOOK PLATE
 AREAS CHECKED
 NO.

FINAL SURVEY BY DATE
 SURVEY FILED
 NOTE BOOK PLATE
 AREAS CHECKED
 NO.

ALL SLOPES ARE 1:3 UNLESS OTHERWISE NOTED.

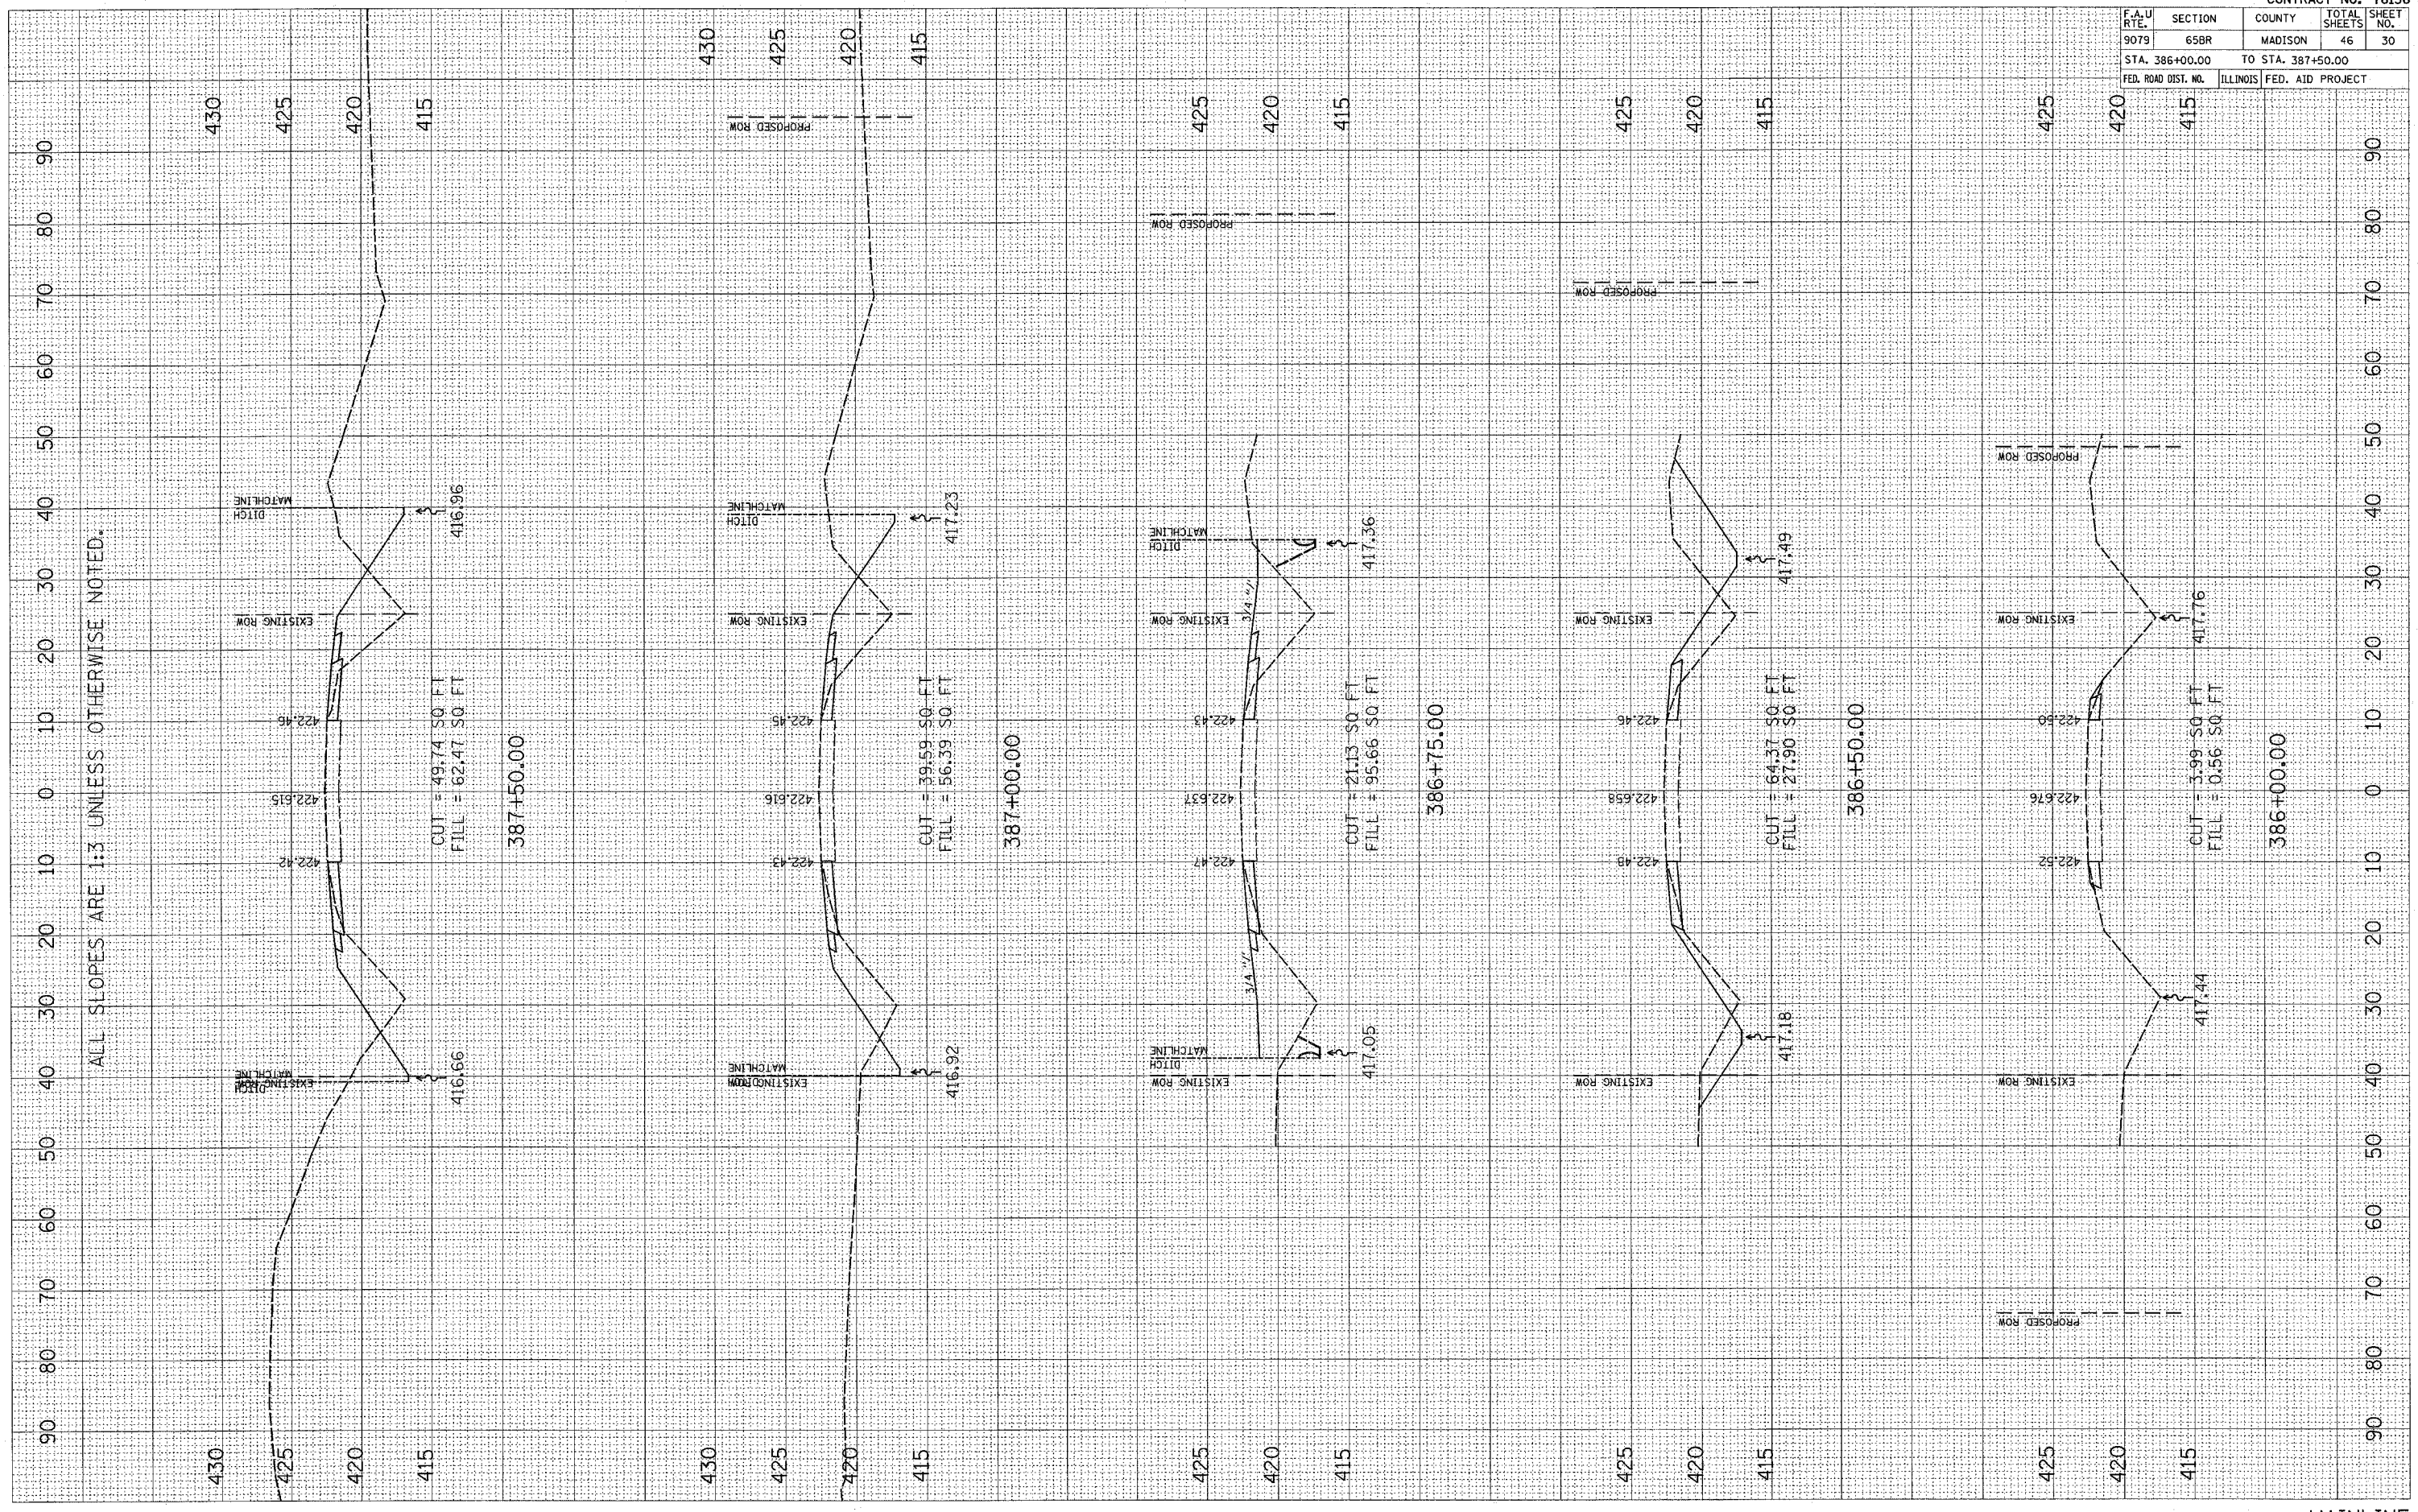

MAINLINE

CONTRACT NO. 76136				
F.A.U. RTE.	SECTION	COUNTY	TOTAL SHEETS	SHEET NO.
9079	658R	MADISON	46	30
STA. 386+00.00		TO STA. 387+50.00		
FED. ROAD DIST. NO.	ILLINOIS	FED. AID PROJECT		